



ELEVATION


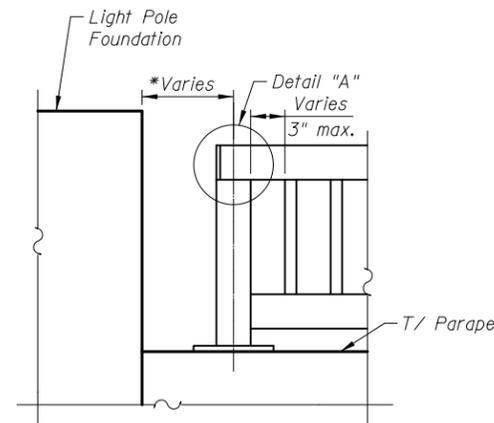


END TREATMENT AT LIGHT POLE FOUNDATION



\* See bridge plans for dimension

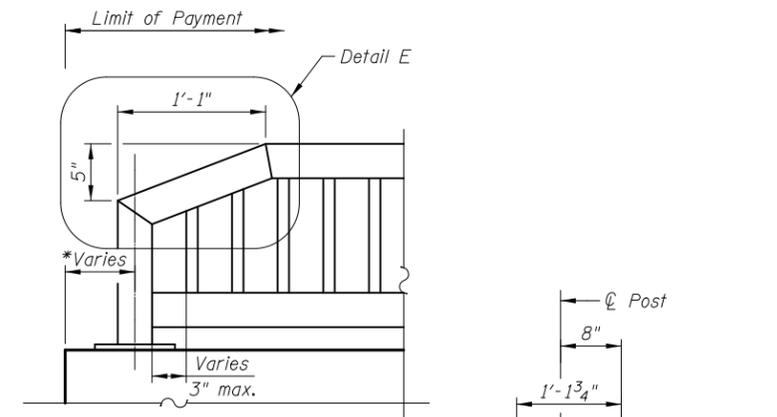

TERMINAL SECTION

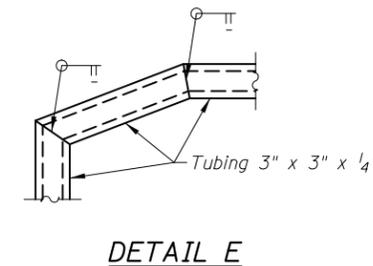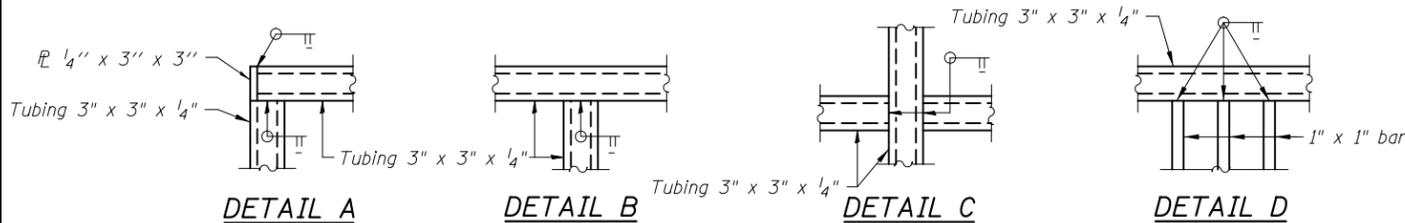

SECTION THRU PARAPET

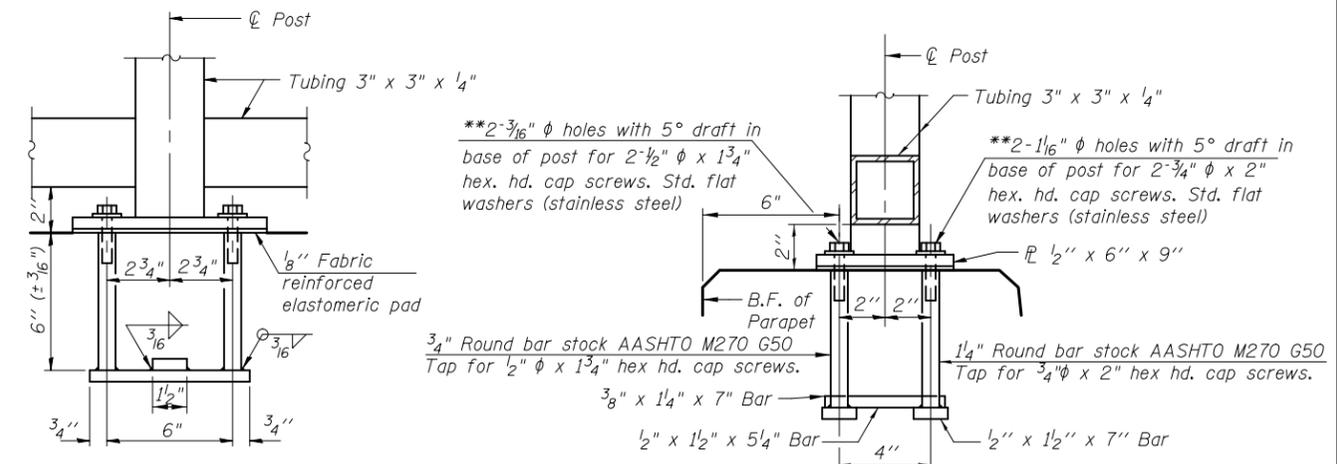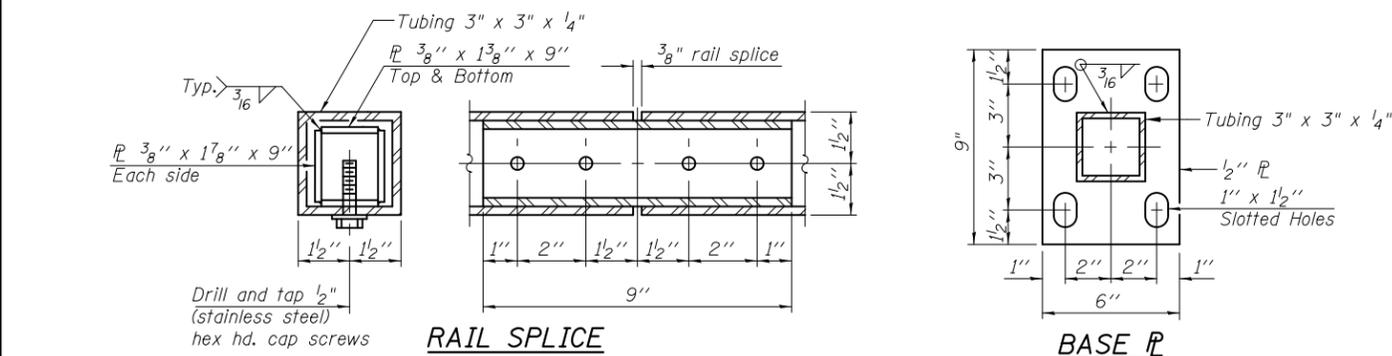

ANCHOR BOLT DETAILS

\*\* In lieu of the cast-in-place anchor device shown, the Contractor has the option of drilling and setting stainless steel anchor rods of the same diameter and grade as the specified cap screws according to Article 509.06 of the Standard Specifications. Embedment shall be according to the manufacturer's specifications.

BILL OF MATERIAL

ITEM	UNIT	QUANTITY
Parapet Railing, Special	Foot	269

Notes:

- All post, railing, splices, anchor devices, and plates shall be painted the color Traffic Black (RAL 9017).
- All posts shall be normal to the parapet.
- All joints in rail shall be spliced detail.
- All exposed rail ends shall be capped per detail.
- Provide (1) 1/8" and (2) 1/16" aluminum shims for 25% of the posts.
- Rail elements shall be parallel to grade - High spots shall be ground and low spots shimmed. Cost included in Parapet Railing, Special.

STATE OF ILLINOIS  
DEPARTMENT OF TRANSPORTATION

PARAPET RAILING, SPECIAL  
NB EXIT RAMP (RAMP B) OVER CRYSTAL CREEK  
STRUCTURE NO. 056-0079

SHEET NO. SC14 OF SC29 SHEETS

O.R. RTE.	SECTION	COUNTY	TOTAL SHEETS	SHEET NO.
0003	18A-2	MCHENRY	825	539
				CONTRACT NO. 60F72

ILLINOIS FED. AID PROJECT

4/20/24 PM 4:20:24 PM I:\2154\cad\sheet\Roadway\20-Structures & Walls\04-SN\_056-0079\0560079-60F72-14-PRS.dgn

**CIVILTECH**  
450 E Devon Ave, Suite 300  
Itasca, Illinois 60143  
Tel: 630.773.3900 Fax: 630.773.3975  
www.civiltechinc.com

DRAWN	- M. LANGE	REVISED	-
DESIGNED	- D. ATKINS	REVISED	-
CHECKED	- G. HATLESTAD	REVISED	-
DATE	- 5/3/2012	REVISED	-