


ELEVATION A

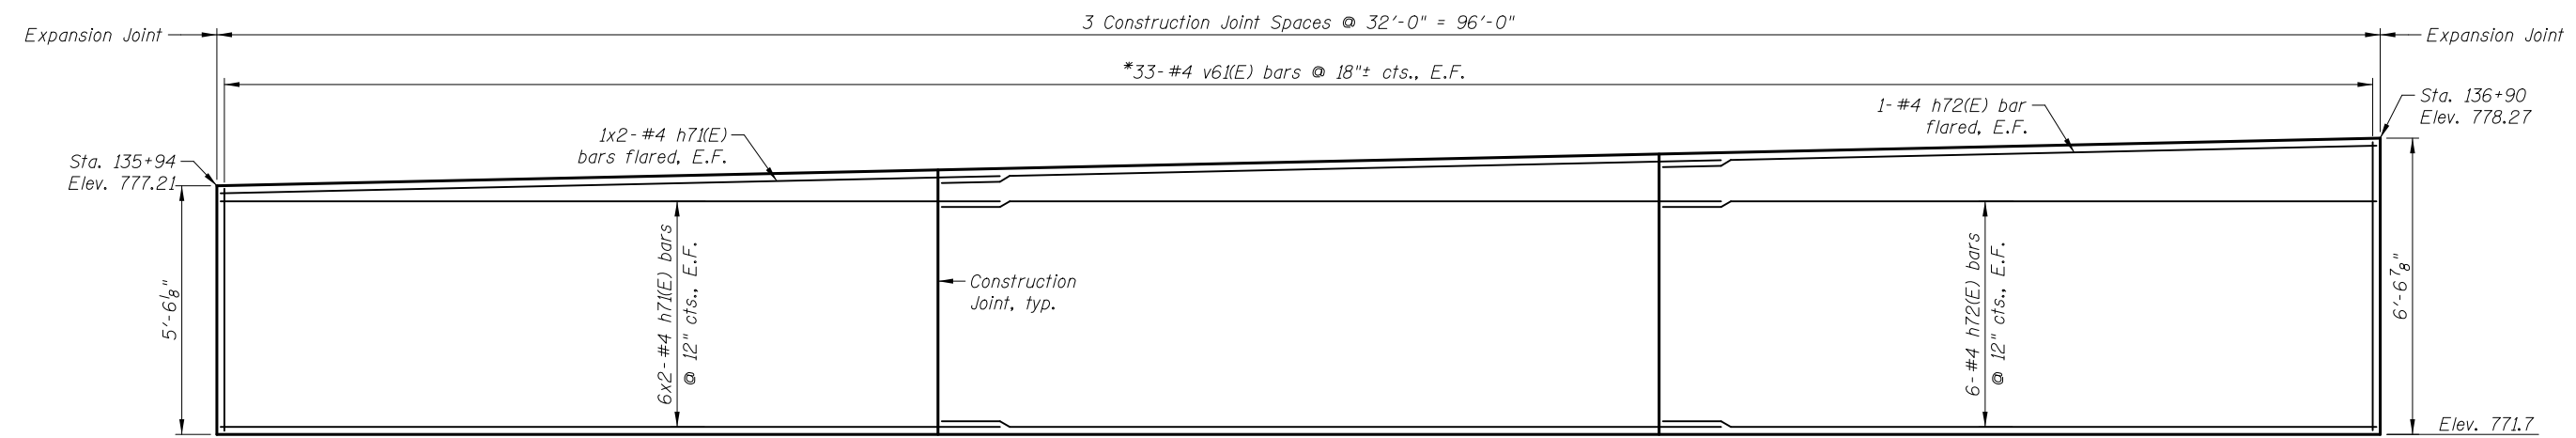

ELEVATION B

* See Field Cutting Diagram on Sheet No. WF9.

MINIMUM BAR LAP
#4 bar = 2'-7"

Notes:
See sheet WF9 for Bill of Materials and Bar Bending Diagrams.
See sheets WF1 and WF2 for wall elevation locations.
Bars indicated thus 7x2- #5 etc. indicate 7 lines of bars with 2 lengths per line.

4/24/2012 4:24:53 PM J:\2154\cad\sheet\Roadway\20-STRUCTURES & WALLS\I-I\Wall F\0562505-60F72-04-WRD_rev.dgn

CIVILTECH
450 E Devon Ave, Suite 300
Itasca, Illinois 60143
Tel: 630.773.3900 Fax: 630.773.3975
www.civiltechinc.com

DRAWN	-	C. BRABAND
DESIGNED	-	D. ATKINS
CHECKED	-	G. HATLESTAD
DATE	-	5/3/2012

**STATE OF ILLINOIS
DEPARTMENT OF TRANSPORTATION**

**RETAINING WALL I
WALL F; ILLINOIS ROUTE 31
STRUCTURE NO. 056-2505**
SHEET NO. WF4 OF WF15 SHEETS

O.R. RTE.	SECTION	COUNTY	TOTAL SHEETS	SHEET NO.
0003	18A-2	MCHENRY	825	623
CONTRACT NO. 60F72				
ILLINOIS FED. AID PROJECT				