


FINAL SURVEY	SURVEYED	BY	DATE
NOTE BOOK	PLOTTED		
	TEMPLATE		
	AREAS CHECKED		
	AREAS CHECKED		

ORIGINAL SURVEY	SURVEYED	BY	DATE
NOTE BOOK	PLOTTED		
	TEMPLATE		
	AREAS CHECKED		
	AREAS CHECKED		

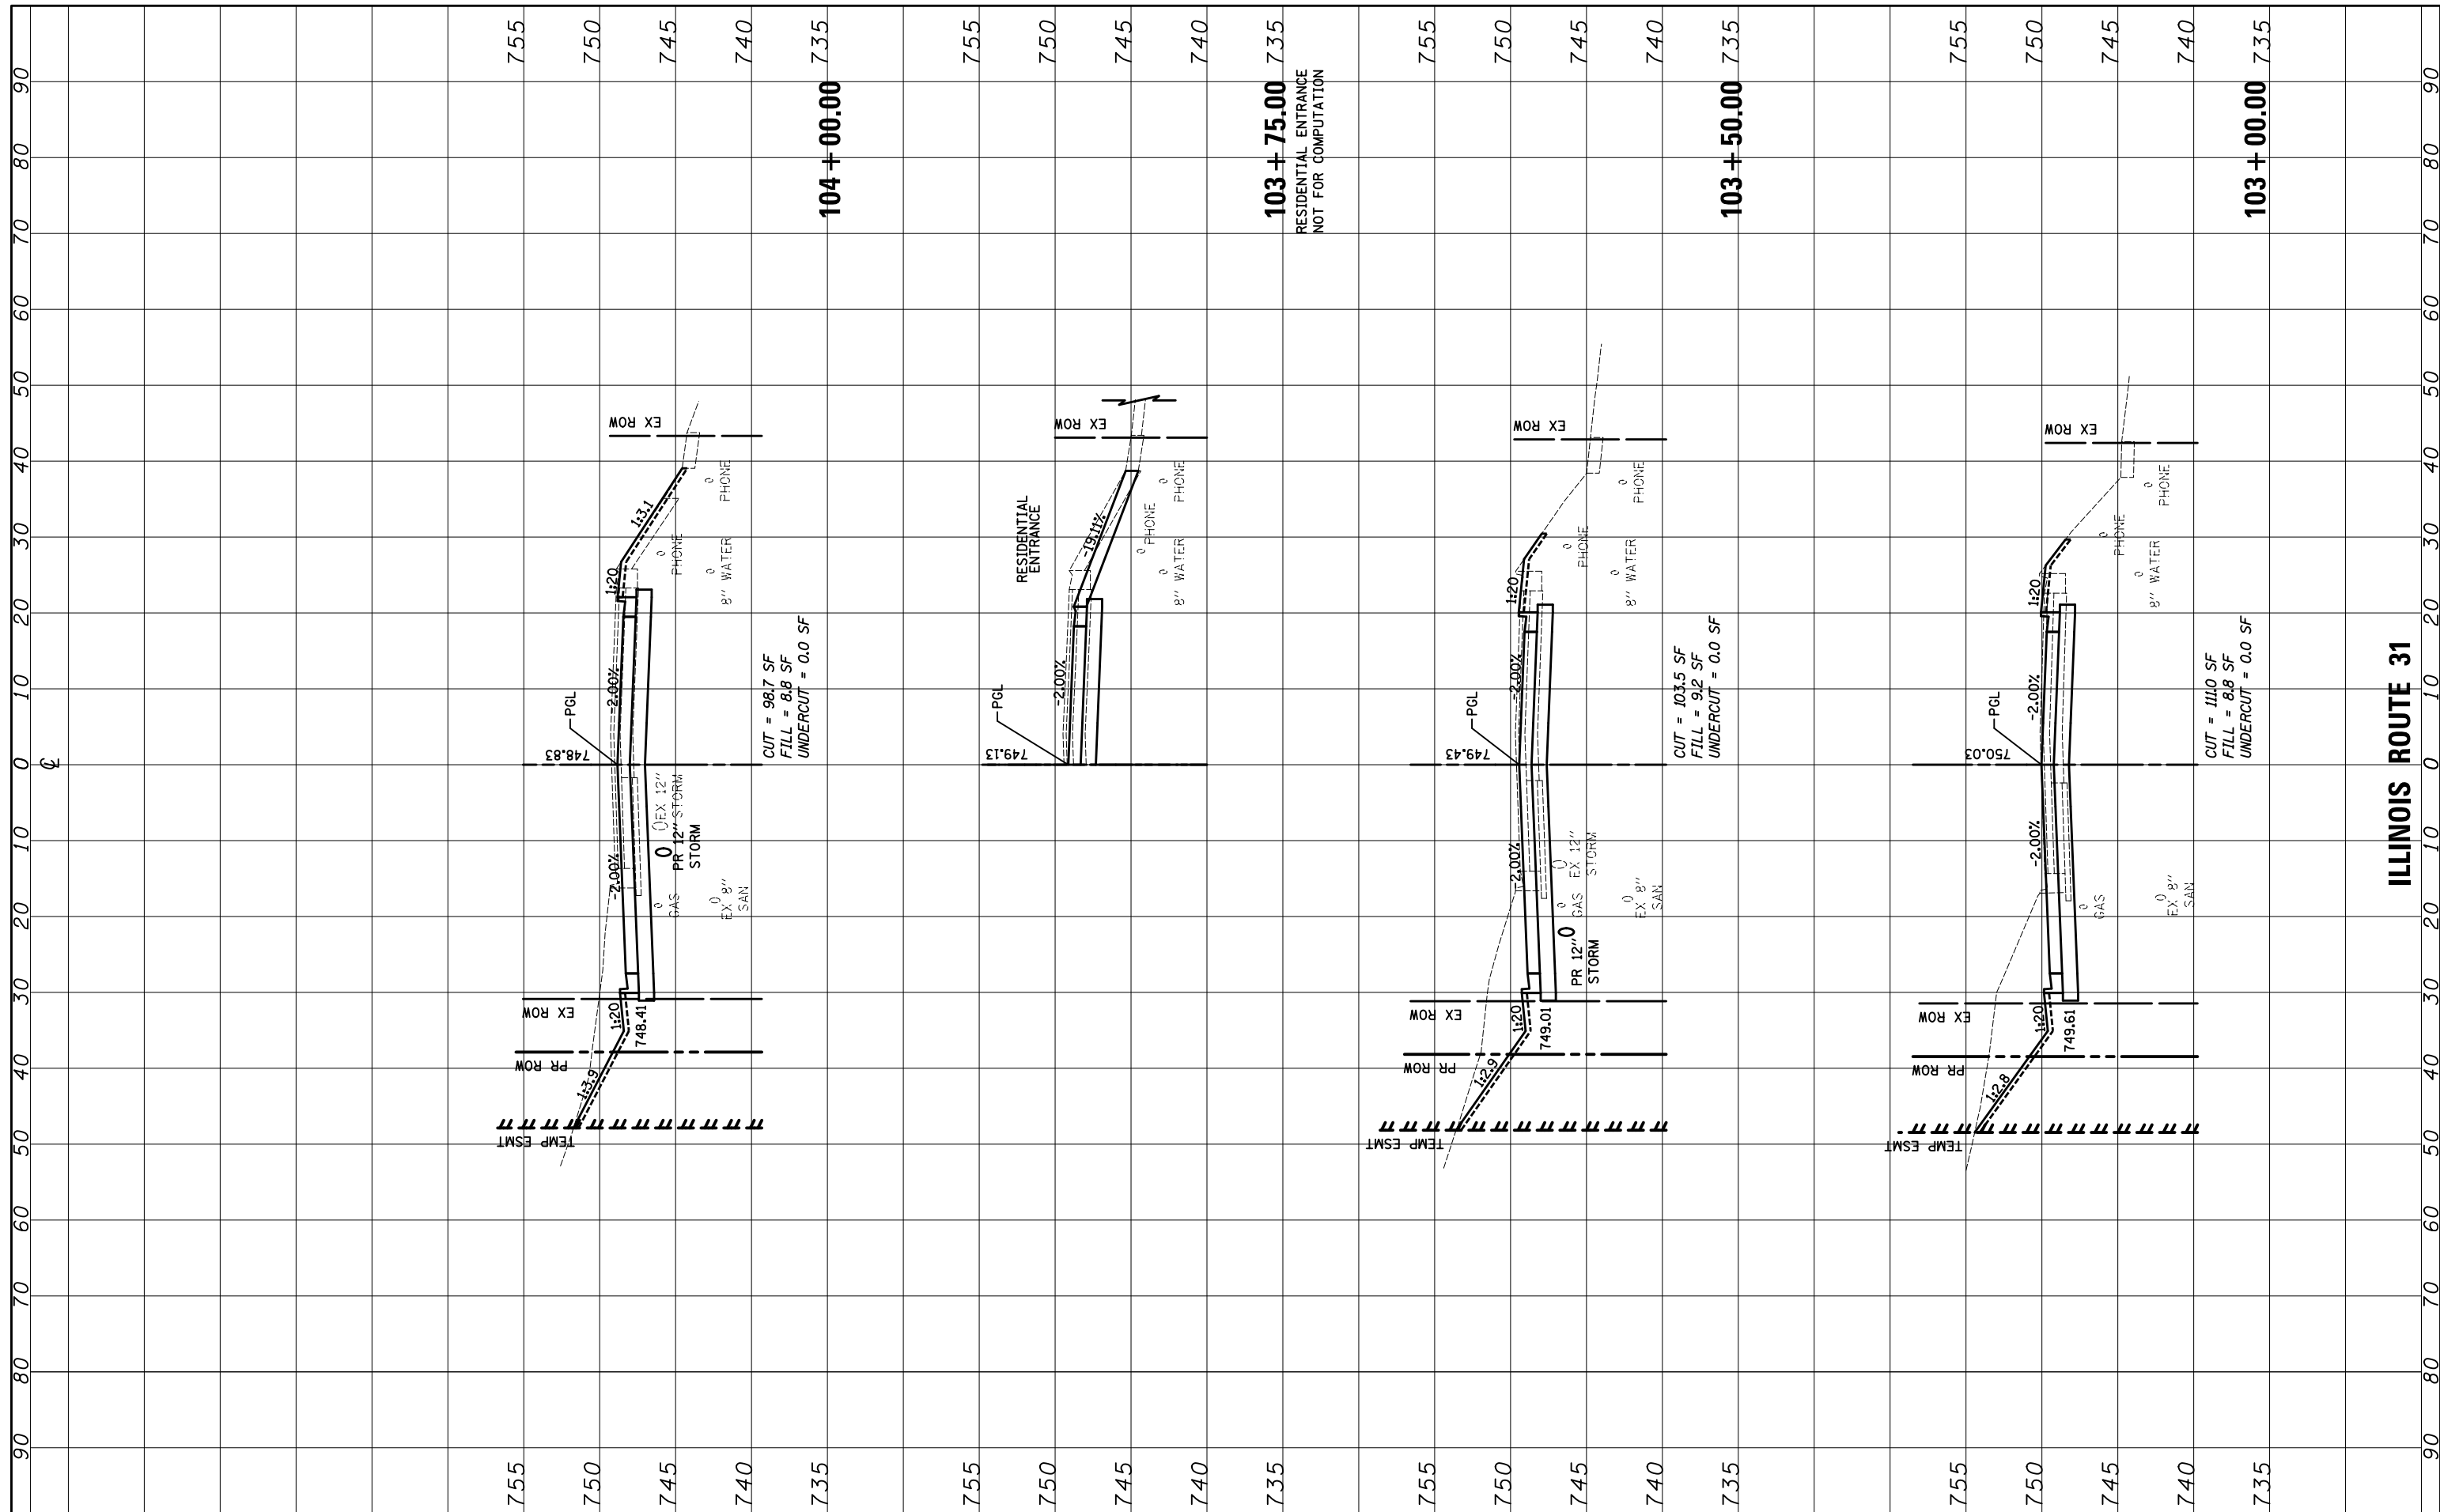

CUT = 98.7 SF
 FILL = 8.8 SF
 UNDERCUT = 0.0 SF

CUT = 103.5 SF
 FILL = 9.2 SF
 UNDERCUT = 0.0 SF

CUT = 110 SF
 FILL = 8.8 SF
 UNDERCUT = 0.0 SF

STATE OF ILLINOIS
 DEPARTMENT OF TRANSPORTATION

CROSS SECTIONS

FILE NAME = ...\\D160F72-sht-xsst-01.Bypass.South.dgn

USER NAME = akw
 DESIGNED - PML
 DRAWN - PML
 CHECKED - GAB
 DATE - 5/3/2012

REVISED -
 REVISED -
 REVISED -
 REVISED -

SCALE: 10'H: 5'V SHEET NO. 11 OF 64 SHEETS STA. 103+00.00 TO STA. 104+00.00

O.R. RTE.	SECTION	COUNTY	TOTAL SHEETS	SHEET NO.
0003	18A-2	MCHENRY	825	690
CONTRACT NO. 60F72				
FED. ROAD DIST. NO. 1 ILLINOIS FED. AID PROJECT				

ILLINOIS ROUTE 31