


DATE	
BY	
FINAL SURVEY	SURVEYED
NOTE BOOK	PLOTTED
NO.	TEMPLATE
	AREAS CHECKED

DATE	
BY	
ORIGINAL SURVEY	SURVEYED
NOTE BOOK	PLOTTED
NO.	TEMPLATE
	AREAS CHECKED

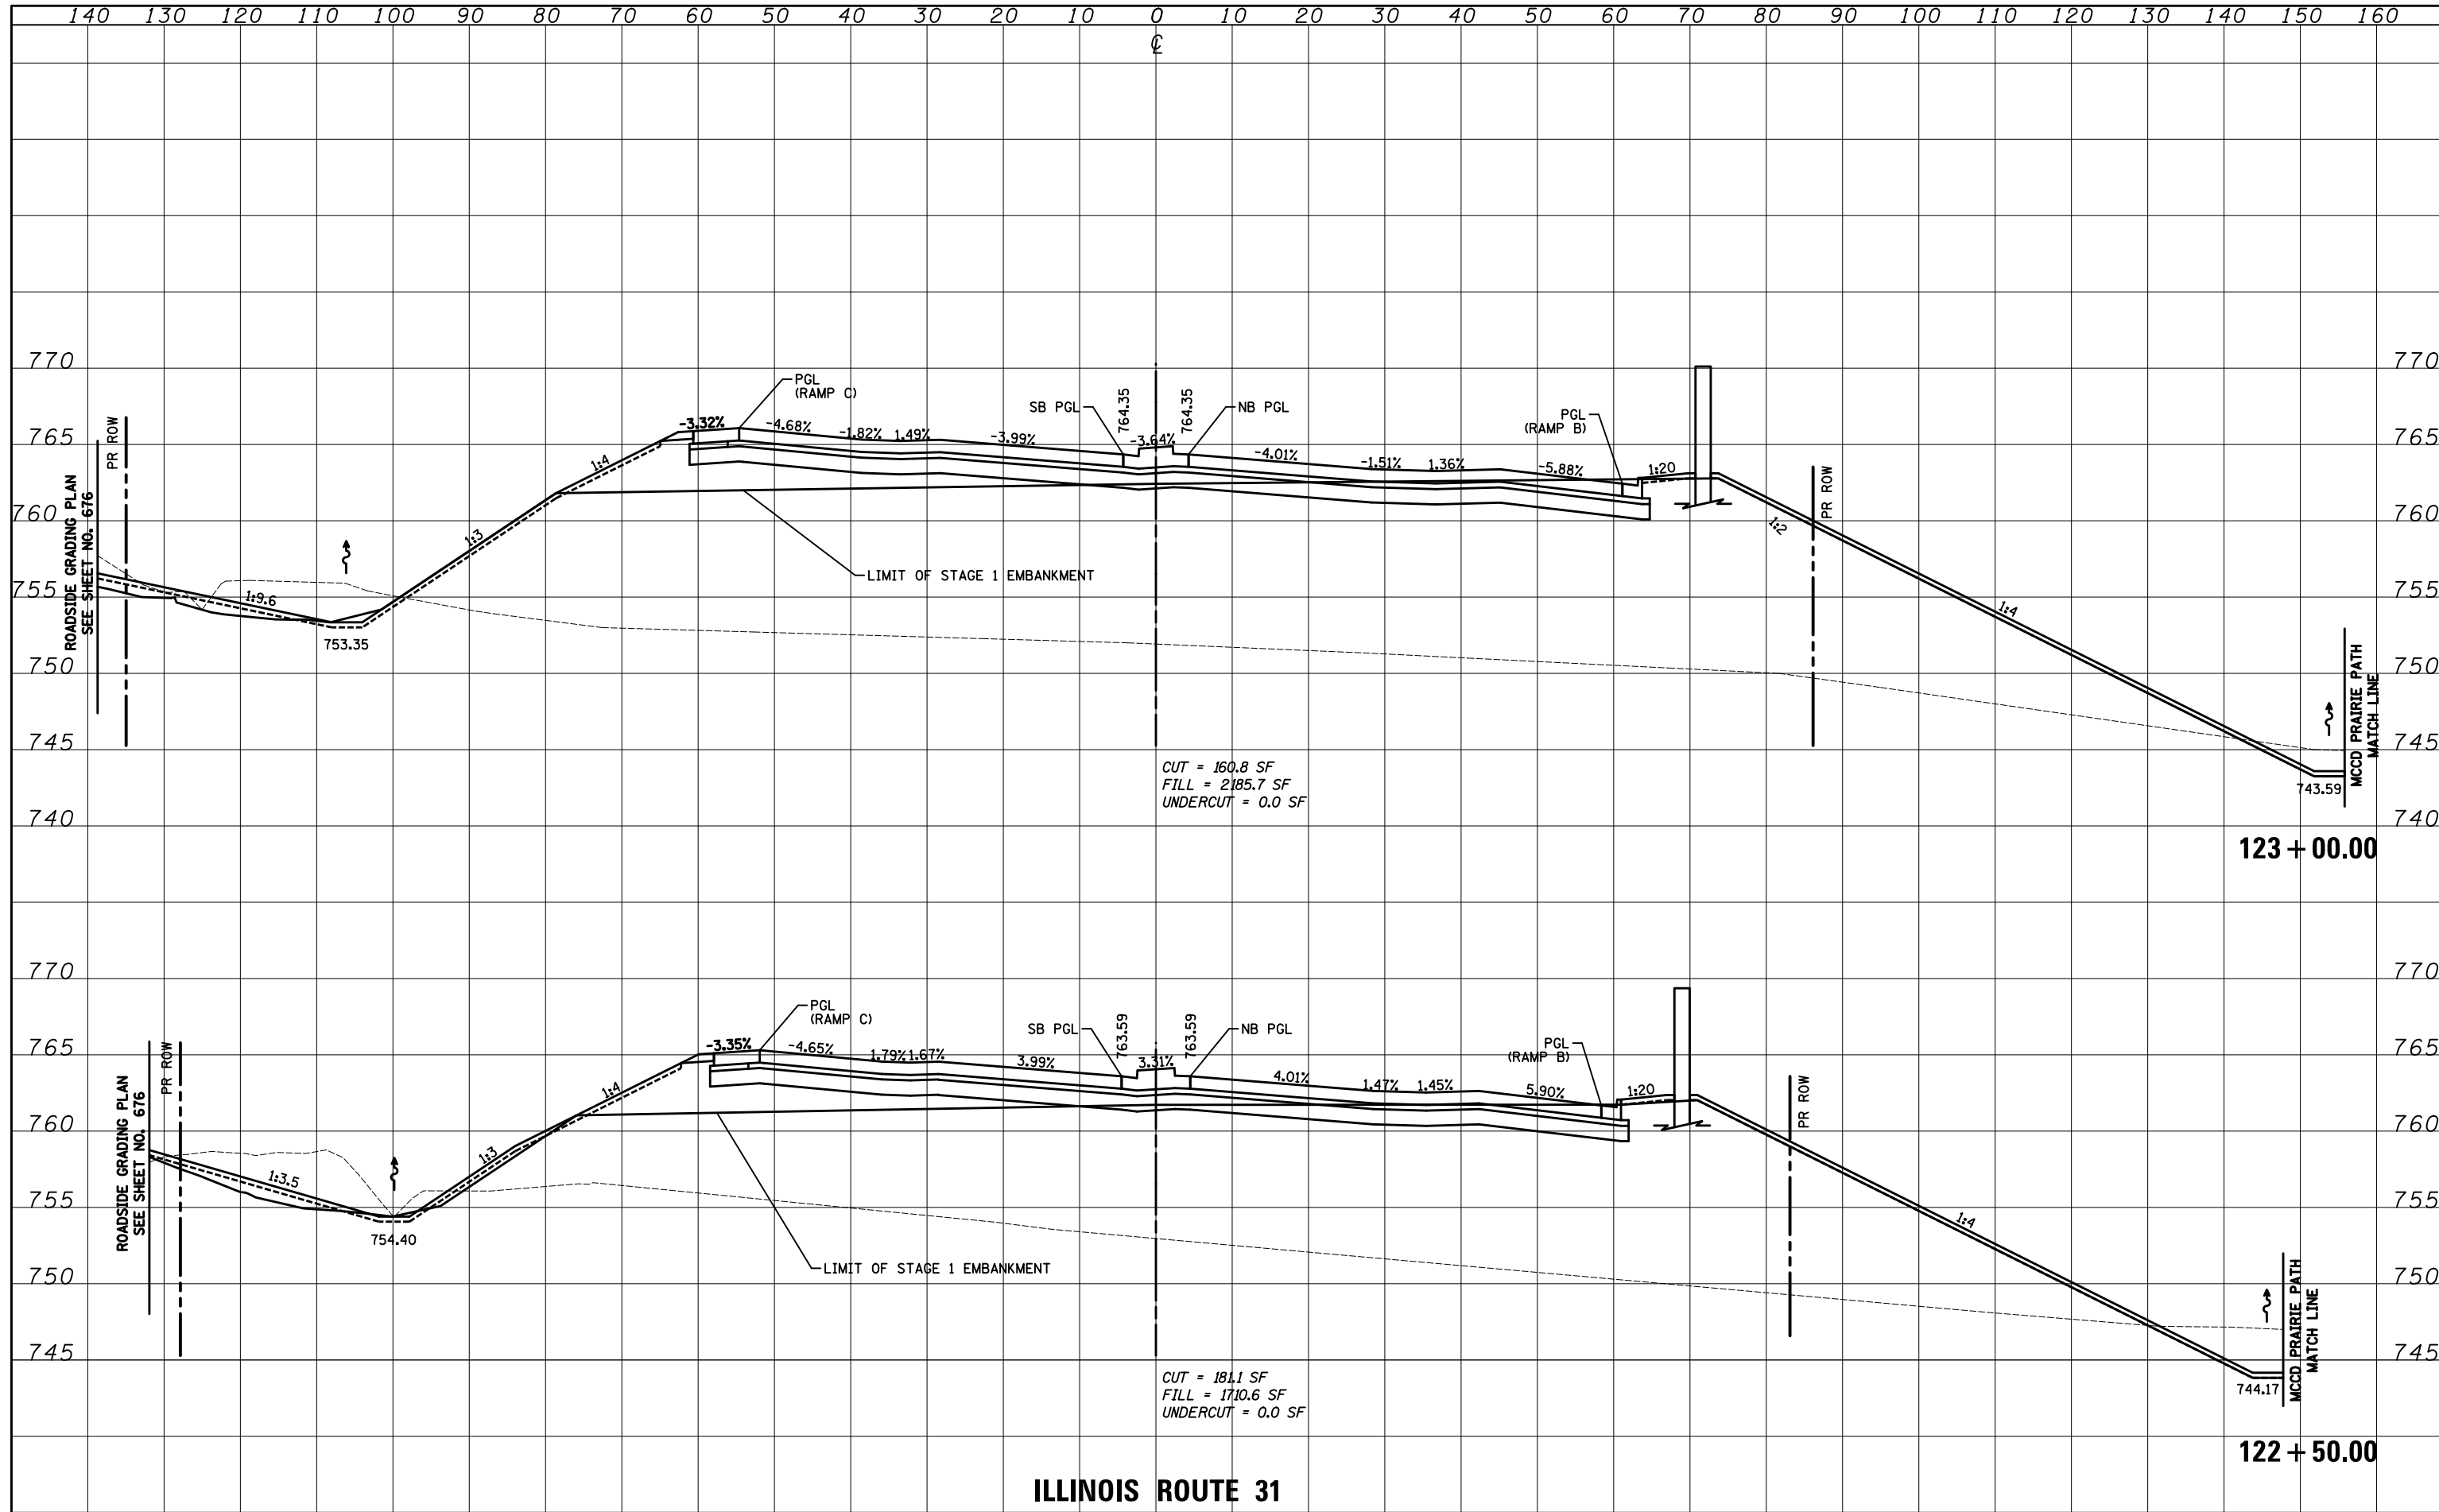

ILLINOIS ROUTE 31

FILE NAME = ...\\D160F72-sht-xxsh-t-01.Bypass_South.dgn	USER NAME = akw	DESIGNED - PML	REVISIED -	STATE OF ILLINOIS DEPARTMENT OF TRANSPORTATION	CROSS SECTIONS			O.P. RTE. 0003	SECTION 18A-2	COUNTY MCHENRY	TOTAL SHEETS 825	SHEET NO. 703
	PLOT SCALE = 20.0000' / in.	CHECKED - GAB	REVISIED -		SCALE: 10'H: 5'V	SHEET NO. 24 OF 64 SHEETS	STA. 122+50.00 TO STA. 123+00.00	CONTRACT NO. 60F72				
	PLOT DATE = 5/2/2012	DATE - 5/3/2012	REVISIED -		FED. ROAD DIST. NO. 1 ILLINOIS FED. AID PROJECT							