
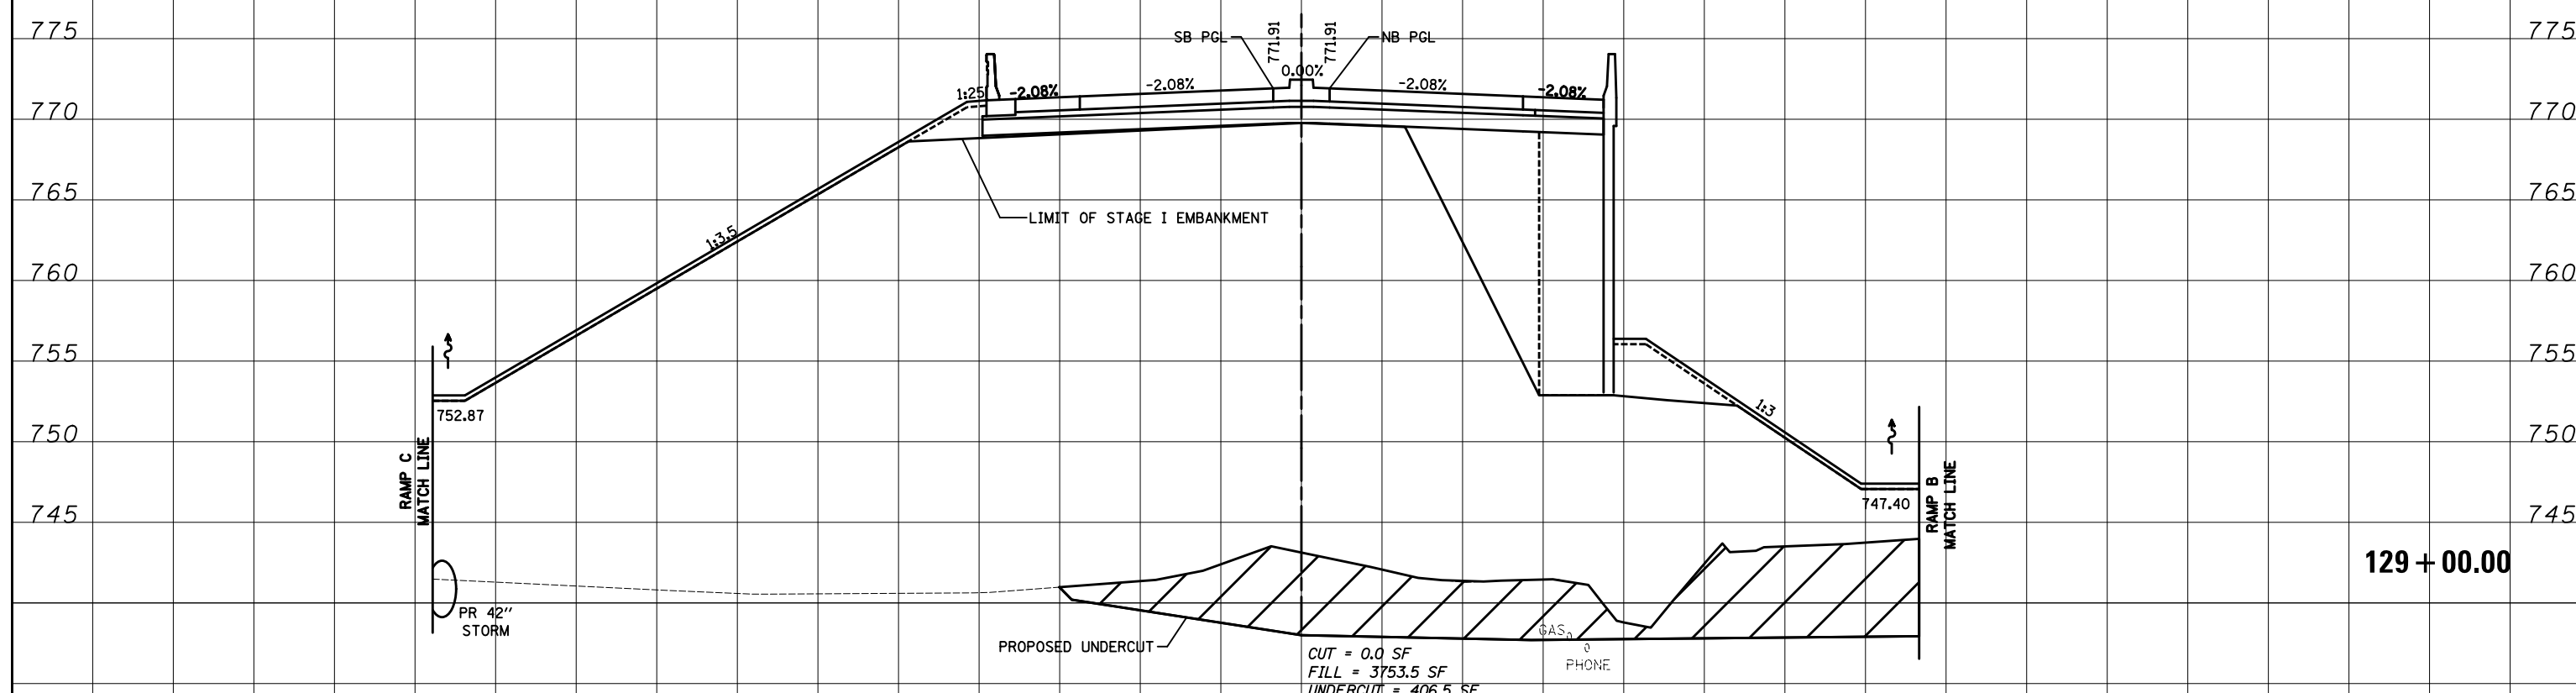


DATE	
BY	
FINAL SURVEY	SURVEYED
NOTE BOOK	PLOTTED
NO.	TEMPLATE
	AREAS CHECKED

DATE	
BY	
ORIGINAL SURVEY	SURVEYED
NOTE BOOK	PLOTTED
NO.	TEMPLATE
	AREAS CHECKED

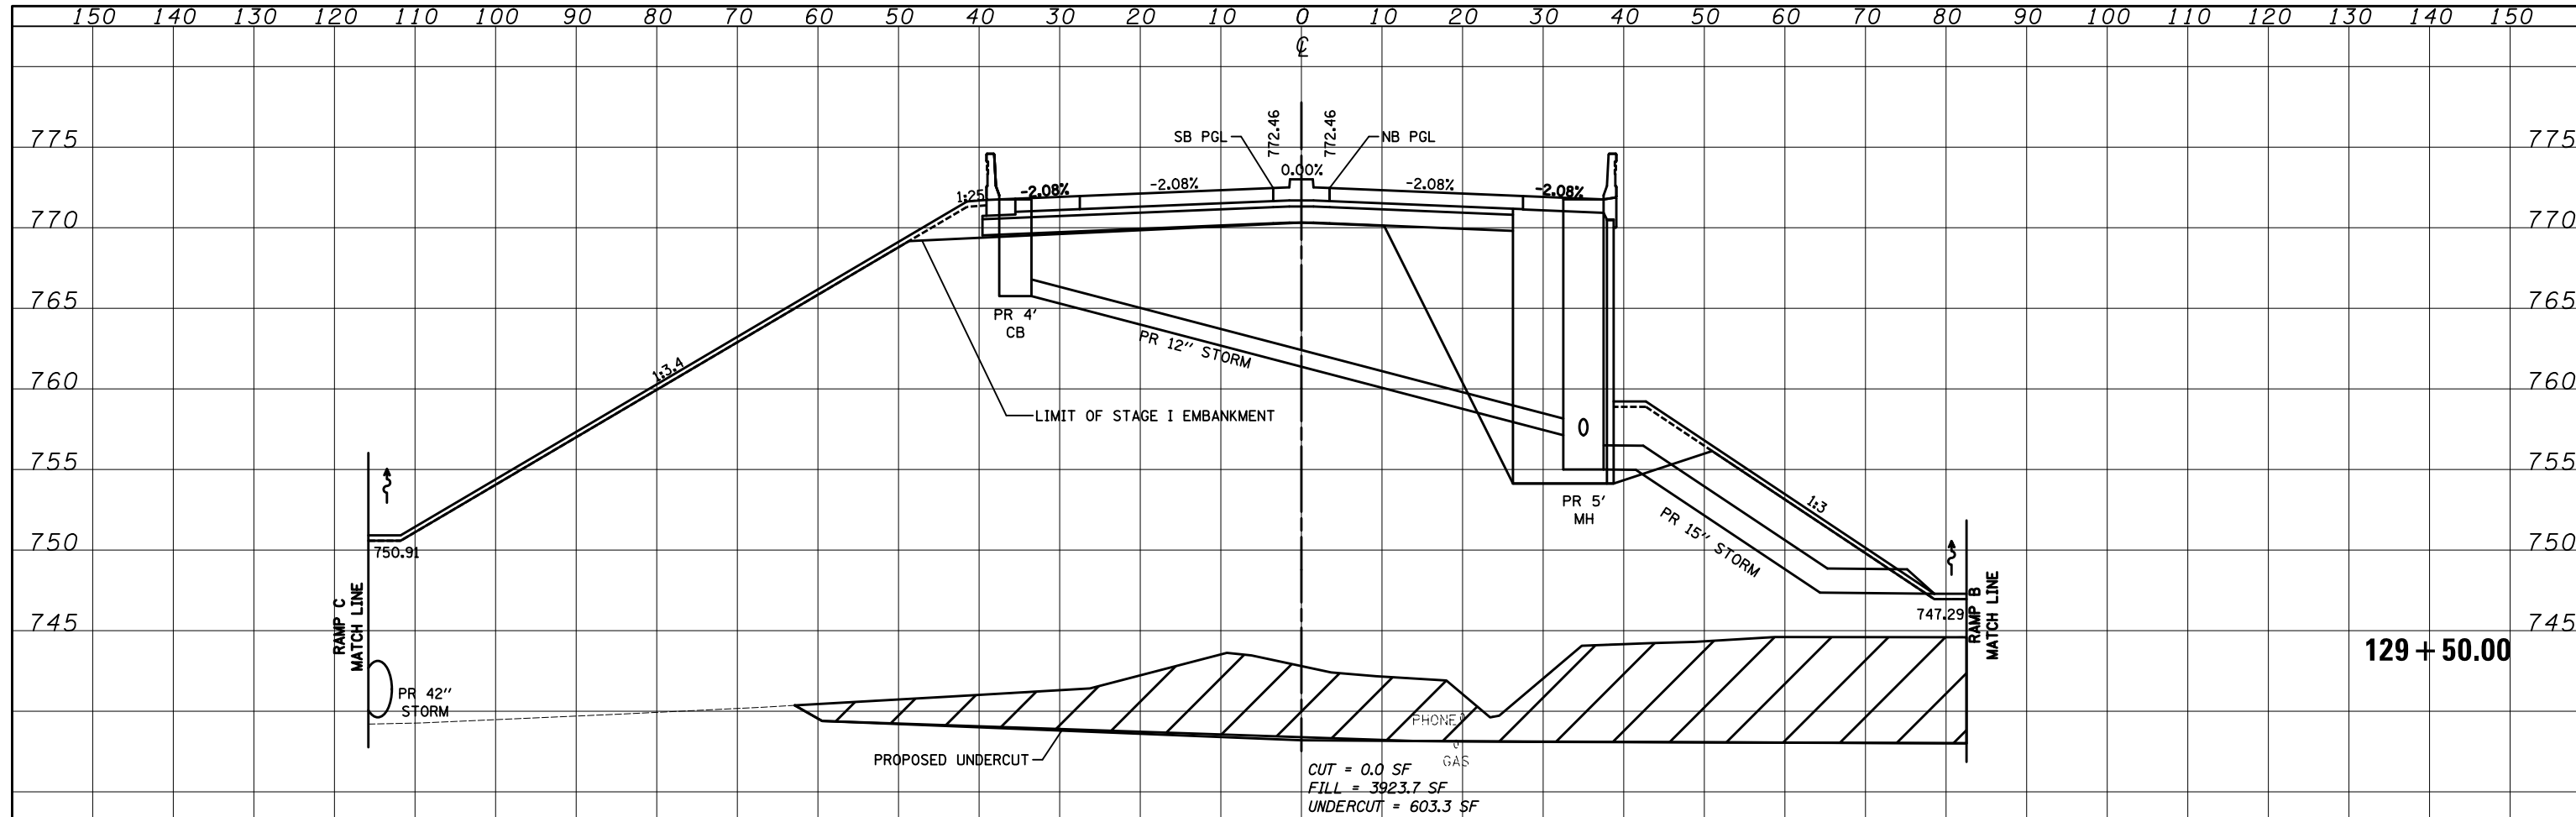

ILLINOIS ROUTE 31

FILE NAME =	USER NAME = okw	DESIGNED - PML	REVISIED -	<p align="center">STATE OF ILLINOIS DEPARTMENT OF TRANSPORTATION</p> <p align="center">CROSS SECTIONS</p> <p>SCALE: 10'H: 5'V SHEET NO. 28 OF 64 SHEETS STA. 129+00.00 TO STA. 129+50.00</p>	O.R. RTE.	SECTION	COUNTY	TOTAL SHEETS	SHEET NO.
...\\D160F72-sht-xssh-t-01.Bypass_South.dgn		DRAWN - PML	REVISIED -		0003	18A-2	MCHENRY	825	707
		CHECKED - GAB	REVISIED -		CONTRACT NO. 60F72				
		DATE - 5/3/2012	REVISIED -		FED. ROAD DIST. NO. 1 ILLINOIS FED. AID PROJECT				