



DATE	
BY	
FINAL SURVEY	SURVEYED
NOTE BOOK	PLOTTED
NO.	TEMPLATE
	AREAS CHECKED

DATE	
BY	
ORIGINAL SURVEY	SURVEYED
NOTE BOOK	PLOTTED
NO.	TEMPLATE
	AREAS CHECKED

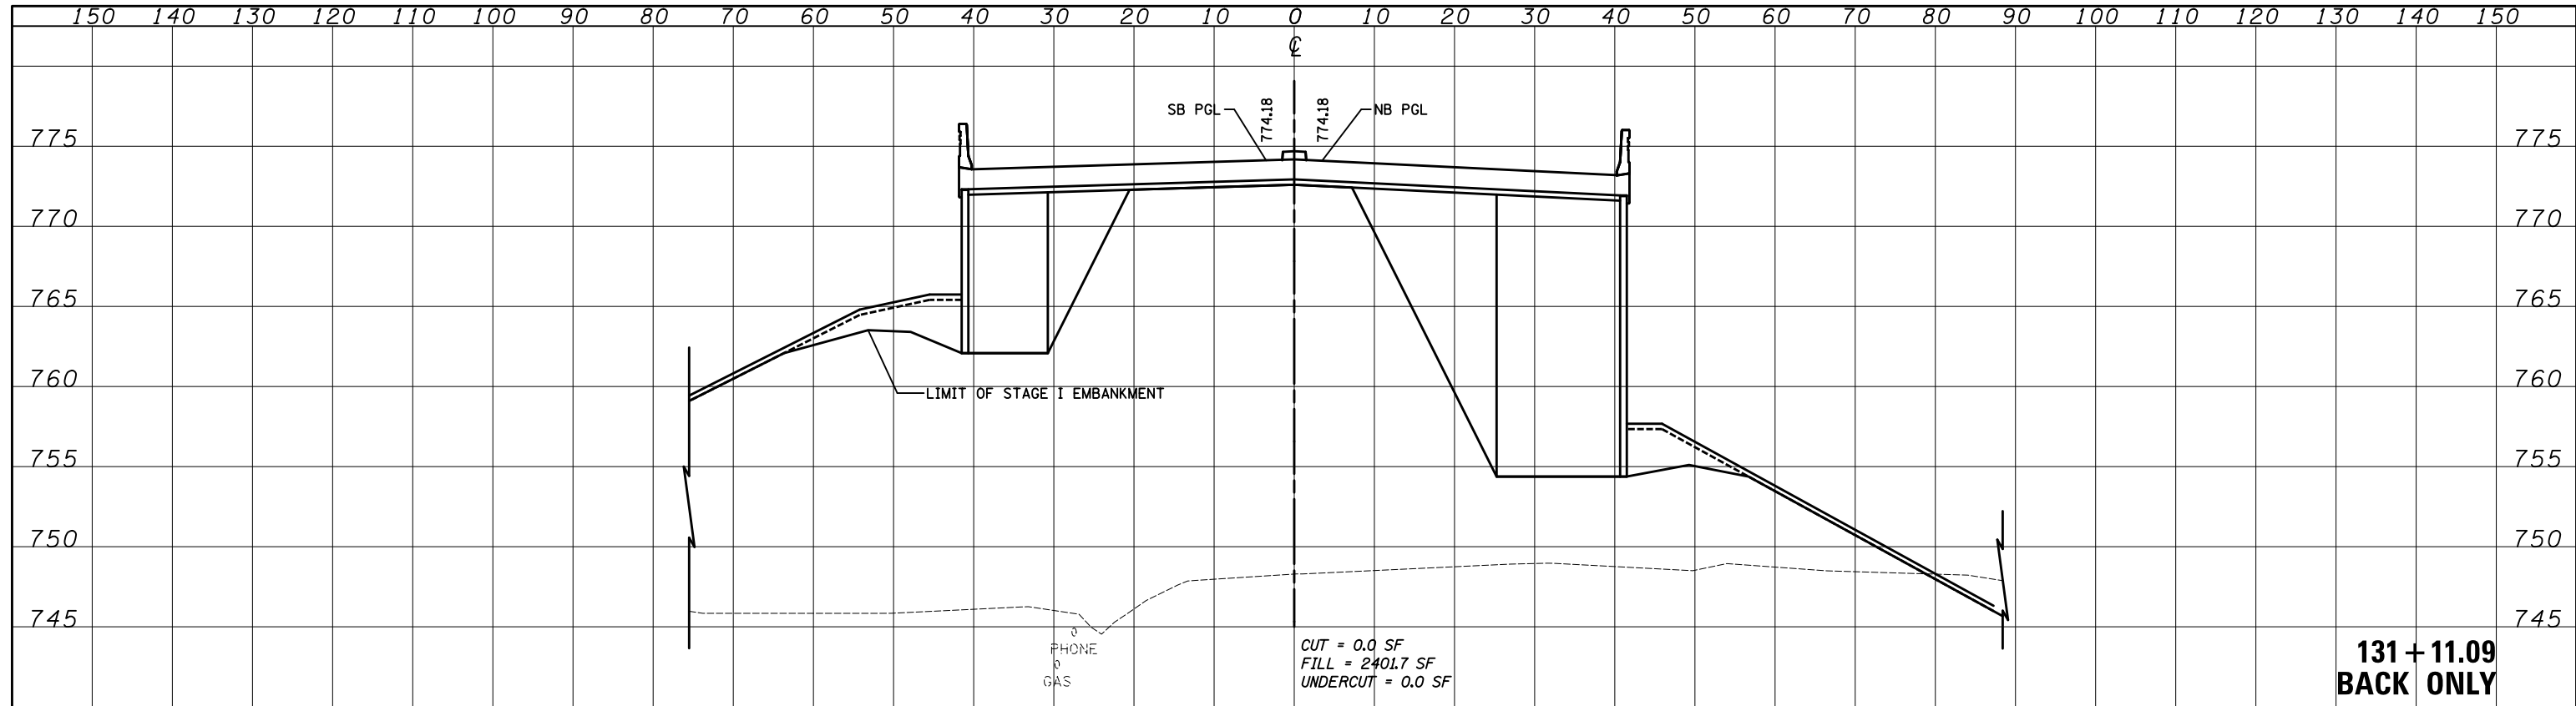

**131 + 11.09
BACK ONLY**
SKEW = 21°-18'-18" RT.

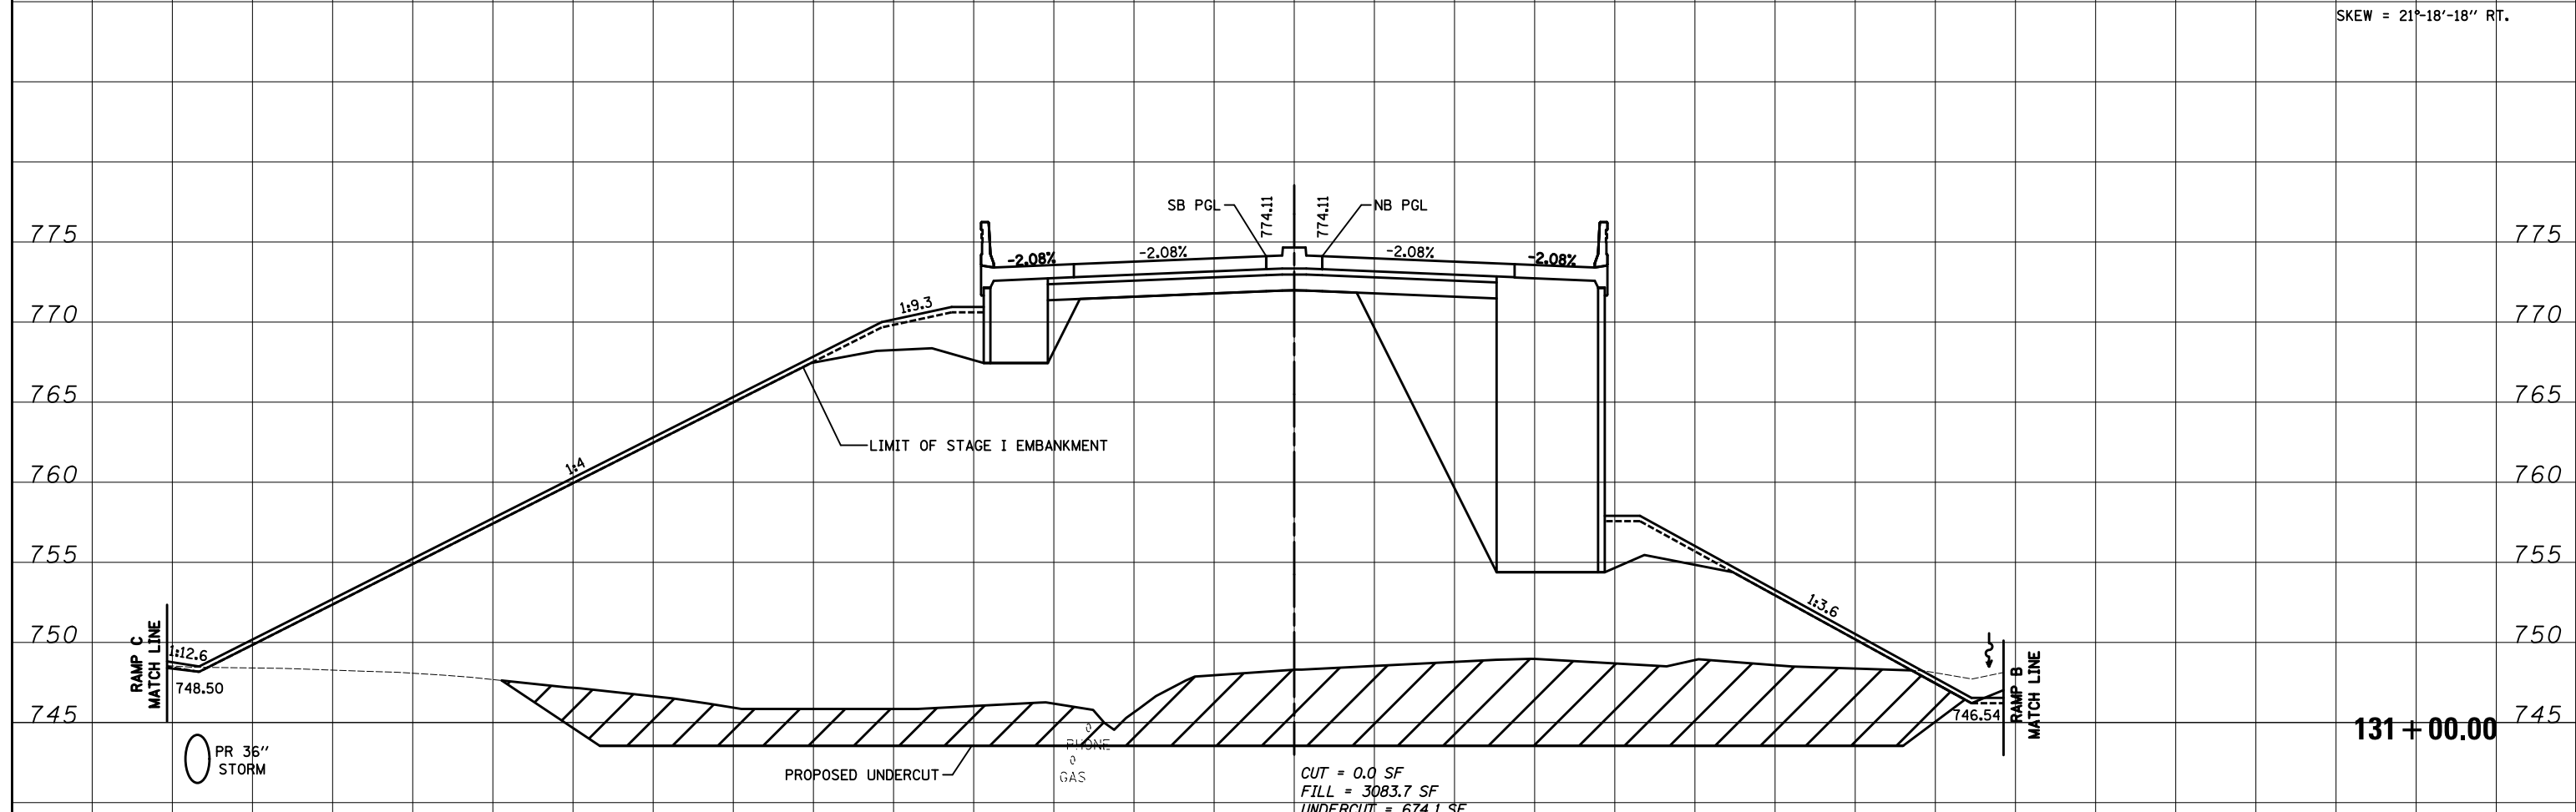

131 + 00.00

ILLINOIS ROUTE 31

FILE NAME = ... \D160F72-sht-xssht-01.Bypass_South.dgn	USER NAME = akw	DESIGNED - PML	REVISÉD -	<p align="center">STATE OF ILLINOIS DEPARTMENT OF TRANSPORTATION</p> <p align="center">CROSS SECTIONS</p> <p>SCALE: 10'H: 5'V SHEET NO. 30 OF 64 SHEETS STA. 131+00.00 TO STA. 131+45.49</p>	O.R. RTE. 0003	SECTION 18A-2	COUNTY MCHENRY	TOTAL SHEETS 825	SHEET NO. 709
	PLOT SCALE = 20.0000' / in.	CHECKED - GAB	REVISÉD -		CONTRACT NO. 60F72				
	PLOT DATE = 5/2/2012	DATE - 5/3/2012	REVISÉD -		FED. ROAD DIST. NO. 1 ILLINOIS FED. AID PROJECT				