


DATE	
BY	
FINAL SURVEY	
SURVEYED	
PLOTTED	
TEMPLATE	
NOTE BOOK	
AREAS CHECKED	
NO.	

DATE	
BY	
ORIGINAL SURVEY	
SURVEYED	
PLOTTED	
TEMPLATE	
NOTE BOOK	
AREAS CHECKED	
NO.	

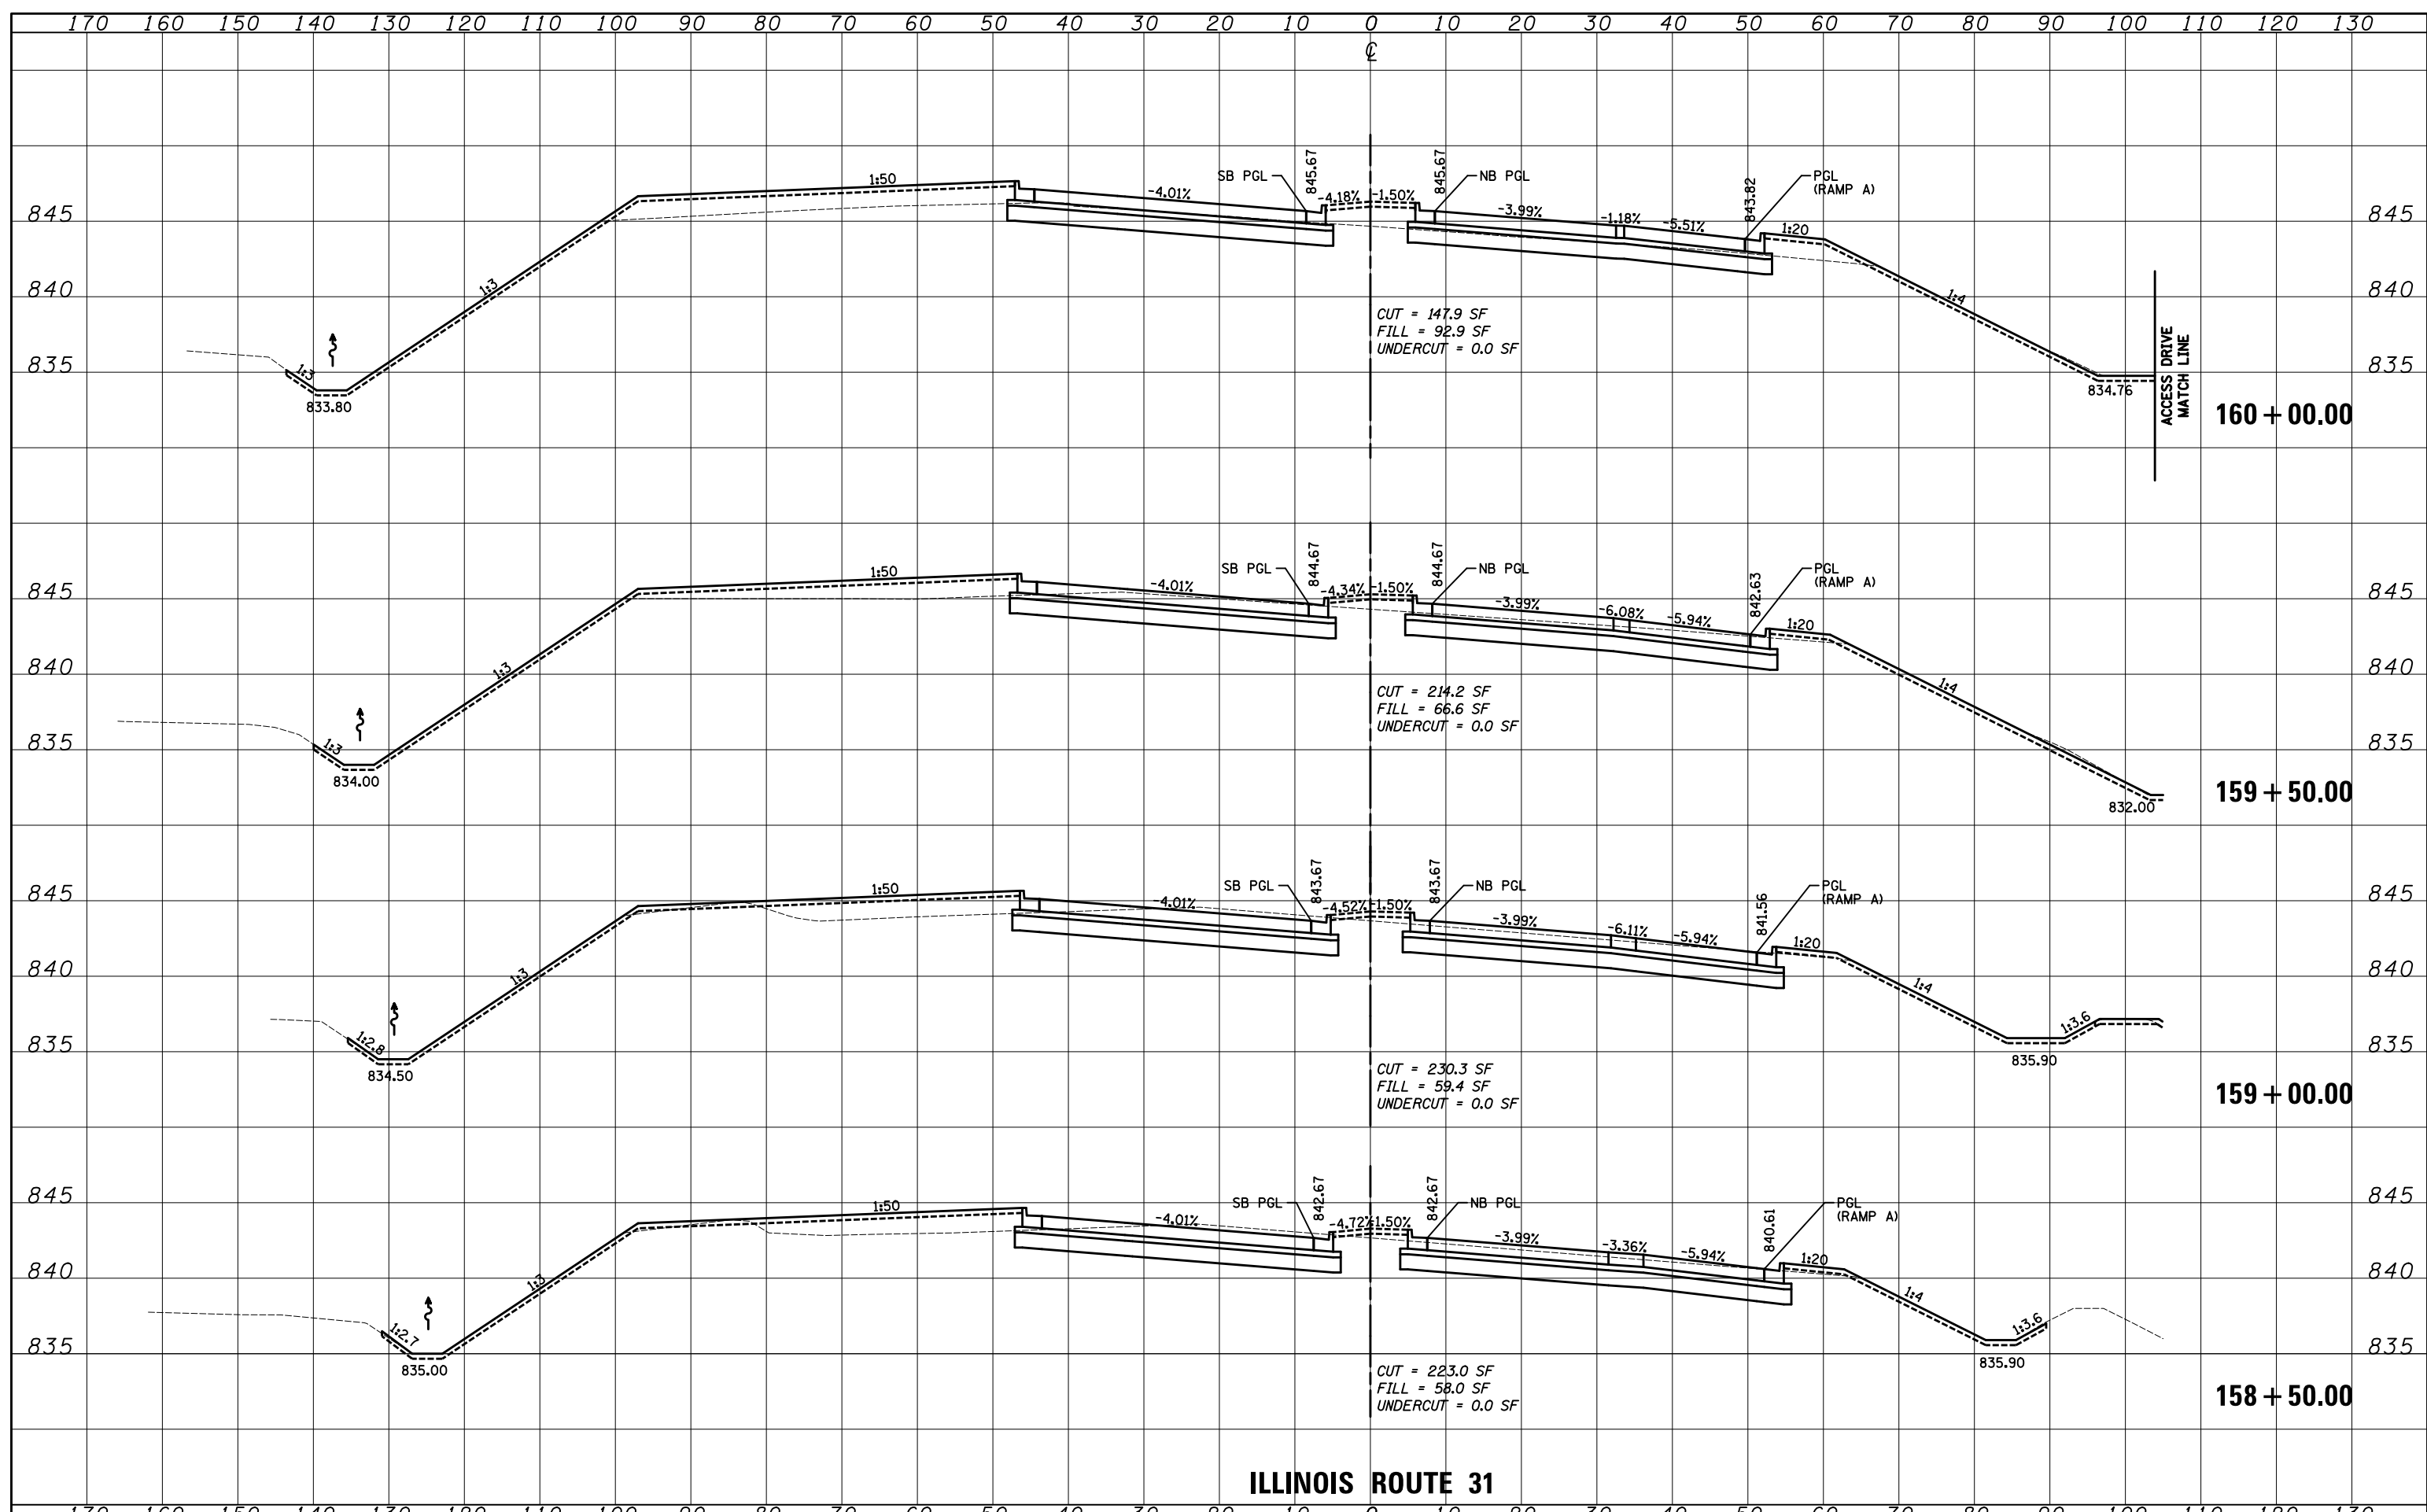

**ILLINOIS ROUTE 31**

FILE NAME = ...\\D160F72-sht-xssht-02\_Bypass\_Central.dgn

USER NAME = akw	DESIGNED - PML	REVISD -
PLOT SCALE = 20.0000' / in.	DRAWN - PML	REVISD -
PLOT DATE = 5/2/2012	CHECKED - GAB	REVISD -
	DATE - 5/3/2012	REVISD -

**STATE OF ILLINOIS  
DEPARTMENT OF TRANSPORTATION**

**CROSS SECTIONS**  
 SCALE: 10'H: 5'V  
 SHEET NO. 45 OF 64 SHEETS  
 STA. 158+50.00 TO STA. 160+00.00

O.R. RTE.	SECTION	COUNTY	TOTAL SHEETS	SHEET NO.
0003	18A-2	MCHENRY	825	724
CONTRACT NO. 60F72				
FED. ROAD DIST. NO. 1 ILLINOIS FED. AID PROJECT				