


DATE	
BY	
SURVEYED	
PLOTTED	
TEMPLATE	
AREAS	CHECKED
NO.	

DATE	
BY	
SURVEYED	
PLOTTED	
TEMPLATE	
AREAS	CHECKED
NO.	

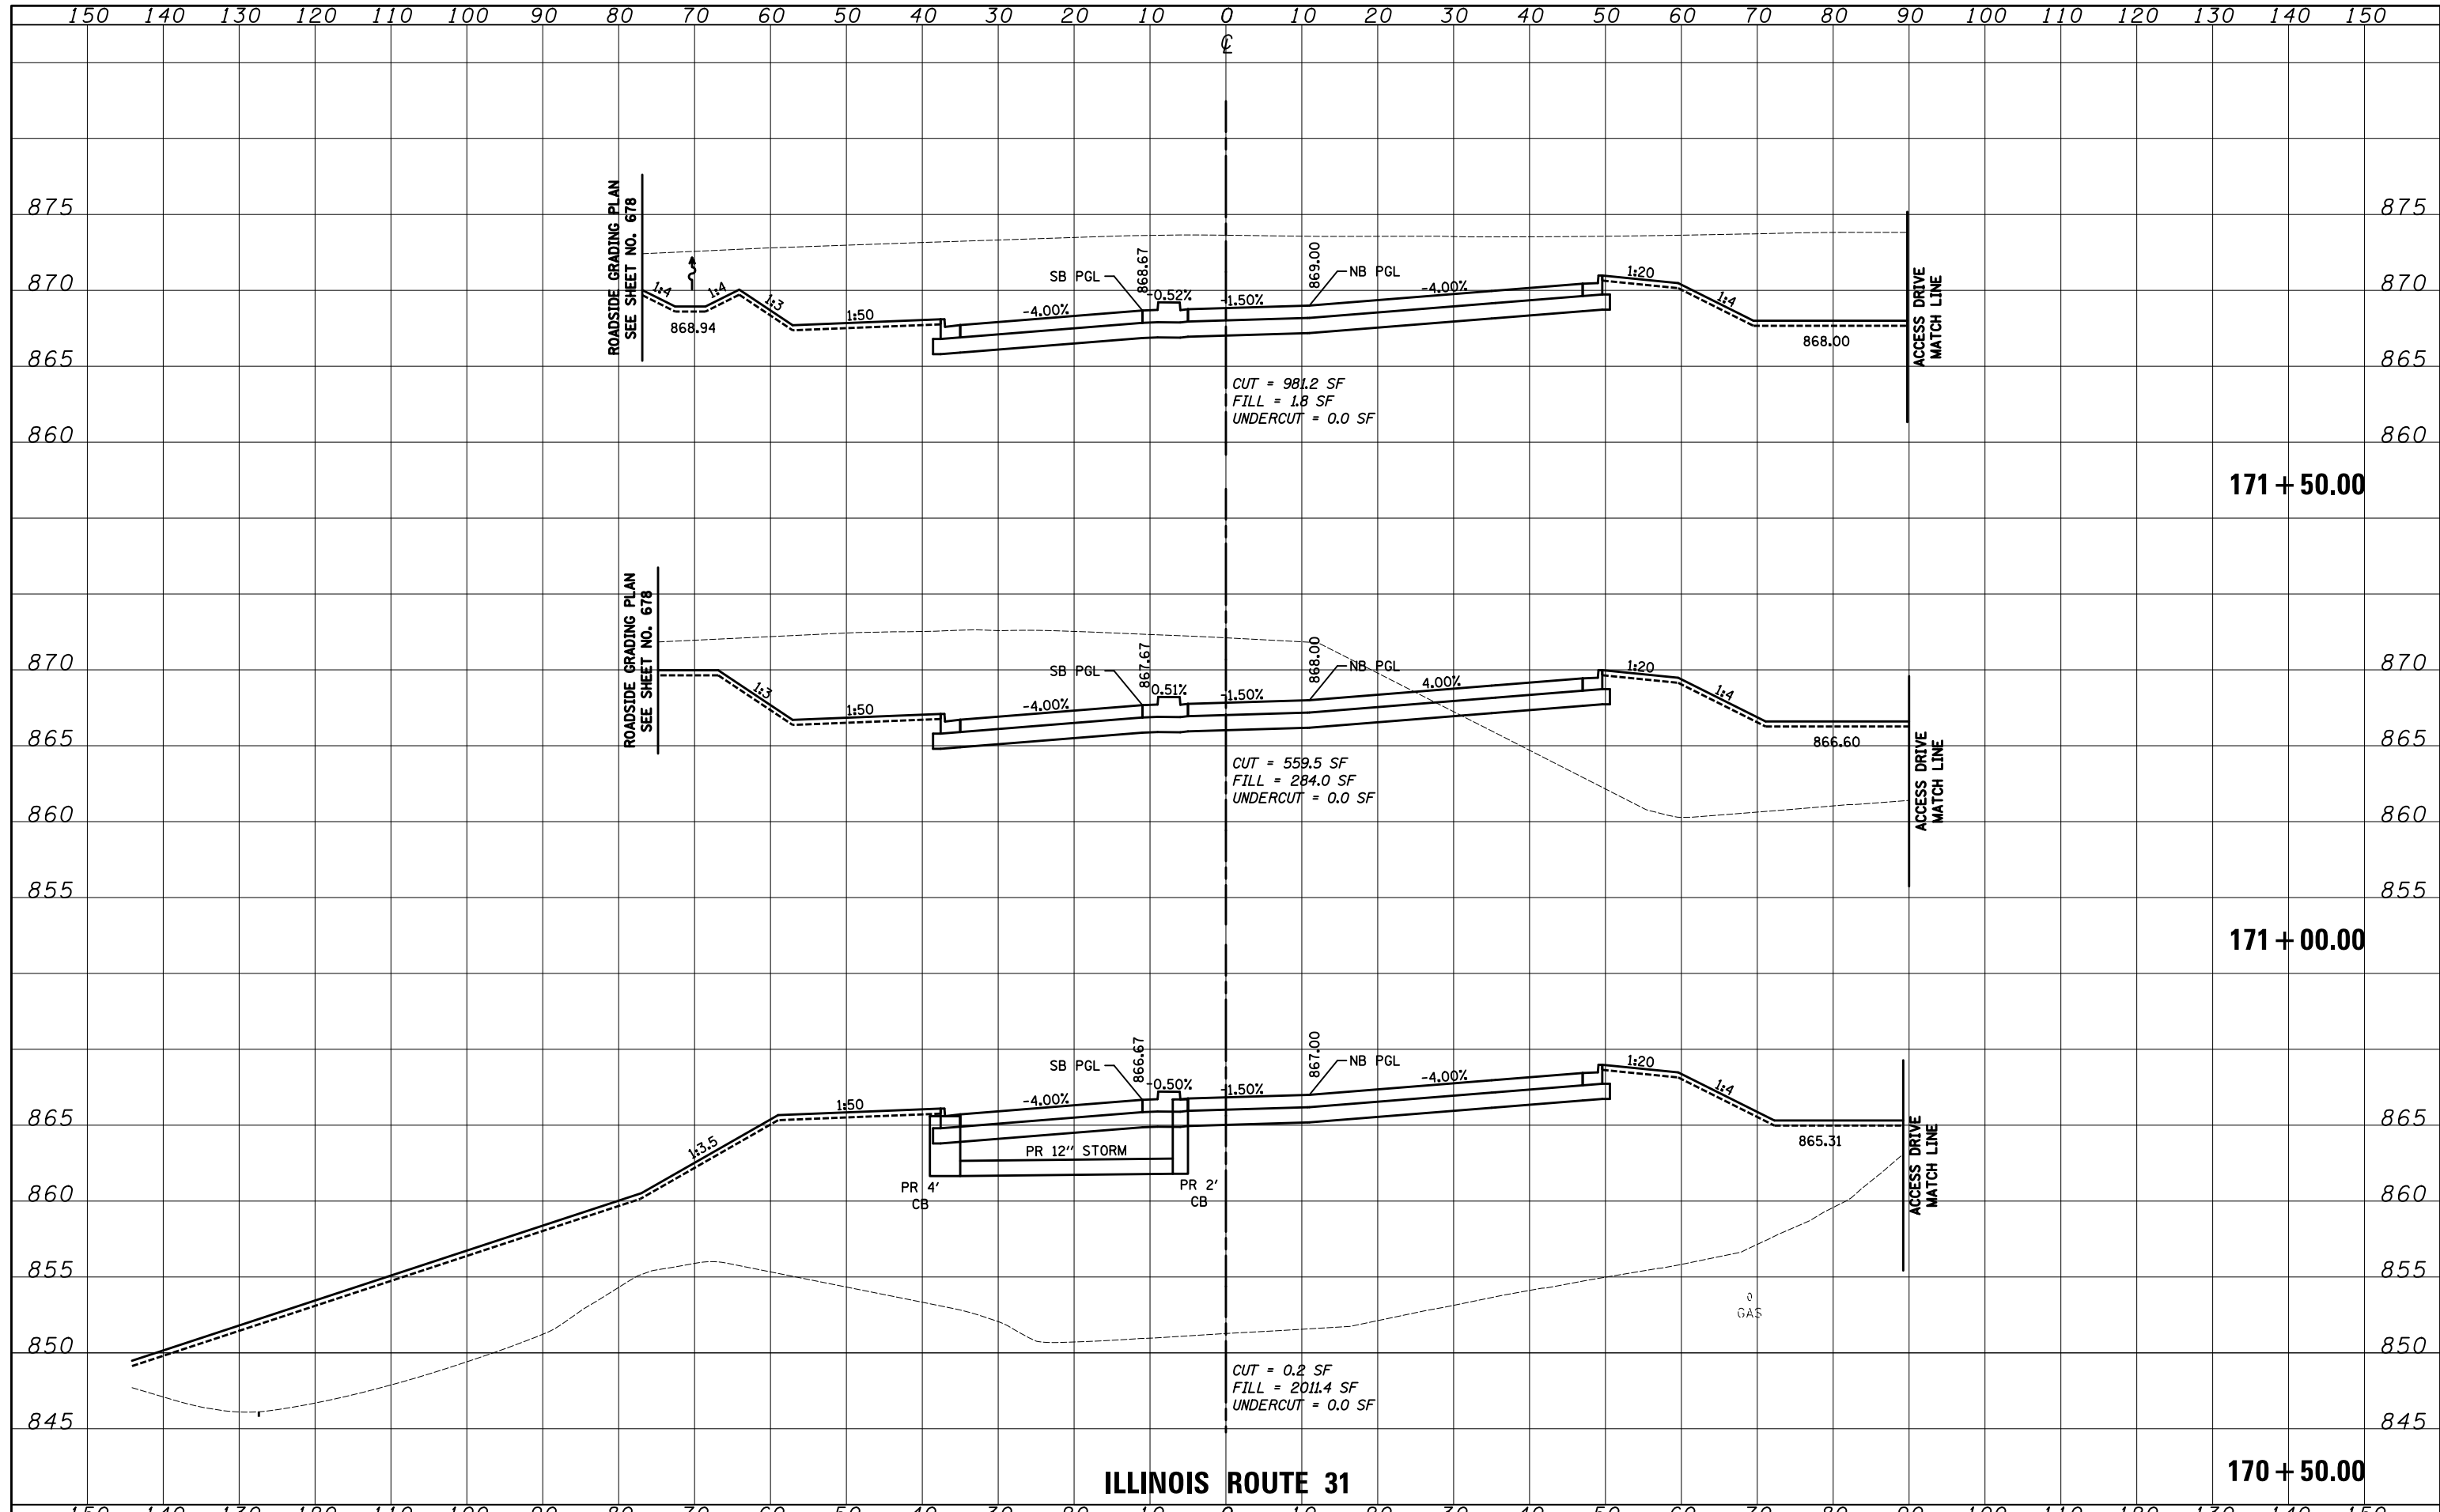

FILE NAME =	USER NAME = akw	DESIGNED - PML	REVISED -	STATE OF ILLINOIS DEPARTMENT OF TRANSPORTATION	CROSS SECTIONS			O.R. RTE.	SECTION	COUNTY	TOTAL SHEETS	SHEET NO.
...\\D160F72-sht-xssht-02_Bypass.Central.dgn		DRAWN - PML	REVISED -		0003	18A-2	MCHENRY	825	732			
		CHECKED - GAB	REVISED -		CONTRACT NO. 60F72							
		DATE - 5/3/2012	REVISED -		FED. ROAD DIST. NO. 1 ILLINOIS FED. AID PROJECT							