


FINAL SURVEY	SURVEYED	BY	DATE
NOTE BOOK	PLOTTED		
NO.	TEMPLATE		
	AREAS CHECKED		

ORIGINAL SURVEY	SURVEYED	BY	DATE
NOTE BOOK	PLOTTED		
NO.	TEMPLATE		
	AREAS CHECKED		

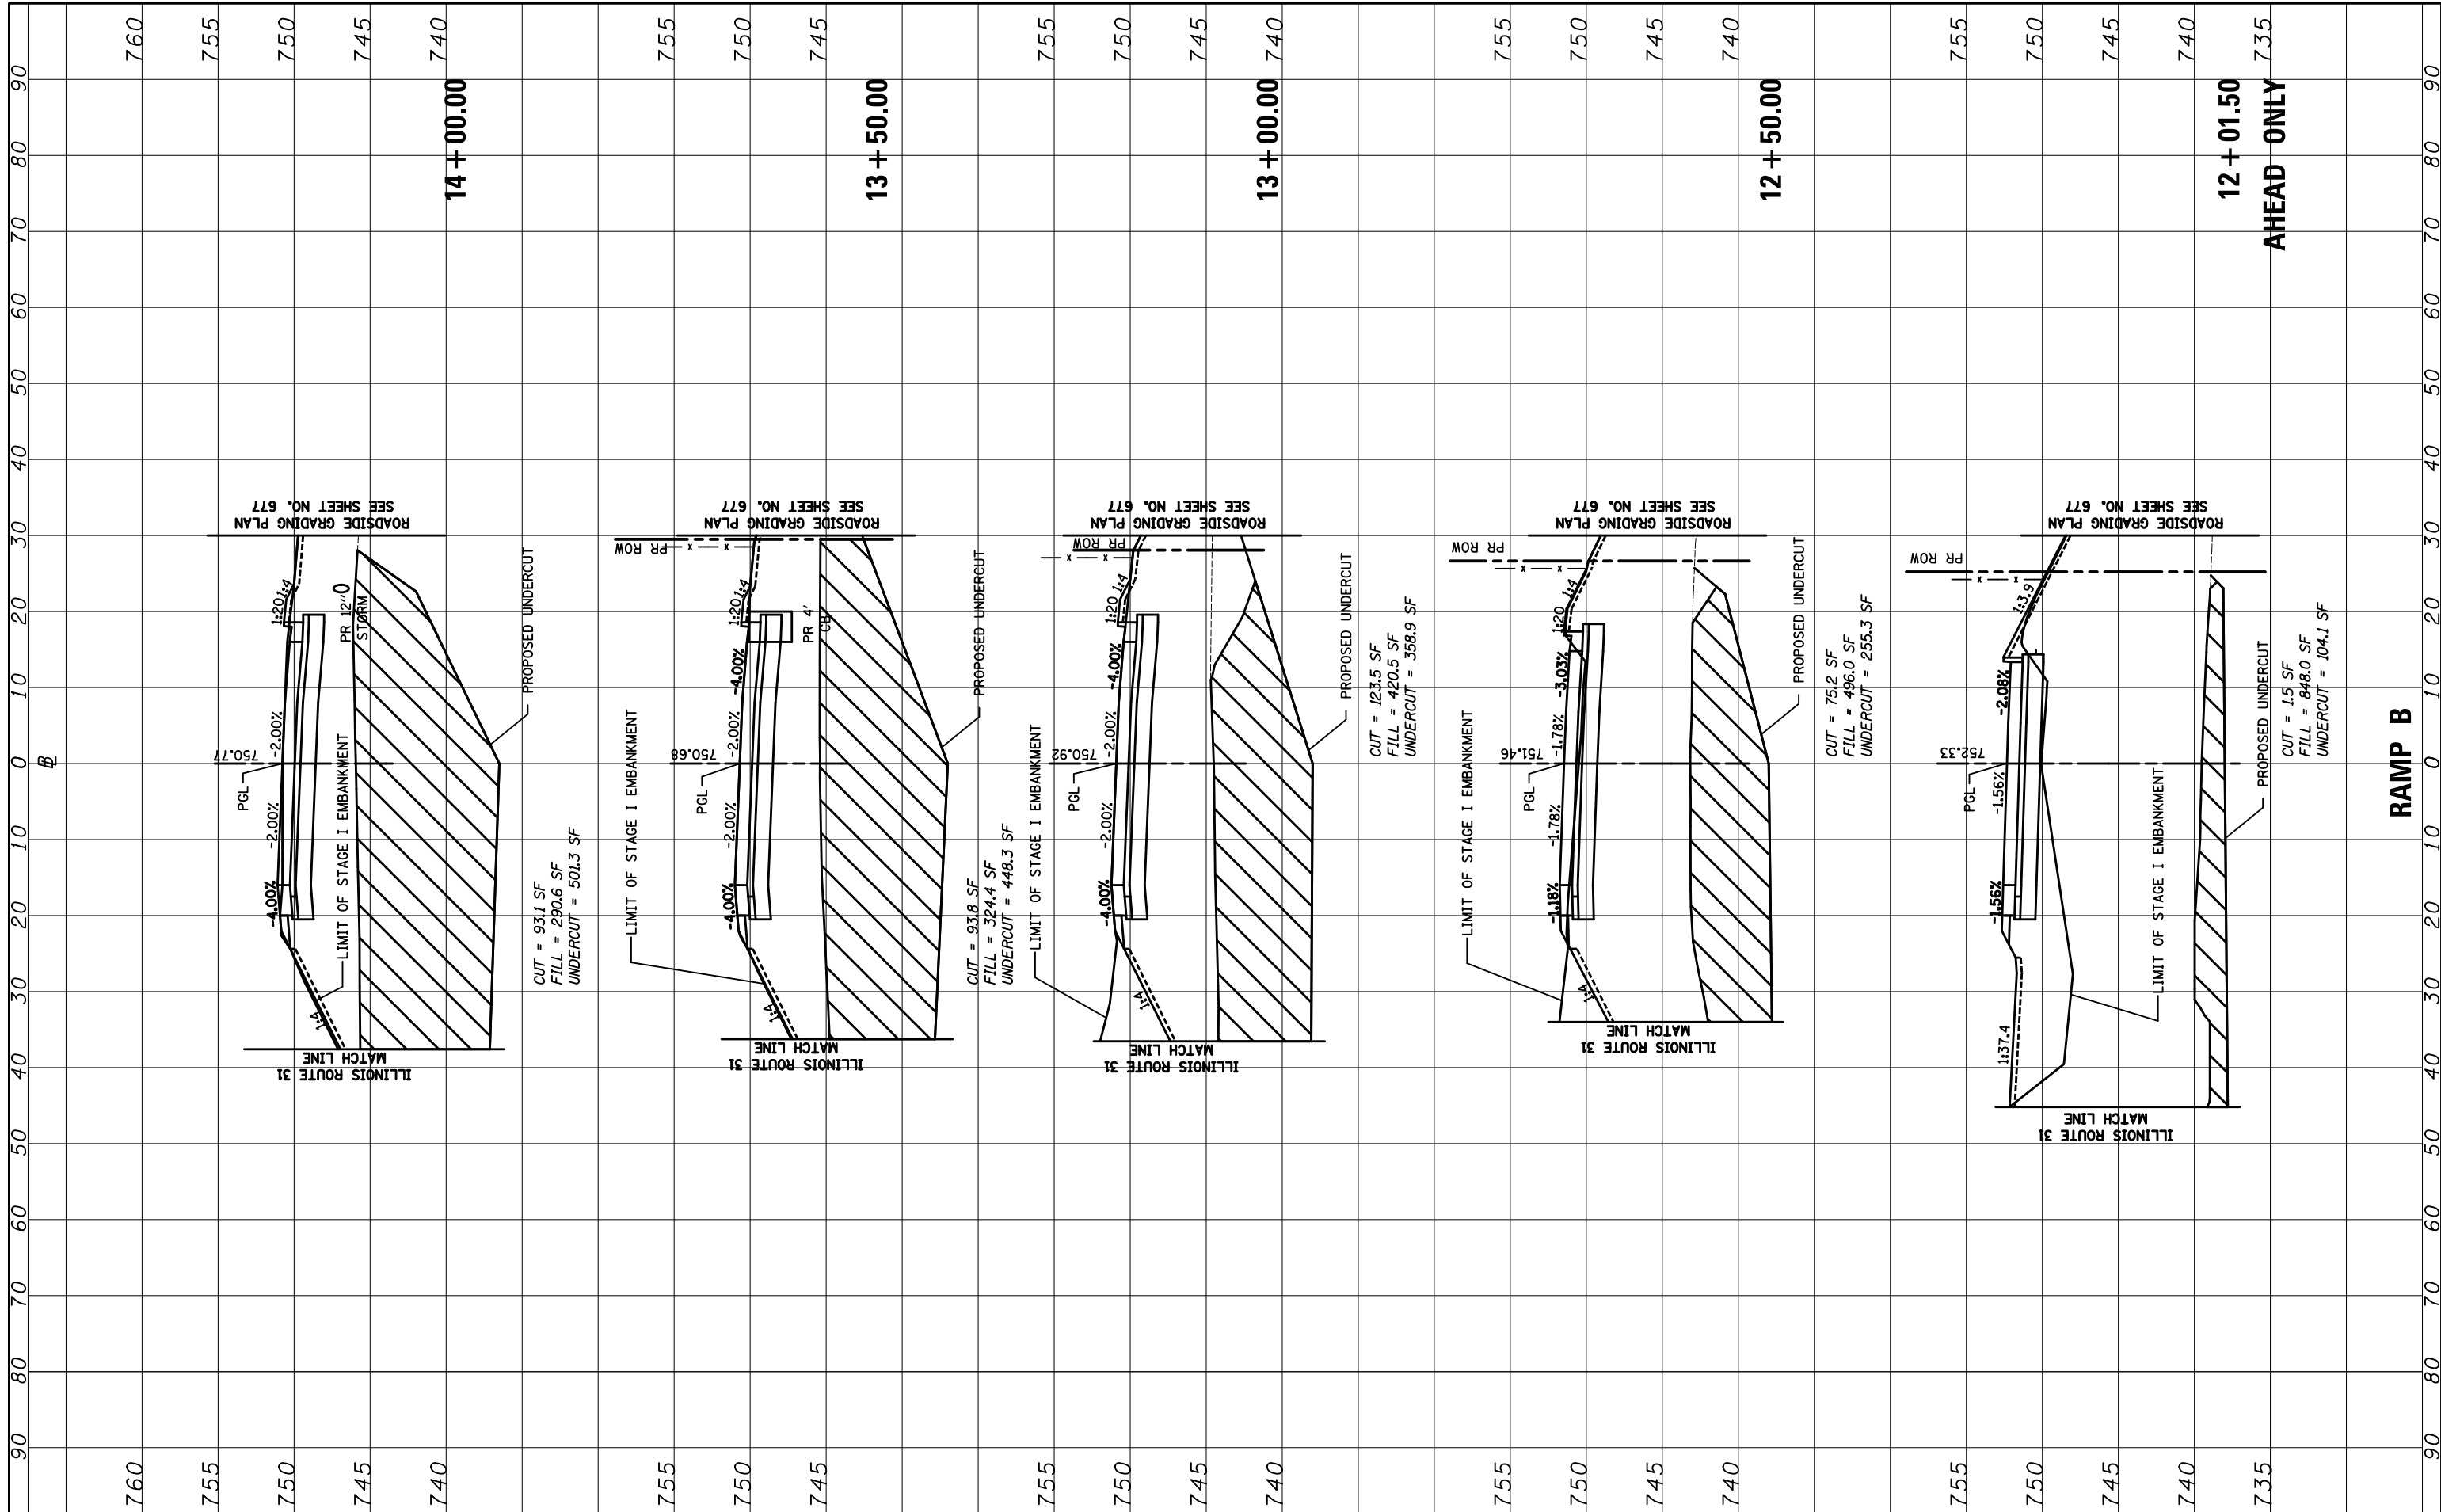

FILE NAME = ...\\D160F72-sht-xssht-11\_RampB.dgn

USER NAME = okw  
 DESIGNED - PML  
 DRAWN - PML  
 CHECKED - GAB  
 DATE - 5/3/2012

REVISED -  
 REVISED -  
 REVISED -  
 REVISED -

**STATE OF ILLINOIS  
 DEPARTMENT OF TRANSPORTATION**

**CROSS SECTIONS**

SCALE: 10'H: 5'V SHEET NO. 3 OF 4 SHEETS STA. 12+00.00 TO STA. 14+00.00

O.R. RTE.	SECTION	COUNTY	TOTAL SHEETS	SHEET NO.
0003	18A-2	MCHENRY	825	786
CONTRACT NO. 60F72				

FED. ROAD DIST. NO. 1 ILLINOIS FED. AID PROJECT