


| | | | |
|------------------|---|----|------|
| FINAL SURVEY NO. | SURVEYED PLOTTED TEMPLATE AREAS CHECKED | BY | DATE |
| | | | |
| | | | |
| | | | |

| | | | |
|---------------------|---|----|------|
| ORIGINAL SURVEY NO. | SURVEYED PLOTTED TEMPLATE AREAS CHECKED | BY | DATE |
| | | | |
| | | | |
| | | | |

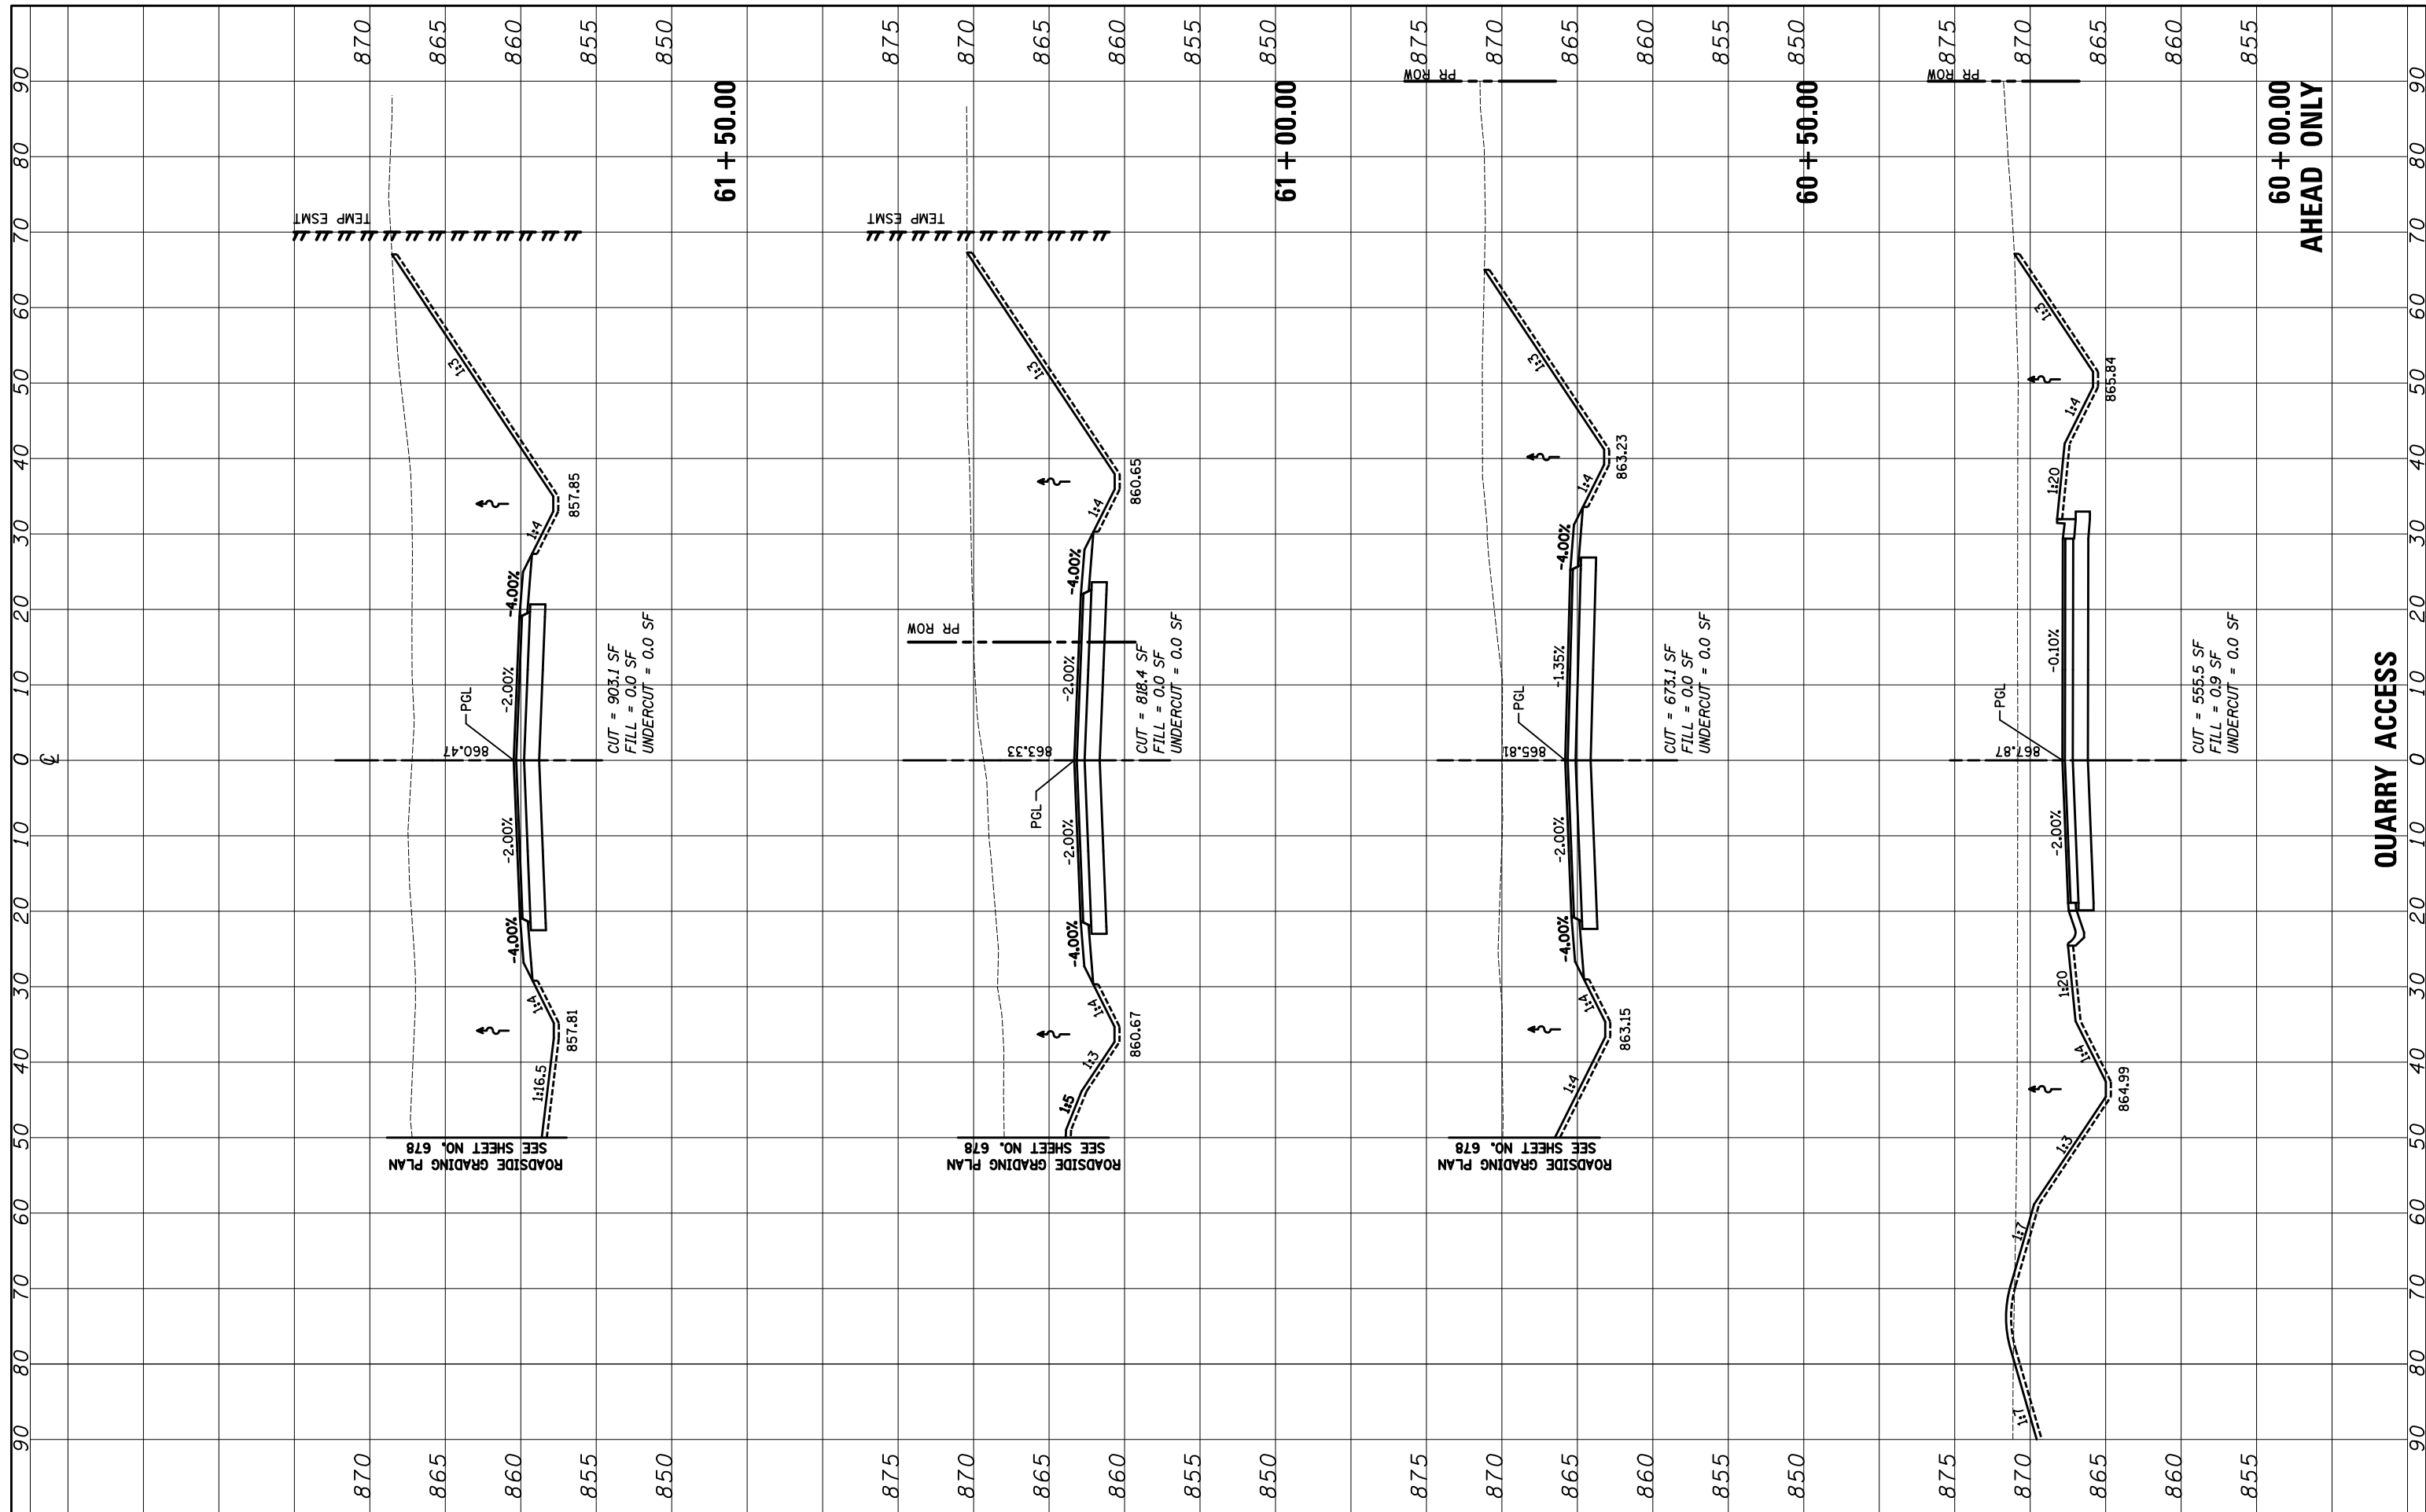

FILE NAME = ...\\D160F72-sht-xxsh-16.Quarry.dgn

USER NAME = akw
 DESIGNED - PML
 DRAWN - PML
 CHECKED - GAB
 DATE - 5/3/2012

REVISIONS:
 REVISED -
 REVISED -
 REVISED -
 REVISED -

**STATE OF ILLINOIS
 DEPARTMENT OF TRANSPORTATION**

CROSS SECTIONS

SCALE: 10'H: 5'V SHEET NO. 1 OF 4 SHEETS STA. 60+00.00 TO STA. 61+50.00

| | | | | |
|---|---------|---------|--------------|-----------|
| O.R. RTE. | SECTION | COUNTY | TOTAL SHEETS | SHEET NO. |
| 0003 | 18A-2 | MCHENRY | 825 | 809 |
| CONTRACT NO. 60F72 | | | | |
| FED. ROAD DIST. NO. 1 ILLINOIS FED. AID PROJECT | | | | |