



CENTRAL AVE.
STA 96+74 TO STA 100+90
PROPOSED IMPROVEMENT
STAGE 1

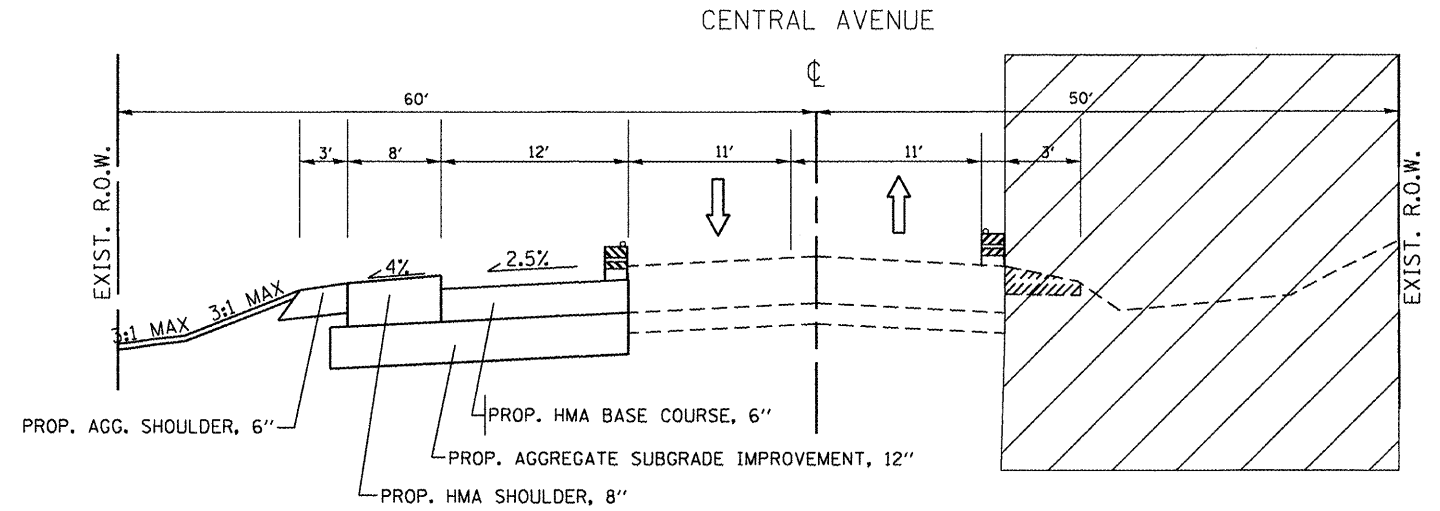

CENTRAL AVE.
STA 96+74 TO STA 100+90
PROPOSED IMPROVEMENT
STAGE 2

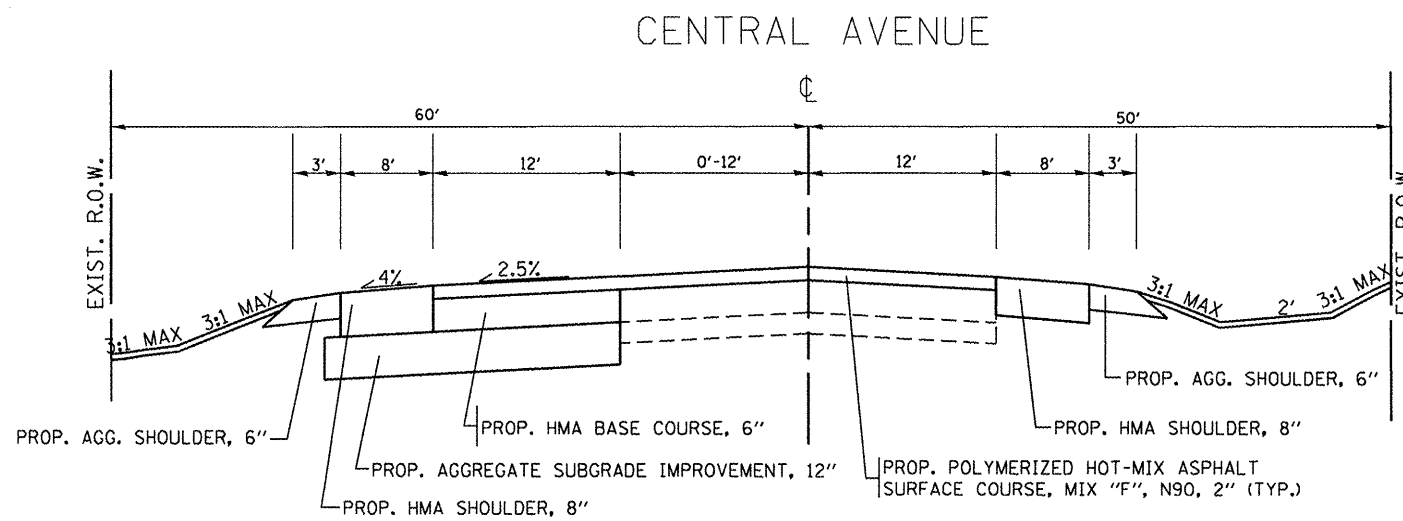

CENTRAL AVE.
STA 96+74 TO STA 100+90
PROPOSED IMPROVEMENT
STAGE 4

Rev. Sheet 6-1-12

FILE NAME =	USER NAME = mdjja	DESIGNED -	REVISED -	STATE OF ILLINOIS DEPARTMENT OF TRANSPORTATION	SUGGESTED STAGING AND TRAFFIC CONTROL TYPICAL SECTION US 30 AT CENTRAL AVE.	F.A.P. RTE.	SECTION	COUNTY	TOTAL SHEETS	SHEET NO.	
cr\pw_work\pwidot\mdjja\dms92836\p156888-staging-Design.dgn	PLT SCALE = 100.0000' / 1"	DRAWN -	REVISED -			353	23-N-4	COOK	68	20	
PLT DATE = 4/26/2012	DATE -	CHECKED -	REVISED -			CONTRACT NO. 60L21					
		DATE -	REVISED -			ILLINOIS FED. AID PROJECT					