


IL. RTE. 50 (CICERO AVENUE)

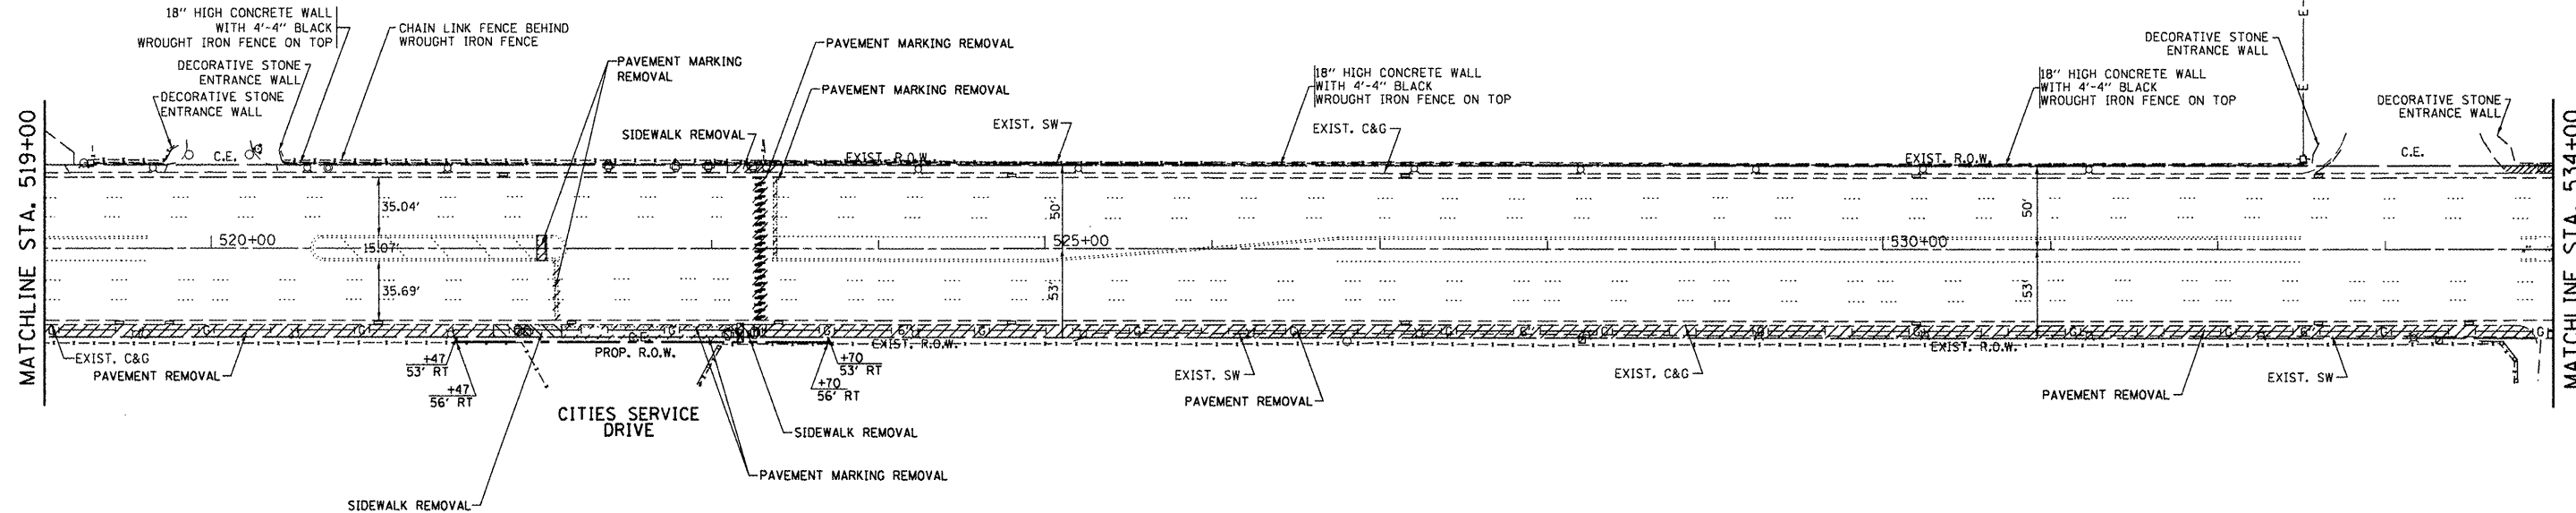


EXISTING

NOTE:

THE ENVIRONMENTAL FIRM IS REQUIRED TO CONTINUOUSLY MONITOR FOR WORKER PROTECTION AND SOIL CONTAMINATION AT SEVERAL AREAS. SEE SPECIAL PROVISION AND SUPPLEMENTAL SPECIFICATIONS FOR DETAILS.

IL. RTE. 50 (CICERO AVENUE)

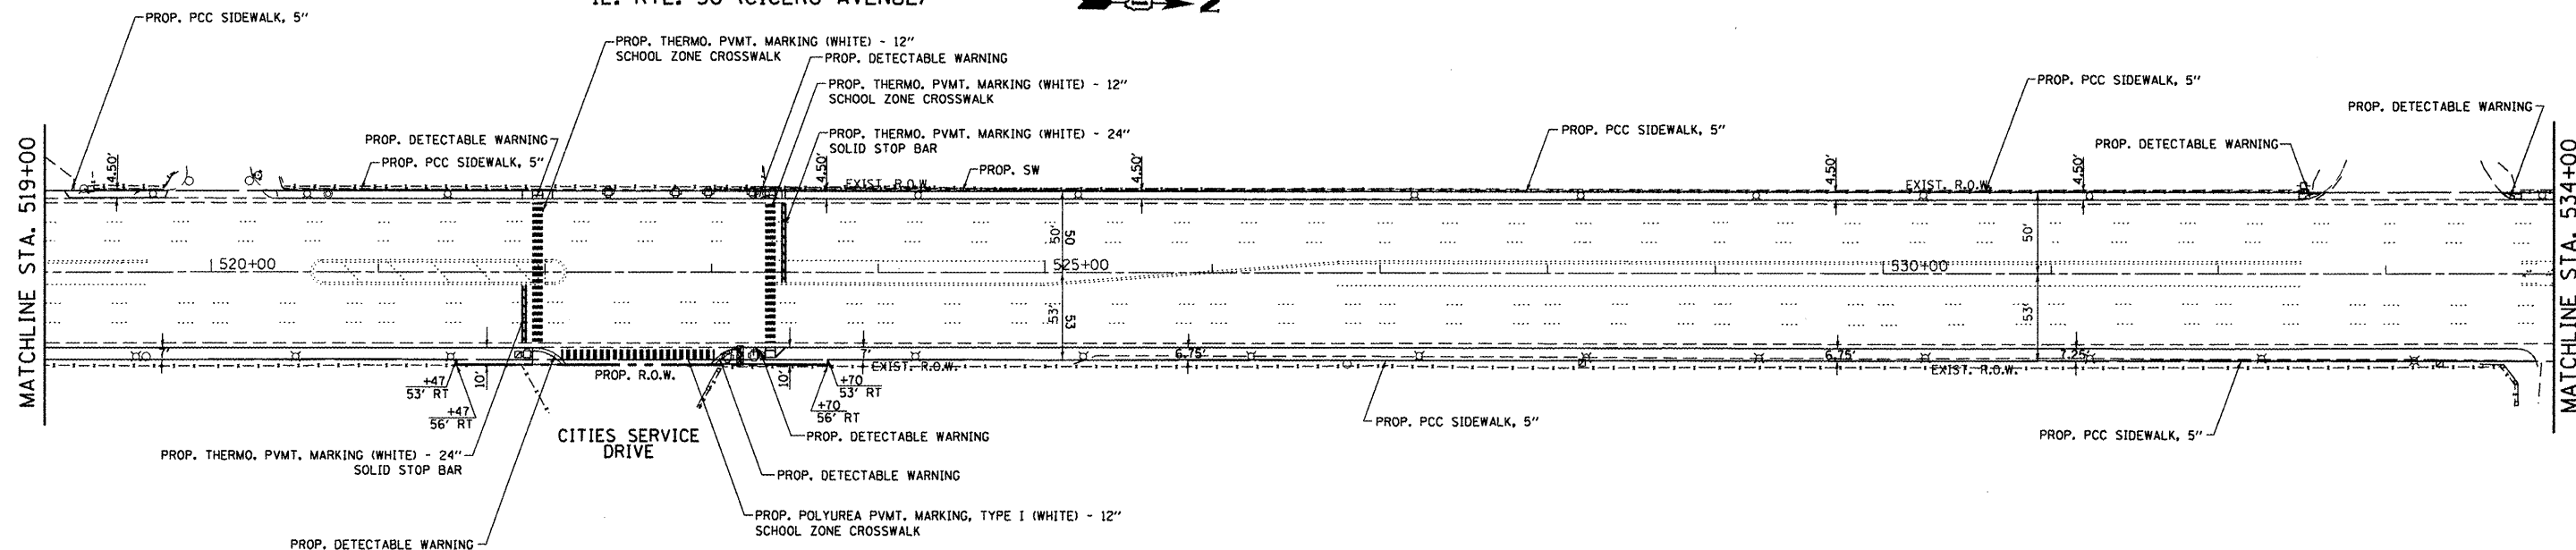

PROPOSED

FILE NAME = P111189-shr-plan.dgn

USER NAME = rothenbergmp	DESIGNED -	REVISED -
PLOT SCALE = 1/8" = 100.0000' / 1"	DRAWN -	REVISED -
PLOT DATE = 5/15/2012	CHECKED -	REVISED -
	DATE -	REVISED -

STATE OF ILLINOIS
DEPARTMENT OF TRANSPORTATION

EXISTING & PROPOSED ROADWAY PLAN
IL. ROUTE 50 (CICERO AVENUE) (34TH STREET TO PERSHING ROAD)
SCALE: 1" = 50'

F.A.P. RTE.	SECTION	COUNTY	TOTAL SHEETS	SHEET NO.
350	2010-050-I	COOK	44	9
CONTRACT NO. 60L26			ILLINOIS FED. AID PROJECT	