


FINAL SURVEY NO.	SURVEYED PLOTTED TEMPLATE AREAS CHECKED	BY	DATE

ORIGINAL SURVEY NO.	SURVEYED PLOTTED TEMPLATE AREAS CHECKED	BY	DATE

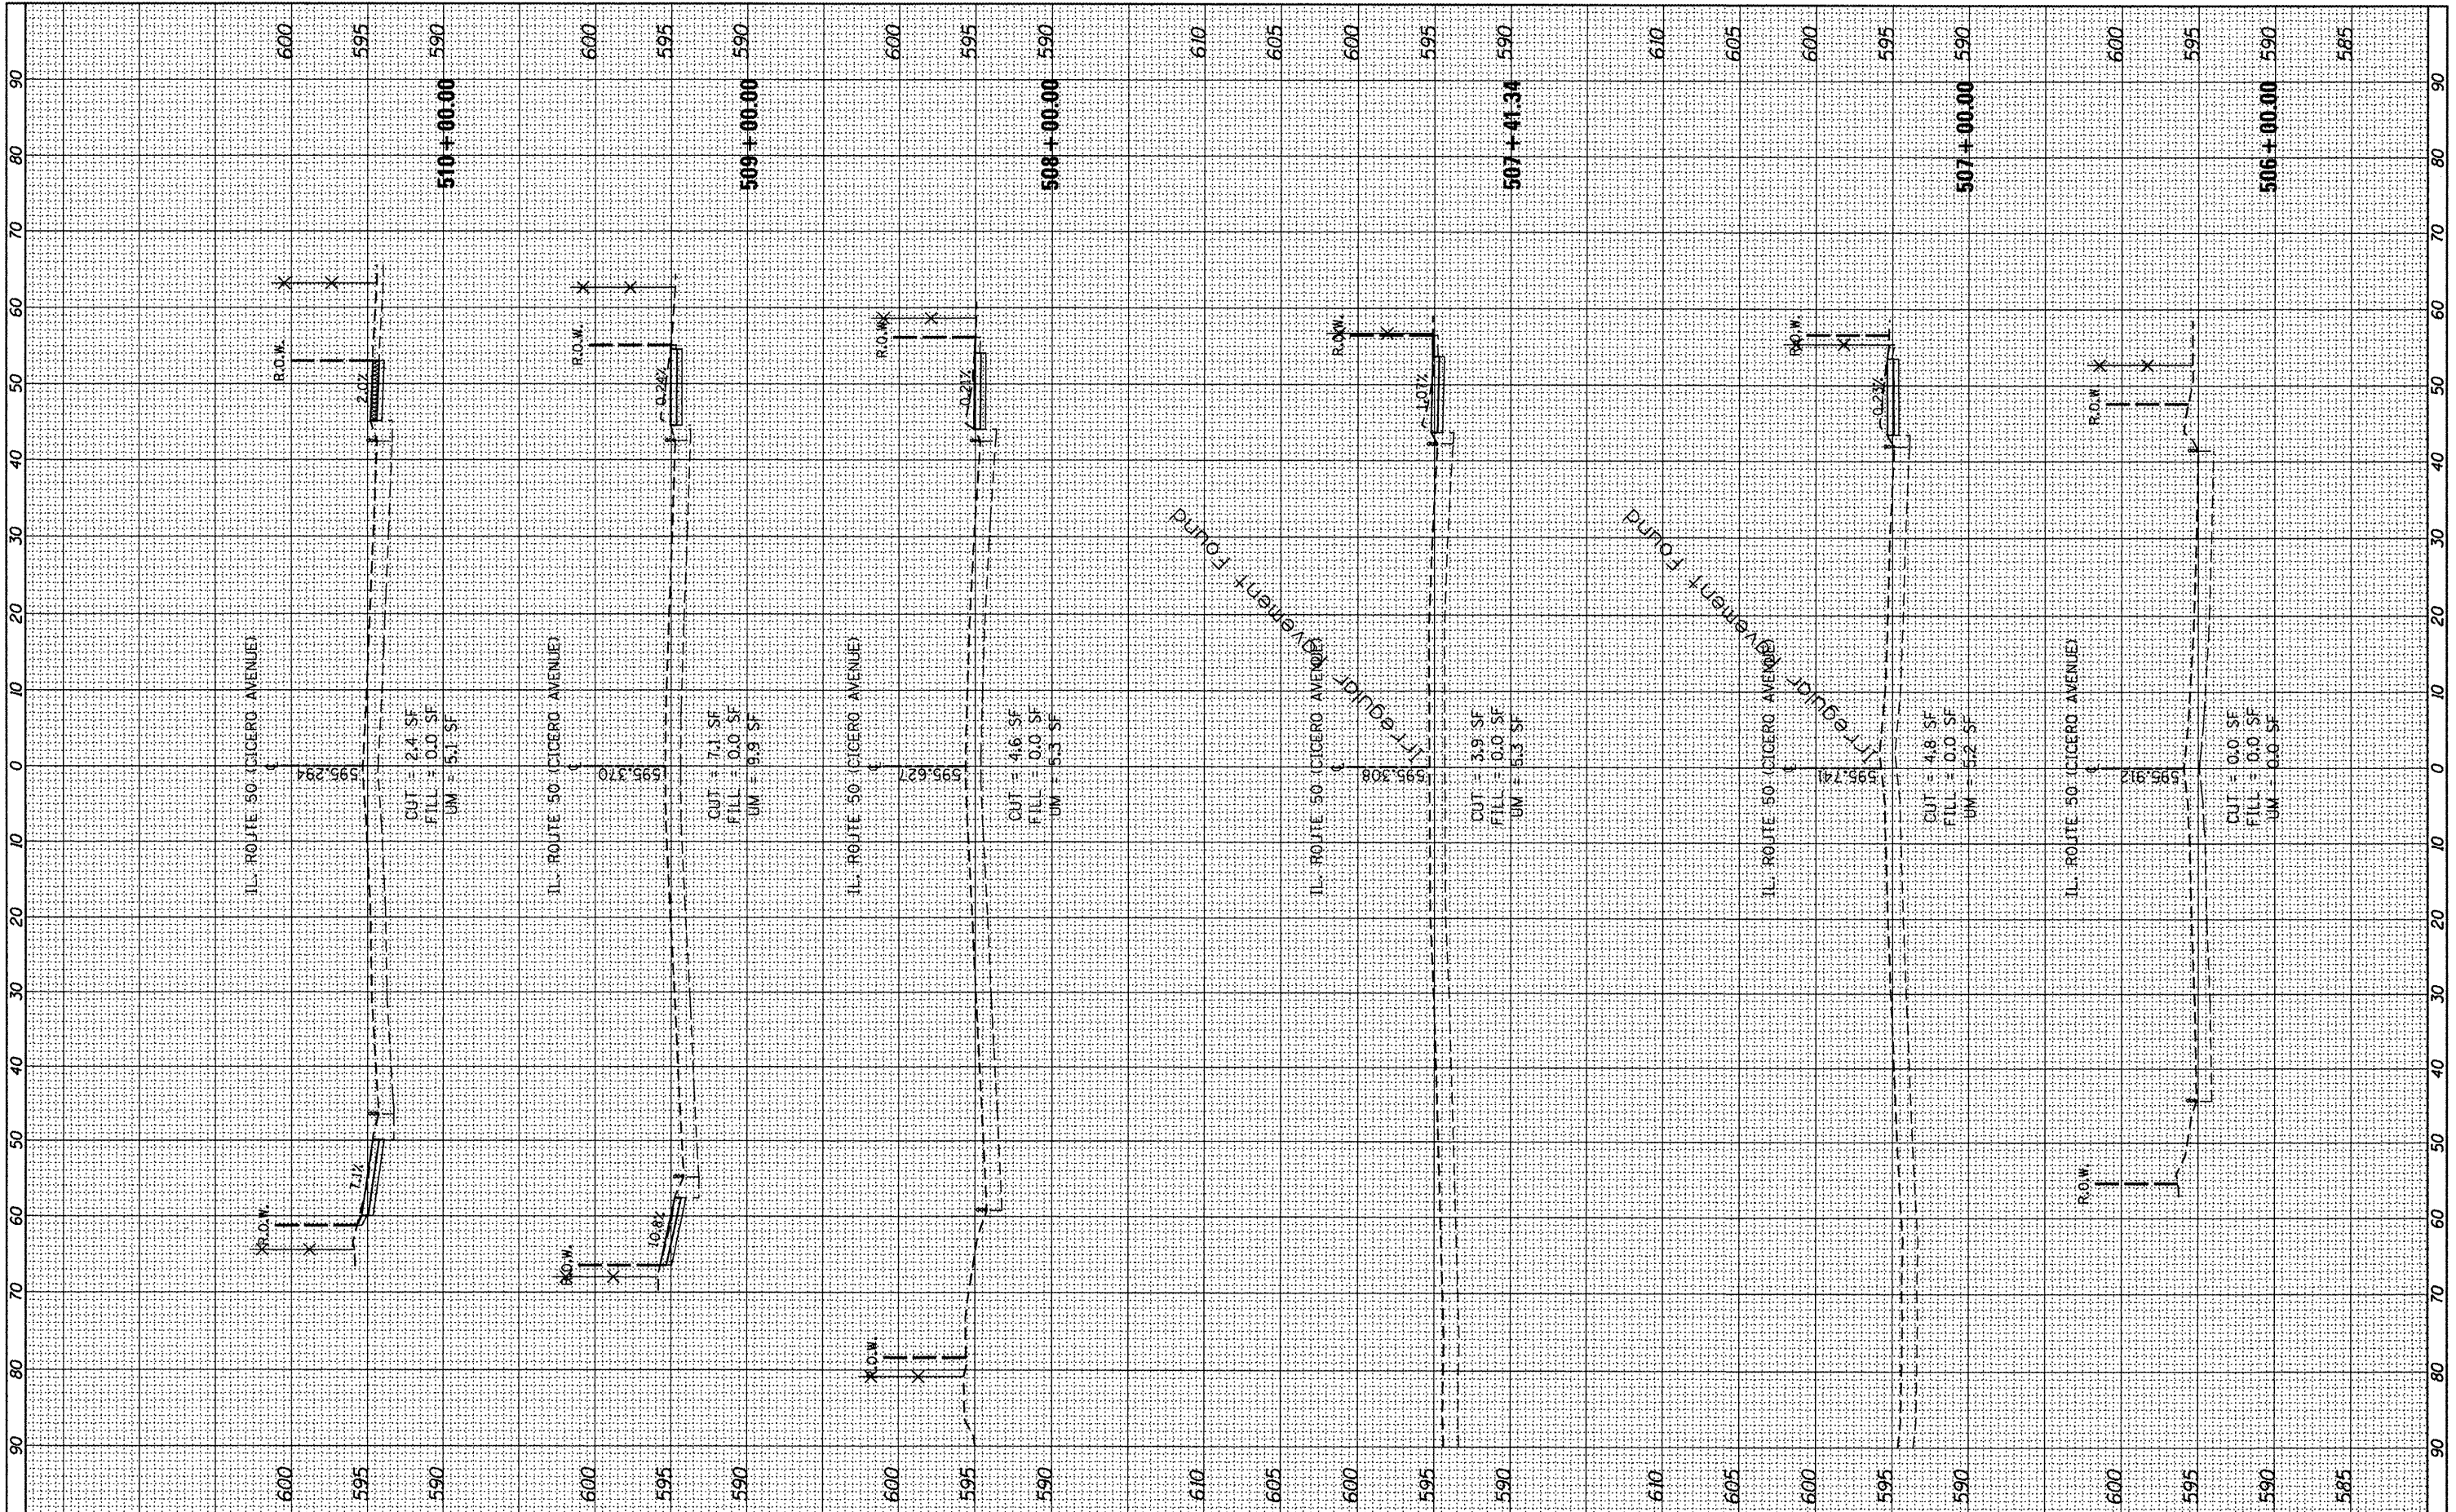

FILE NAME = c:\pw\work\p\dot\rothenbergmp\d0150229\P111109.sht
 USER NAME = rothenbergmp
 DESIGNER = rothenbergmp
 DRAWN = rothenbergmp
 CHECKED = rothenbergmp
 DATE = 5/15/2012
 PLOT SCALE = 20.0000' / 1" = 1" = 20.0000'
 PLOT DATE = 5/15/2012

DESIGNED -	REVISED -
DRAWN -	REVISED -
CHECKED -	REVISED -
DATE -	REVISED -

**STATE OF ILLINOIS
DEPARTMENT OF TRANSPORTATION**

**IL RTE. 50 (CICERO AVE.) - (34TH STREET TO PERSHING ROAD)
CROSS SECTIONS**

SCALE: SHEET NO. OF SHEETS STA. 506+00.00 TO STA. 510+00.00

F.A.P. RTE. 350	SECTION 2010-050-1	COUNTY COOK	TOTAL SHEETS 44	SHEET NO. 37
FED. ROAD DIST. NO. 1 ILLINOIS FED. AID PROJECT			CONTRACT NO. 60L26	