


FINL SURVEY	SURVEYED	BY	DATE
NOTE BOOK NO.	PLOTTED		
	TEMPLATE		
	AREAS CHECKED		

ORIGINAL SURVEY	SURVEYED	BY	DATE
NOTE BOOK NO.	PLOTTED		
	TEMPLATE		
	AREAS CHECKED		

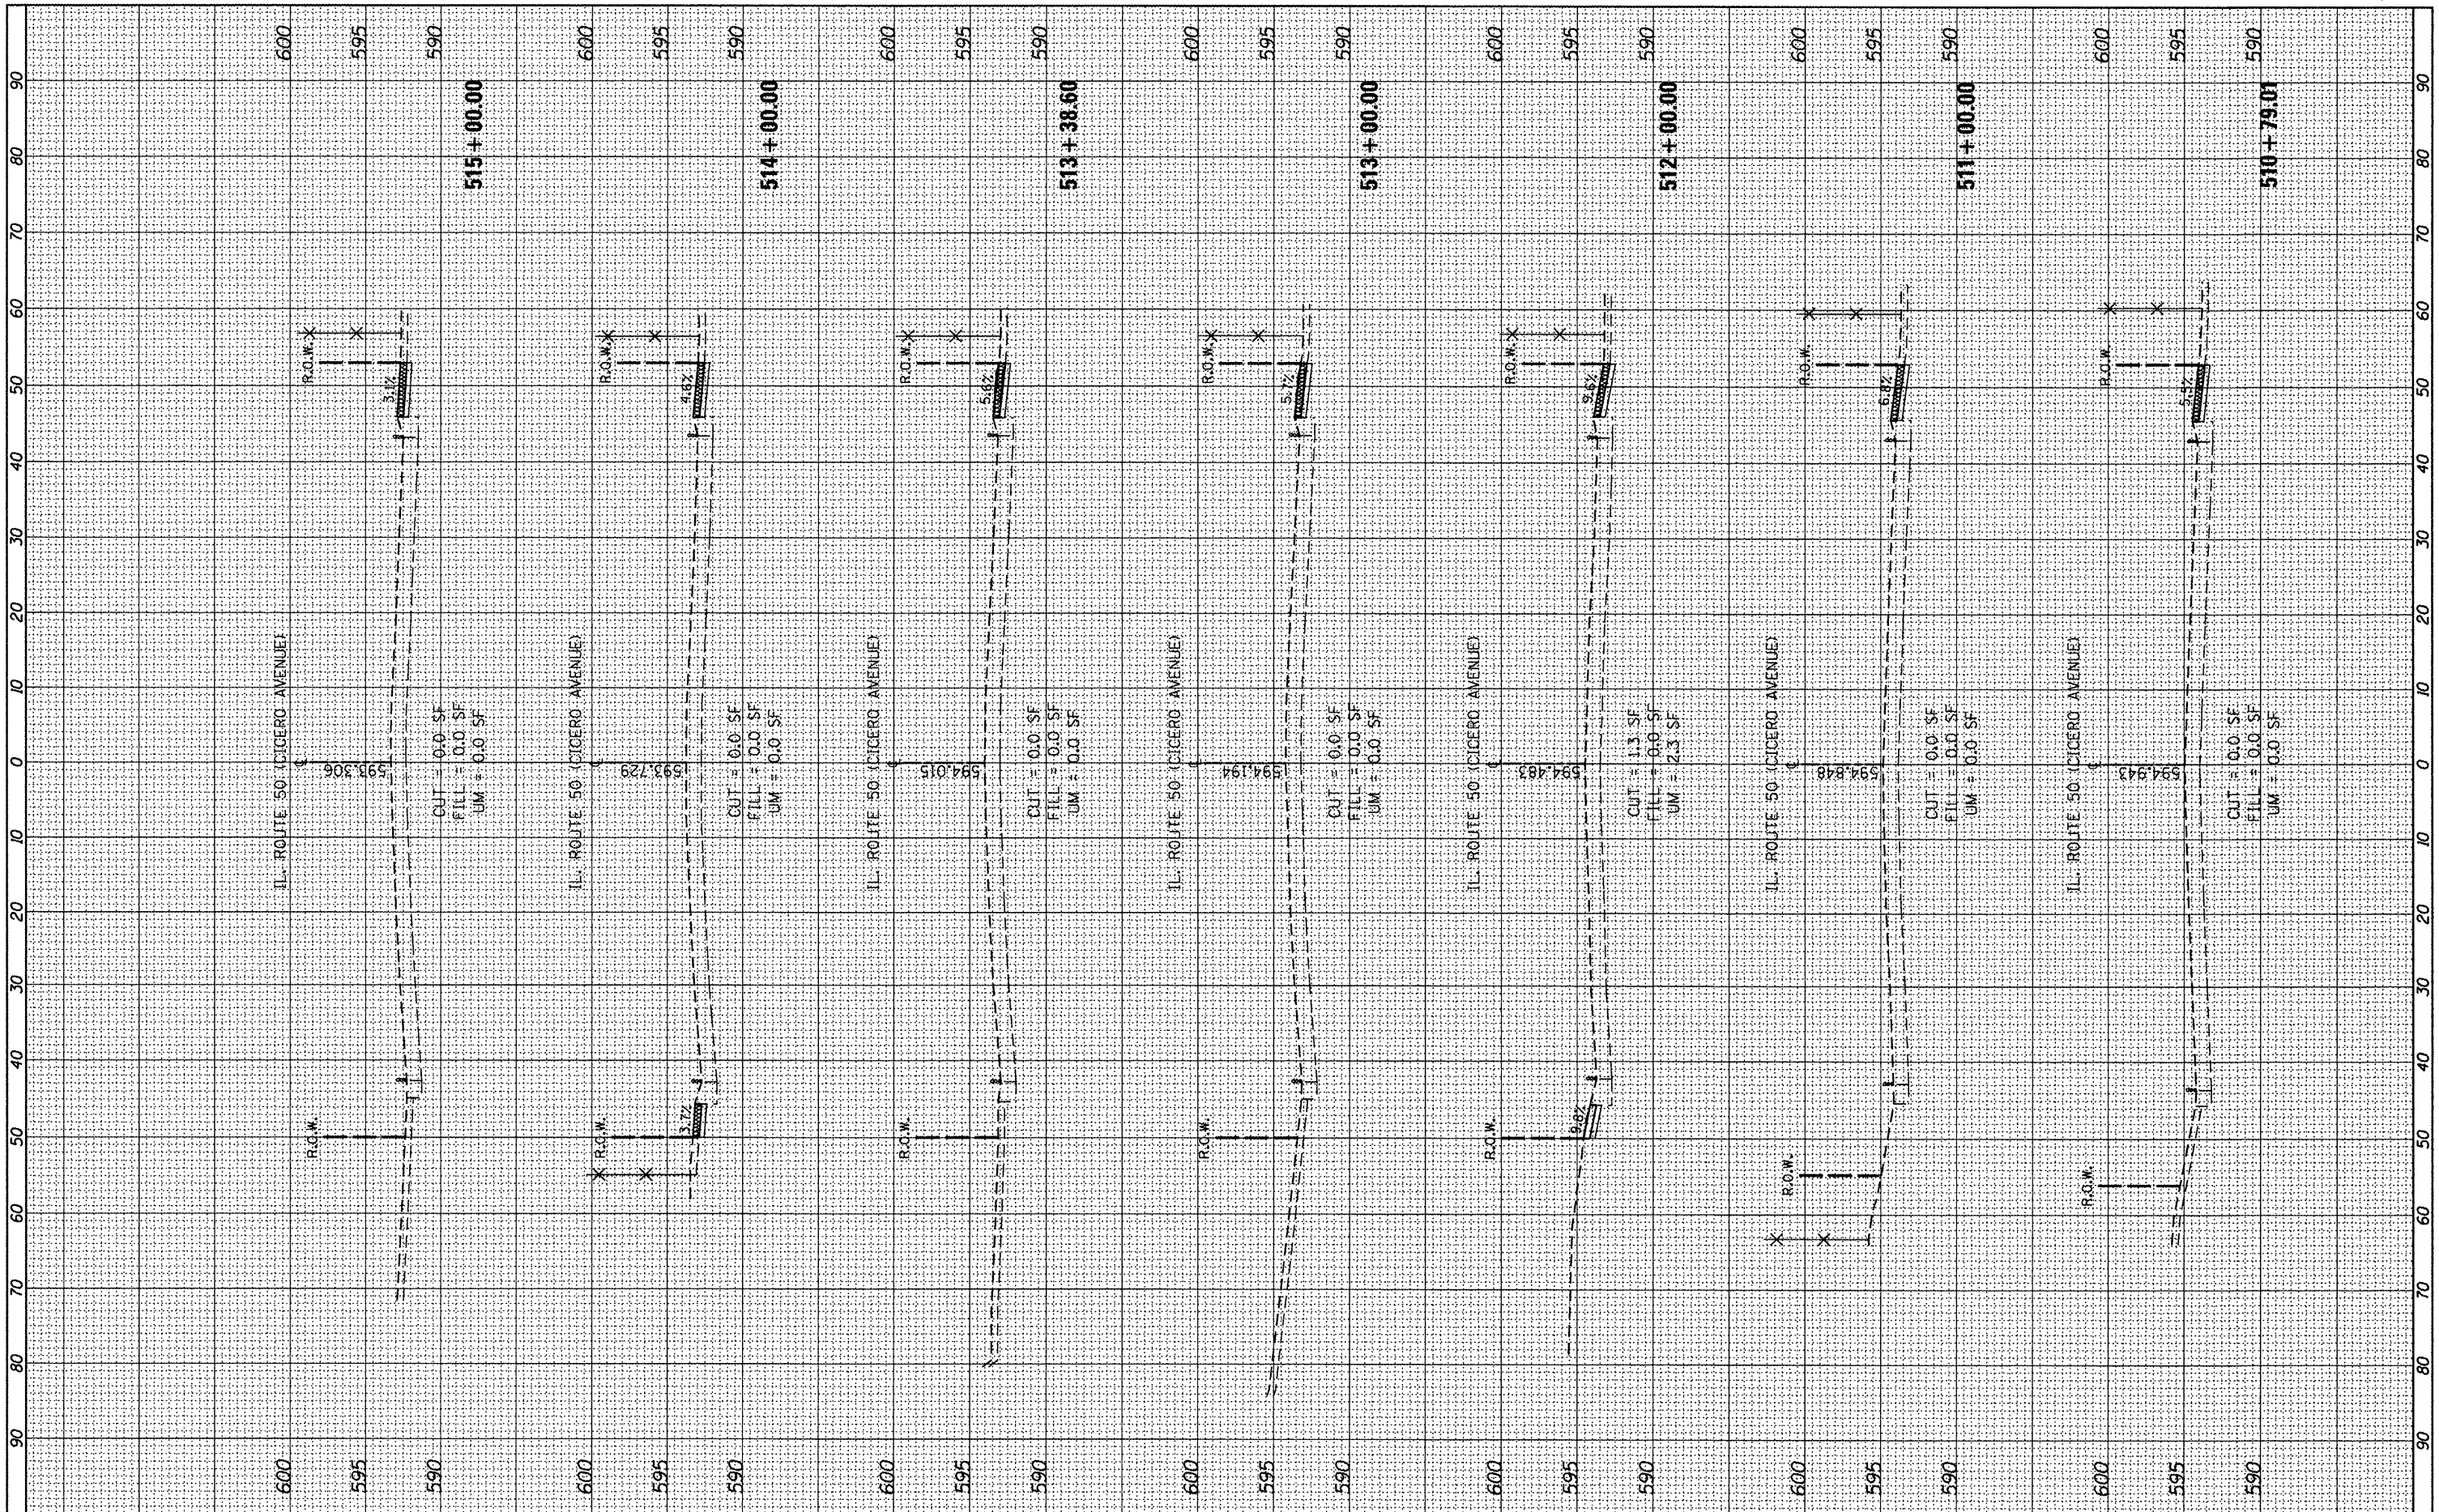

FILE NAME =  
 USER NAME = rothenberg  
 DRAWN =  
 CHECKED =  
 DATE = 5/15/2012

DESIGNED -  
 REVISIONS -  
 REVISIONS -  
 REVISIONS -  
 REVISIONS -

STATE OF ILLINOIS  
 DEPARTMENT OF TRANSPORTATION

IL RTE. 50 (CICERO AVE.) - (34TH STREET TO PERSHING ROAD)  
 CROSS SECTIONS

SCALE: SHEET NO. OF SHEETS STA. 510+79.01 TO STA. 515+00.00

F.A.P. RTE.	SECTION	COUNTY	TOTAL SHEETS	SHEET NO.
350	2010-050-1	COOK	44	38
CONTRACT NO.			60L26	
FED. ROAD DIST. NO. 1 ILLINOIS FED. AID PROJECT				