


FINIAL	SURVEYED	BY	DATE
SURETY	PLOTTED		
NOTE BOOK	TEMPLATE		
NO.	AREAS		
	CHECKED		

ORIGINAL	SURVEYED	BY	DATE
SURETY	PLOTTED		
NOTE BOOK	TEMPLATE		
NO.	AREAS		
	CHECKED		

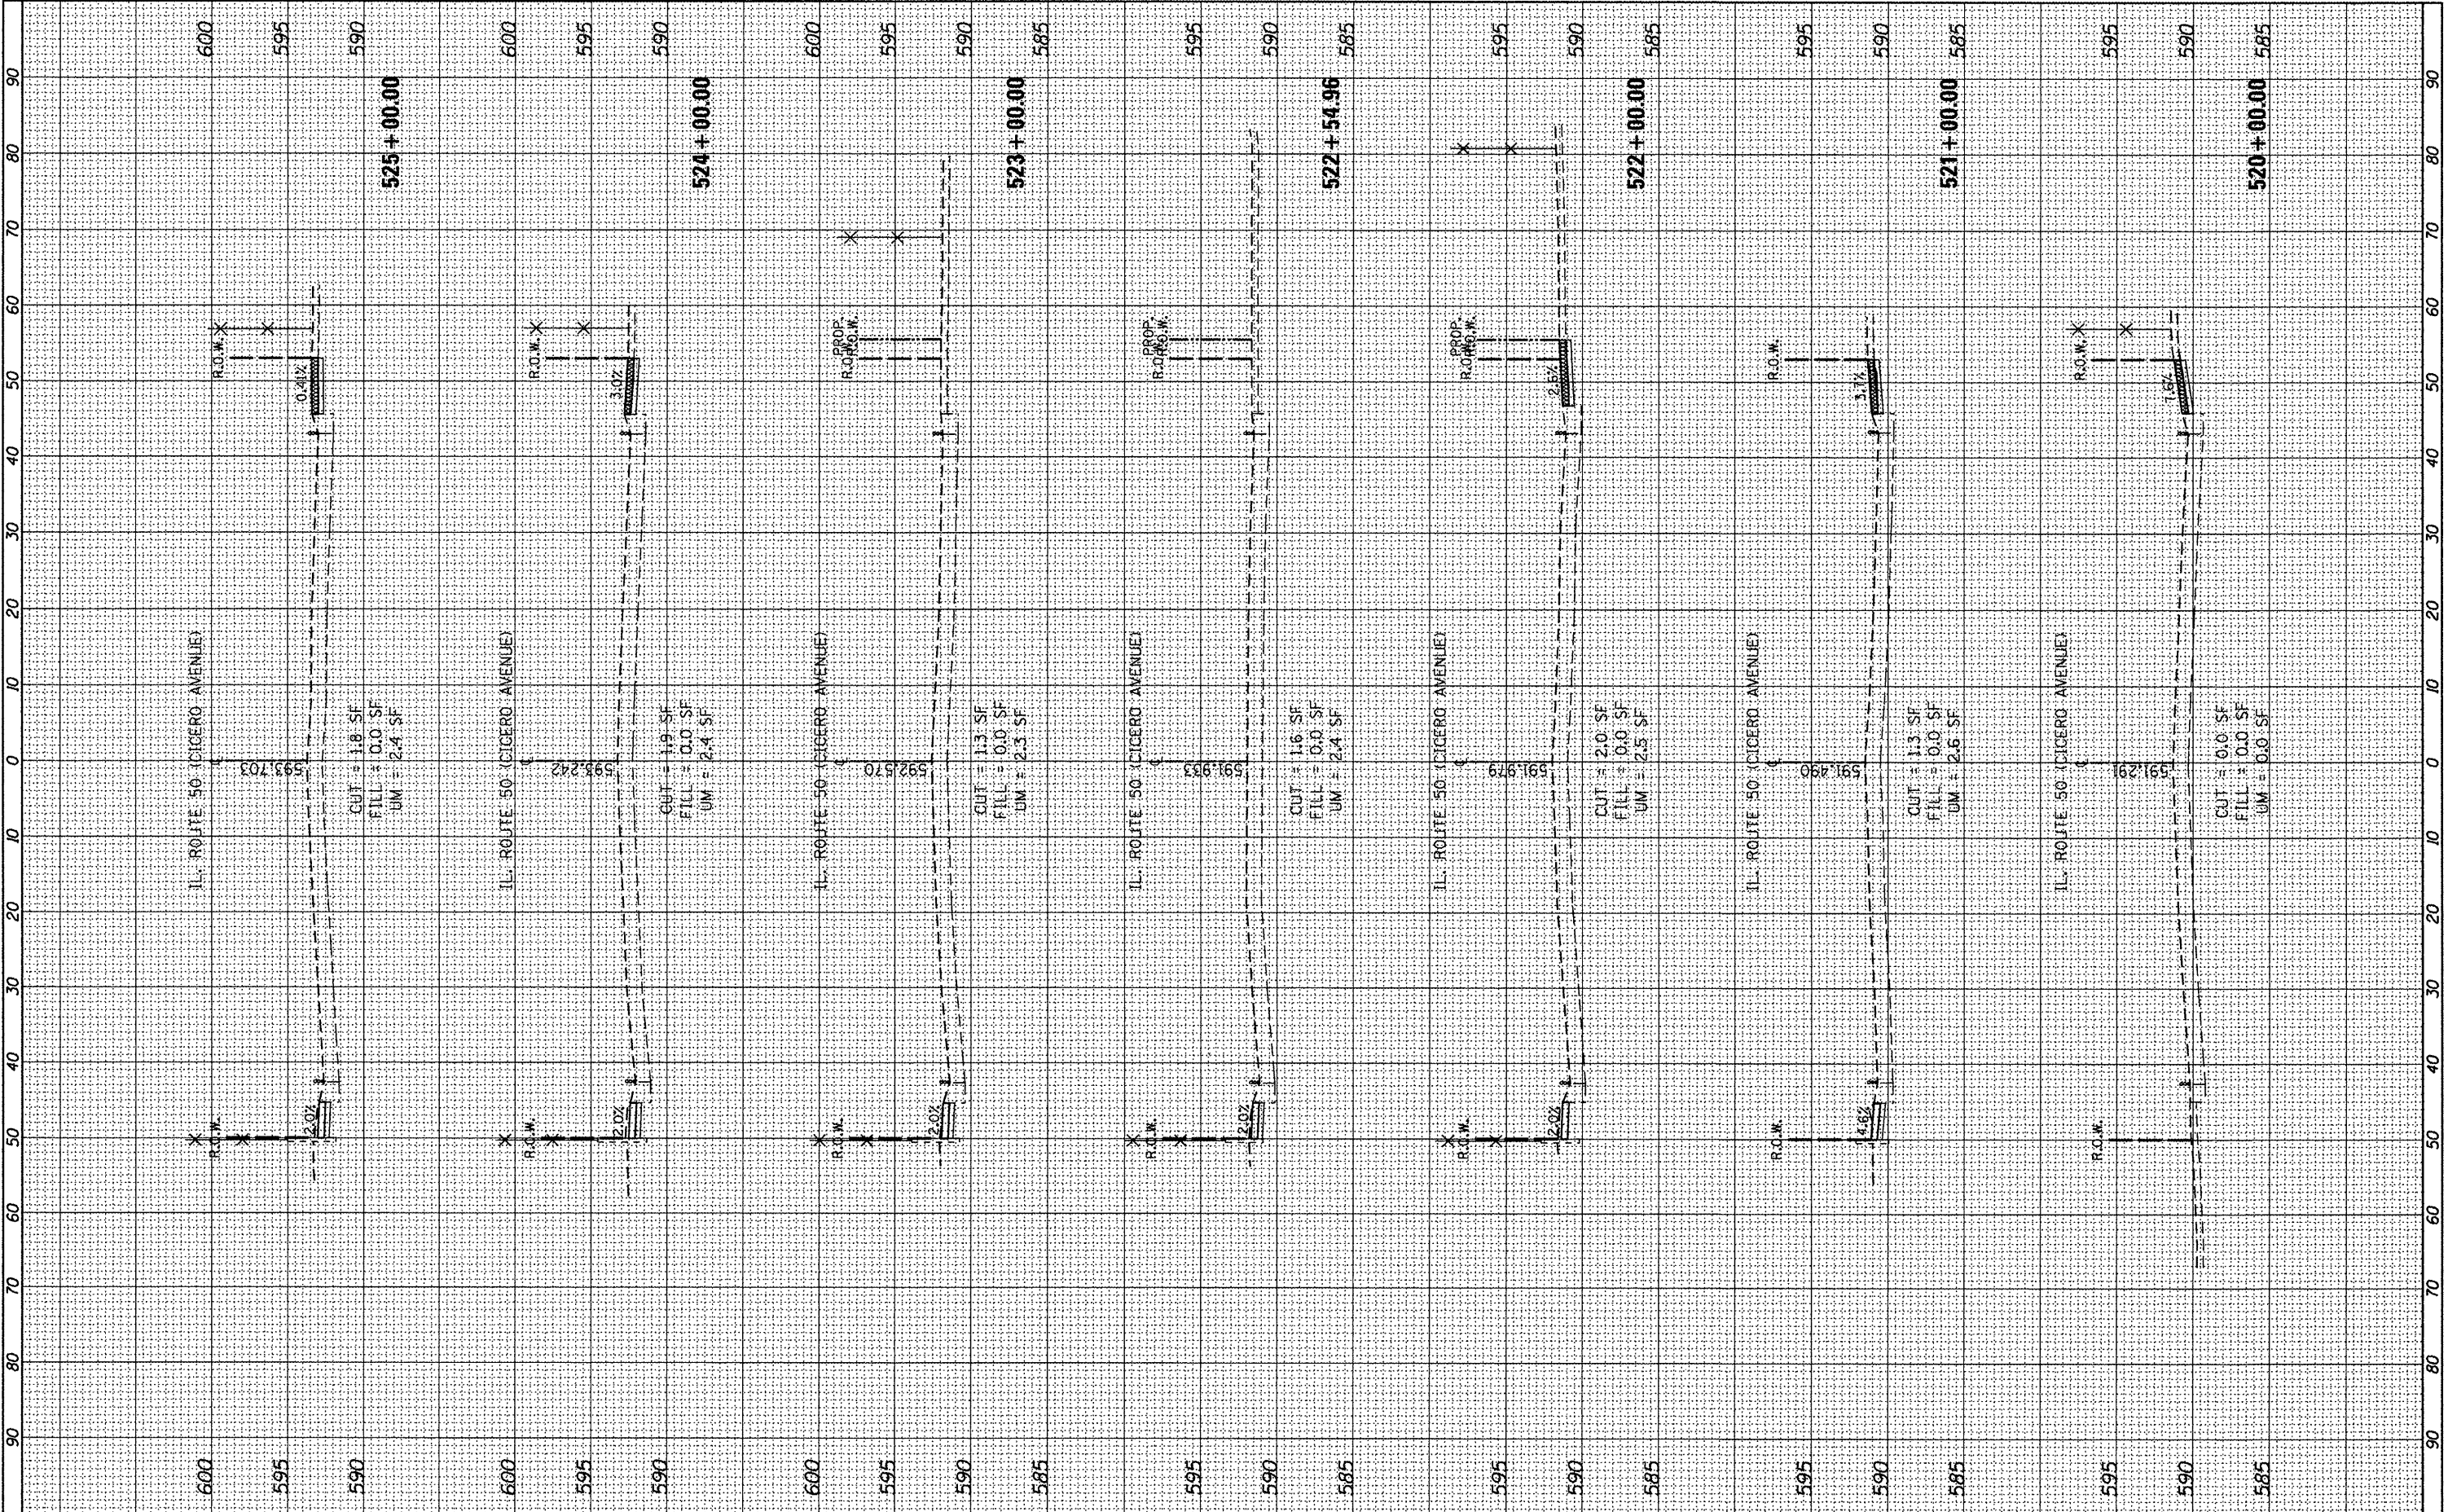

FILE NAME =
 USER NAME = rnothenbergmp
 DESIGNED -
 DRAWN -
 CHECKED -
 DATE -

DESIGNED -
 DRAWN -
 CHECKED -
 DATE -

REVISIONS:
 REVISED -
 REVISED -
 REVISED -
 REVISED -

**STATE OF ILLINOIS
 DEPARTMENT OF TRANSPORTATION**

**IL RTE. 50 (CICERO AVE.) - (34TH STREET TO PERSHING ROAD)
 CROSS SECTIONS**

SCALE: SHEET NO. OF SHEETS STA. 520+00.00 TO STA. 525+00.00

F.A.R. RTE.	SECTION	COUNTY	TOTAL SHEETS	SHEET NO.
350	2010-050-1	COOK	44	40
CONTRACT NO. 60L26				
FED. ROAD DIST. NO. 1 ILLINOIS FED. AID PROJECT				