


FINAL SURVEY	BY	DATE
NO. _____		
NO. _____		
NO. _____		
NO. _____		
NO. _____		

ORIGINAL SURVEY	BY	DATE
NO. _____		
NO. _____		
NO. _____		
NO. _____		
NO. _____		

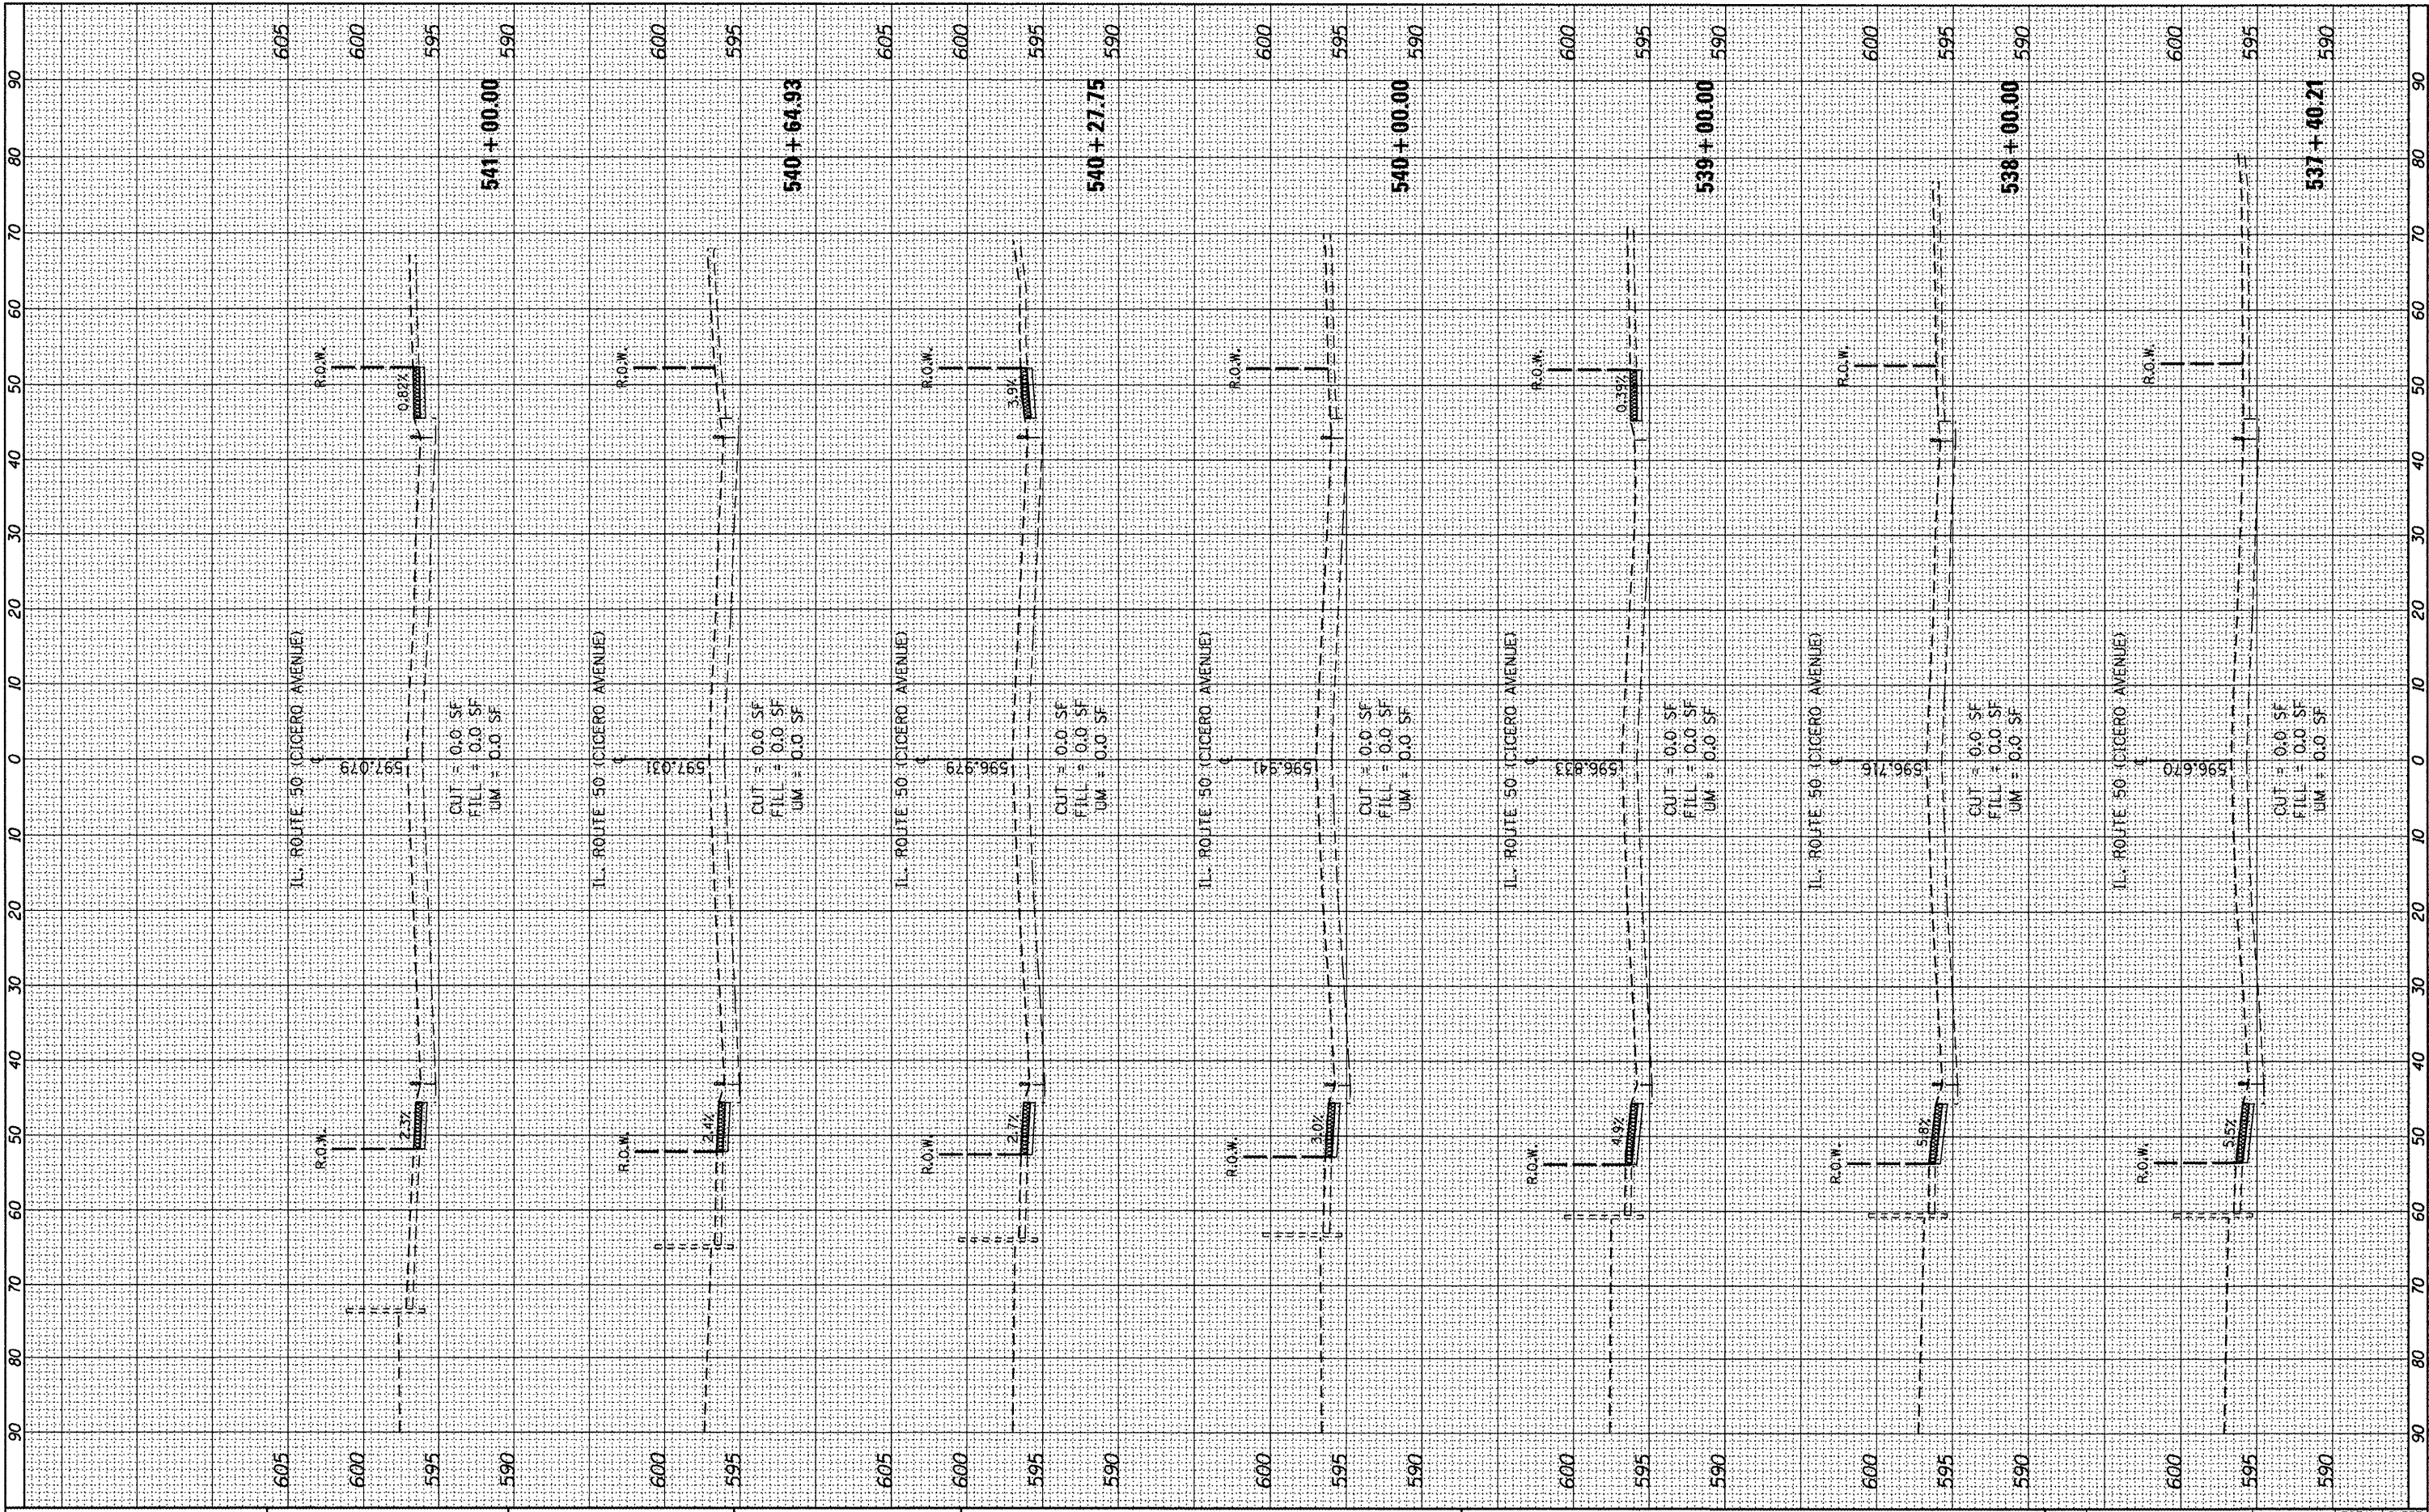

FILE NAME = c:\pw_work\p150229\p111189\ht-ssht-150-Design.dgn
 USER NAME = rothenbergmp
 PLOT SCALE = 20.0000' / 1" / in.
 PLOT DATE = 5/15/2012

DESIGNED -	REVISED -
DRAWN -	REVISED -
CHECKED -	REVISED -
DATE -	REVISED -

**STATE OF ILLINOIS
DEPARTMENT OF TRANSPORTATION**

**IL RTE. 50 (CICERO AVE.) - (34TH STREET TO PERSHING ROAD)
CROSS SECTIONS**

SCALE: SHEET NO. OF SHEETS STA. 537+40.21 TO STA. 541+00.00

F.A.P. RTE. 350	SECTION 2010-050-1	COUNTY COOK	TOTAL SHEETS 44	SHEET NO. 43
CONTRACT NO. 60L26				
FED. ROAD DIST. NO. 1 ILLINOIS FED. AID PROJECT				