

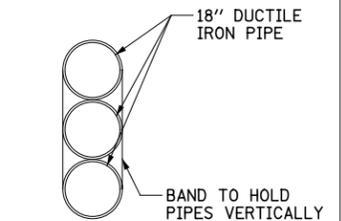


NOTE 1:
 ALL REMOVAL OF EXISTING DRAINAGE AND INSTALLATION AND REMOVAL OF TEMPORARY DRAINAGE WITHIN PAY LIMITS INCLUDED IN TEMPORARY DRAINAGE CONNECTION (LUMP SUM) FILLING OF MANHOLE AND PIPES TO BE PAID SEPARATELY UNDER FILLING MANHOLES OR FILL EXISTING STORM SEWERS

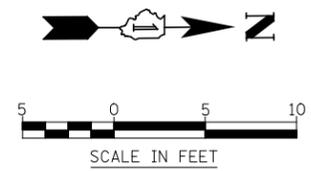

CROSS-SECTION OF THREE (3) 18\"/>

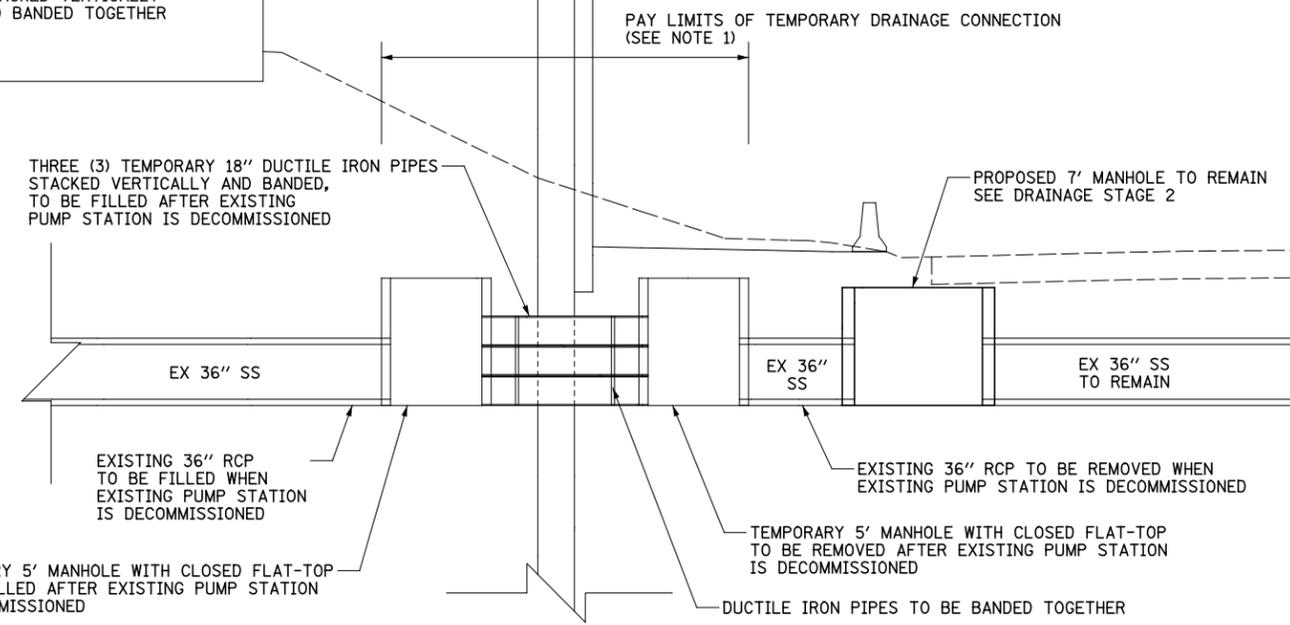

USER NAME = \$USER\$	DESIGNED - DMS	REVISED
	DRAWN - KEA	REVISED -
PLOT SCALE = \$SCALE\$	CHECKED - PJO	REVISED -
PLOT DATE = \$DATE\$	DATE - 03-22-2012	REVISED -

STATE OF ILLINOIS
 DEPARTMENT OF TRANSPORTATION

TEMPORARY DRAINAGE CONNECTION
 THROUGH RETAINING WALL SN 022-W045

F.A.P. RTE.	SECTION	COUNTY	TOTAL SHEETS	SHEET NO.
338/IL 59	2011-035-I	DUPAGE	181	21
CONTRACT NO. 60P41				
ILLINOIS FED. AID PROJECT				

SCALE: AS SHOWN SHEET NO. OF SHEETS STA. TO STA.