



CABINET DETAIL

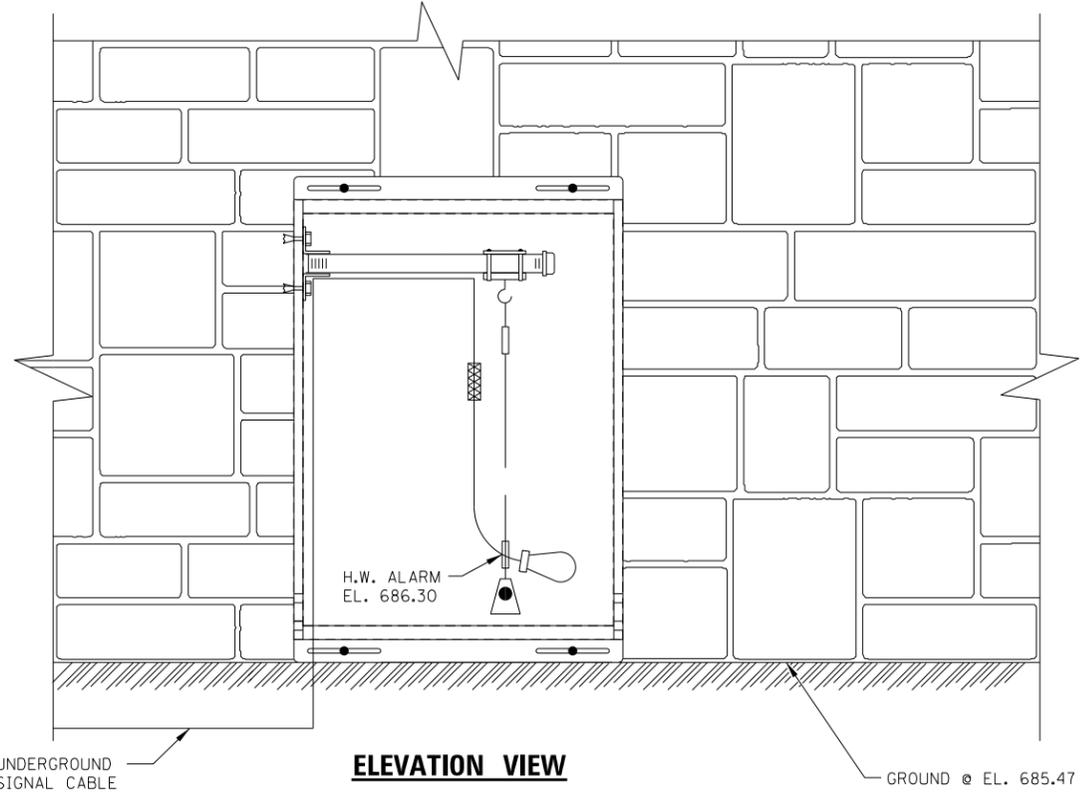


ELEVATION VIEW

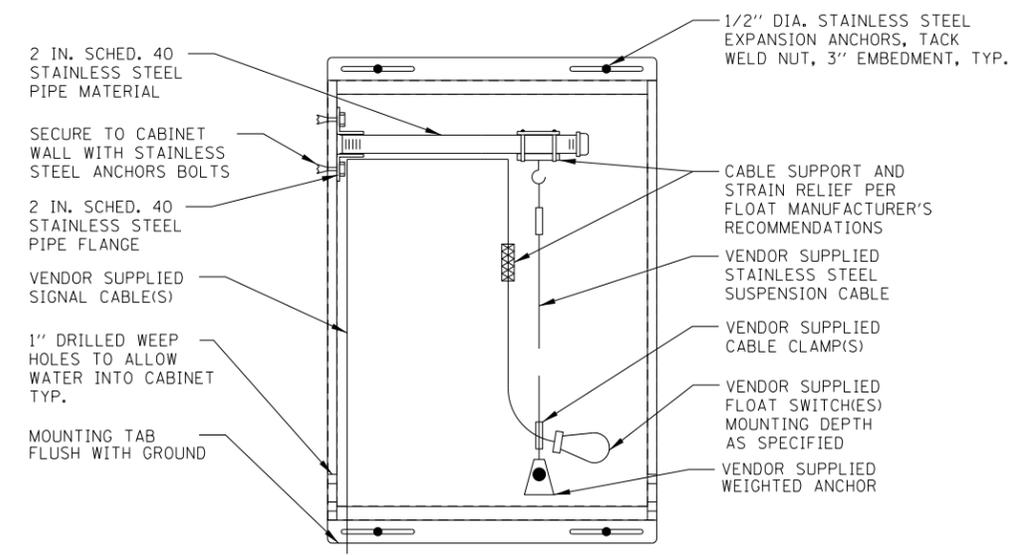

INSIDE CABINET DETAIL

GENERAL NOTES

CABINET AND INTERNAL SCADA EQUIPMENT WILL BE INCLUDED AND PAID FOR AS "PUMP STATION SCADA EQUIPMENT."

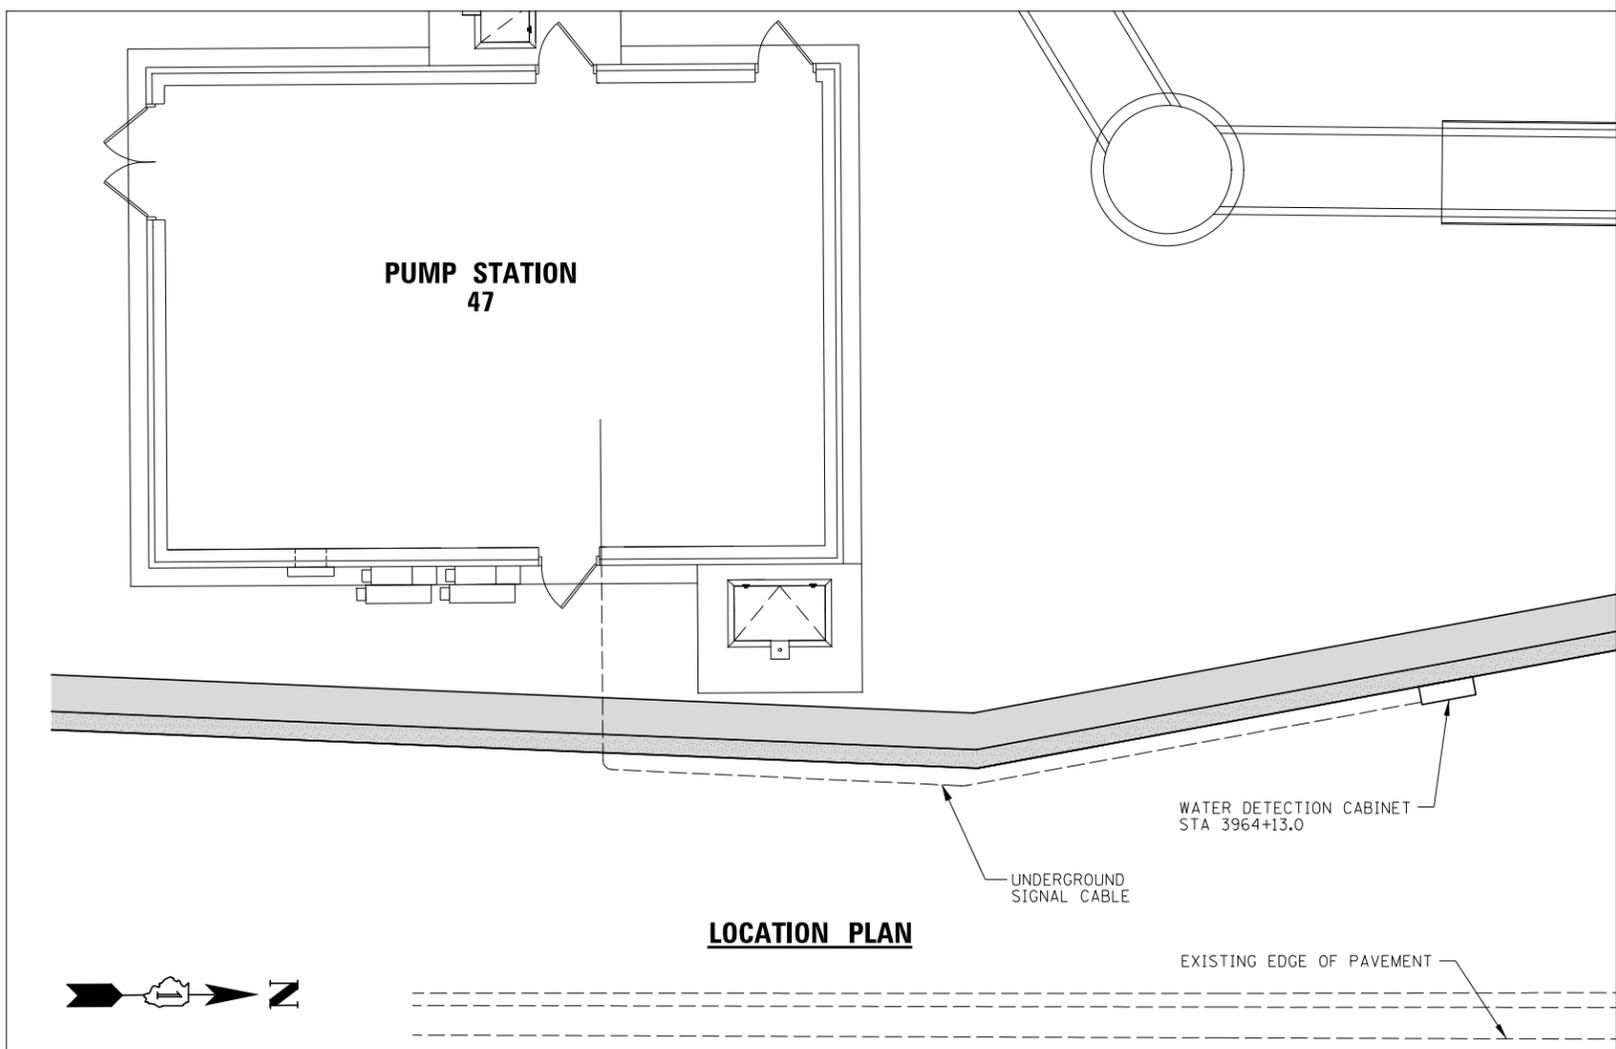

LOCATION PLAN

STATE OF ILLINOIS
DEPARTMENT OF TRANSPORTATION

FLOODED PAVEMENT ALARM SYSTEM

USER NAME = #USER#	DESIGNED - NAV	REVISED -
	DRAWN - KEA	REVISED -
PLOT SCALE = #SCALE#	CHECKED - PJO	REVISED -
PLOT DATE = #DATE#	DATE - 03-22-2012	REVISED -

SCALE: AS SHOWN	SHEET NO.	OF SHEETS	STA.	TO STA.
-----------------	-----------	-----------	------	---------

F.A.P. RTE.	SECTION	COUNTY	TOTAL SHEETS	SHEET NO.
338/IL 59	2011-035-I	DUPAGE	181	25
CONTRACT NO. 60P41				
ILLINOIS FED. AID PROJECT				