


FINAL SURVEY	SURVEYED	BY	DATE
NOTE BOOK	PLOTTED		
AREAS CHECKED	TEMPLATE		
AREAS CHECKED	AREAS CHECKED		

ORIGINAL SURVEY	SURVEYED	BY	DATE
NOTE BOOK	PLOTTED		
AREAS CHECKED	TEMPLATE		
AREAS CHECKED	AREAS CHECKED		

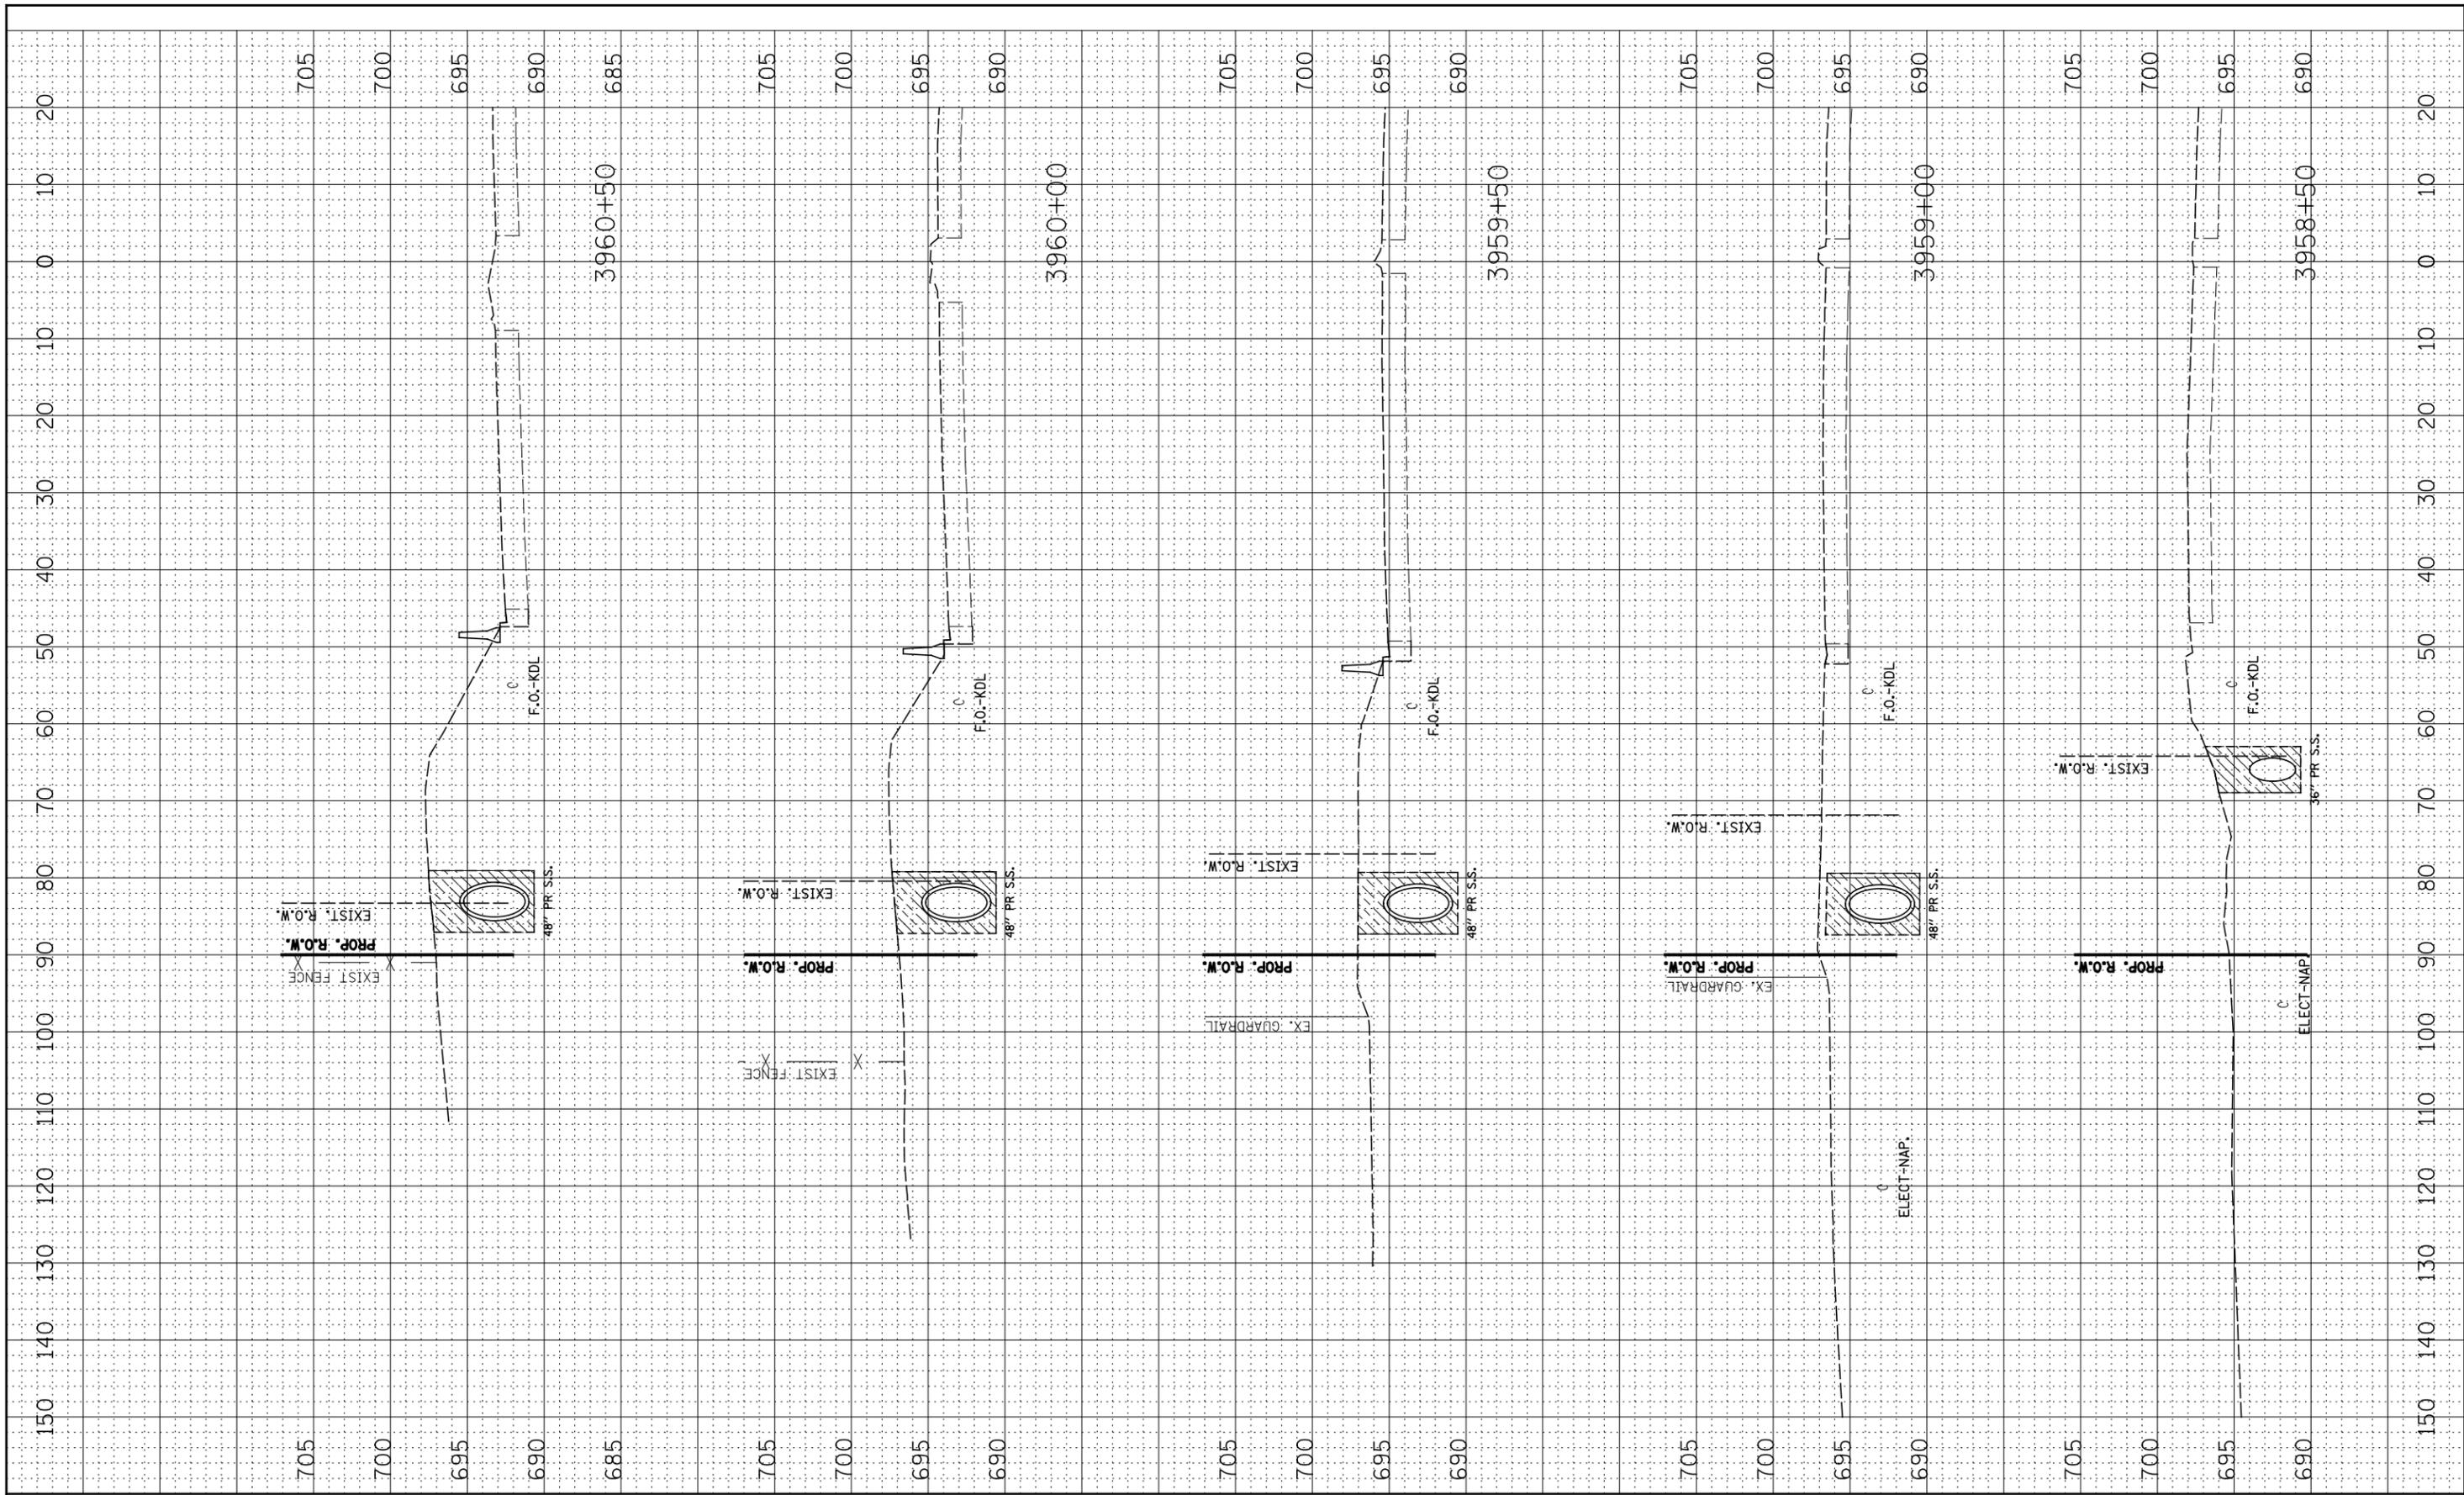

FILE NAME =	USER NAME = #USER#	DESIGNED - RTA	REVISED -	STATE OF ILLINOIS DEPARTMENT OF TRANSPORTATION	DRAINAGE STAGE 1 - CROSS-SECTIONS		F.A.P. RTE.	SECTION	COUNTY	TOTAL SHEETS	SHEET NO.	
*FILEL#		DRAWN - KEA	REVISED -		SCALE:	SHEET NO. 1 OF 4 SHEETS	STA. 3958+50 TO STA. 3960+50	338/IL 59	2011-036-I	DUPAGE	181	37
		CHECKED - PJO	REVISED -					CONTRACT NO. 60P41				
		DATE - 2-17-12	REVISED -					FED. ROAD DIST. NO. ILLINOIS FED. AID PROJECT				