


FINAL SURVEY NO.	SURVEYED PLOTTED AREAS CHECKED	BY	DATE
NOTE BOOK NO.	TEMPLATE AREAS CHECKED		

ORIGINAL SURVEY NO.	SURVEYED PLOTTED AREAS CHECKED	BY	DATE
NOTE BOOK NO.	TEMPLATE AREAS CHECKED		

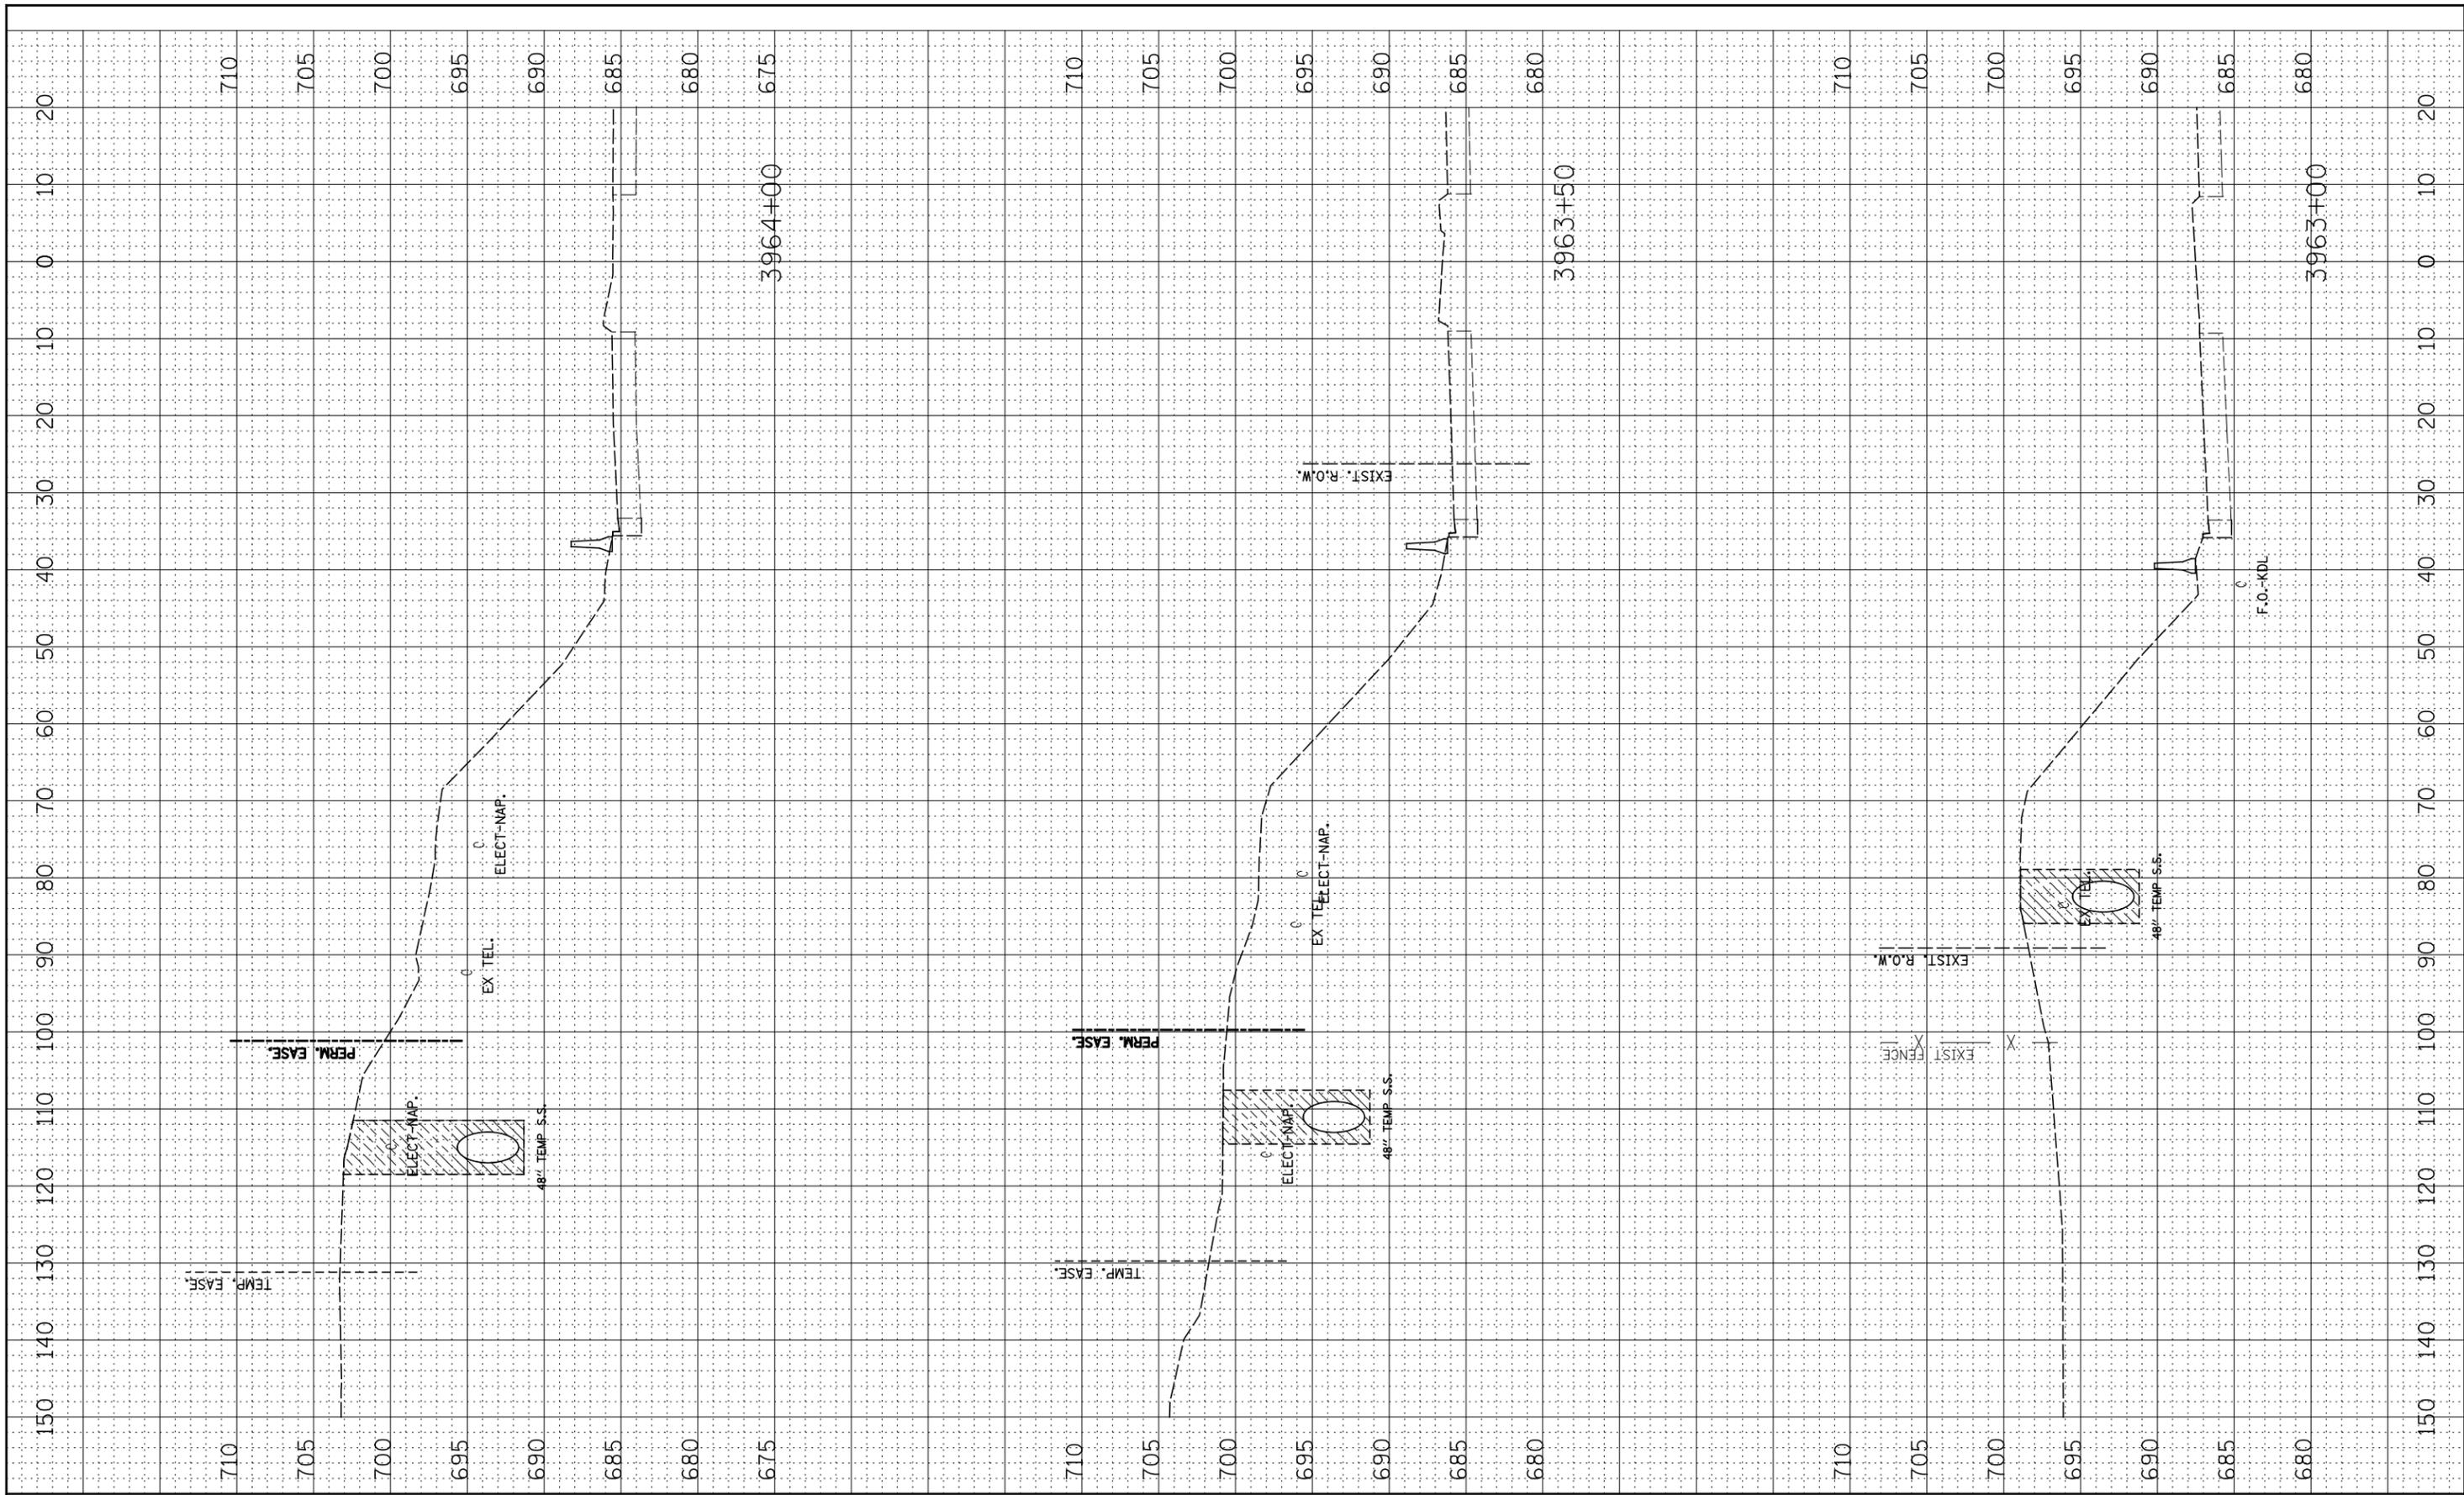

FILE NAME =  
\*FILEL\*

USER NAME = \*USER\*  
DESIGNED - RTA  
DRAWN - KEA  
CHECKED - PJO  
DATE - 2-17-12

REVISED -  
REVISED -  
REVISED -  
REVISED -

**STATE OF ILLINOIS  
DEPARTMENT OF TRANSPORTATION**

**DRAINAGE STAGE 1 - CROSS-SECTIONS**

SCALE: SHEET NO. 3 OF 4 SHEETS STA. 3963+00 TO STA. 3964+00

F.A.P. RTE. 338/IL 59	SECTION 2011-036-I	COUNTY DUPAGE	TOTAL SHEETS 181	SHEET NO. 39
FED. ROAD DIST. NO. ILLINOIS FED. AID PROJECT			CONTRACT NO. 60P41	