


FINAL SURVEY NO.	SURVEYED PLOTTED TEMPLATE AREAS CHECKED	BY	DATE

ORIGINAL SURVEY NO.	SURVEYED PLOTTED TEMPLATE AREAS CHECKED	BY	DATE

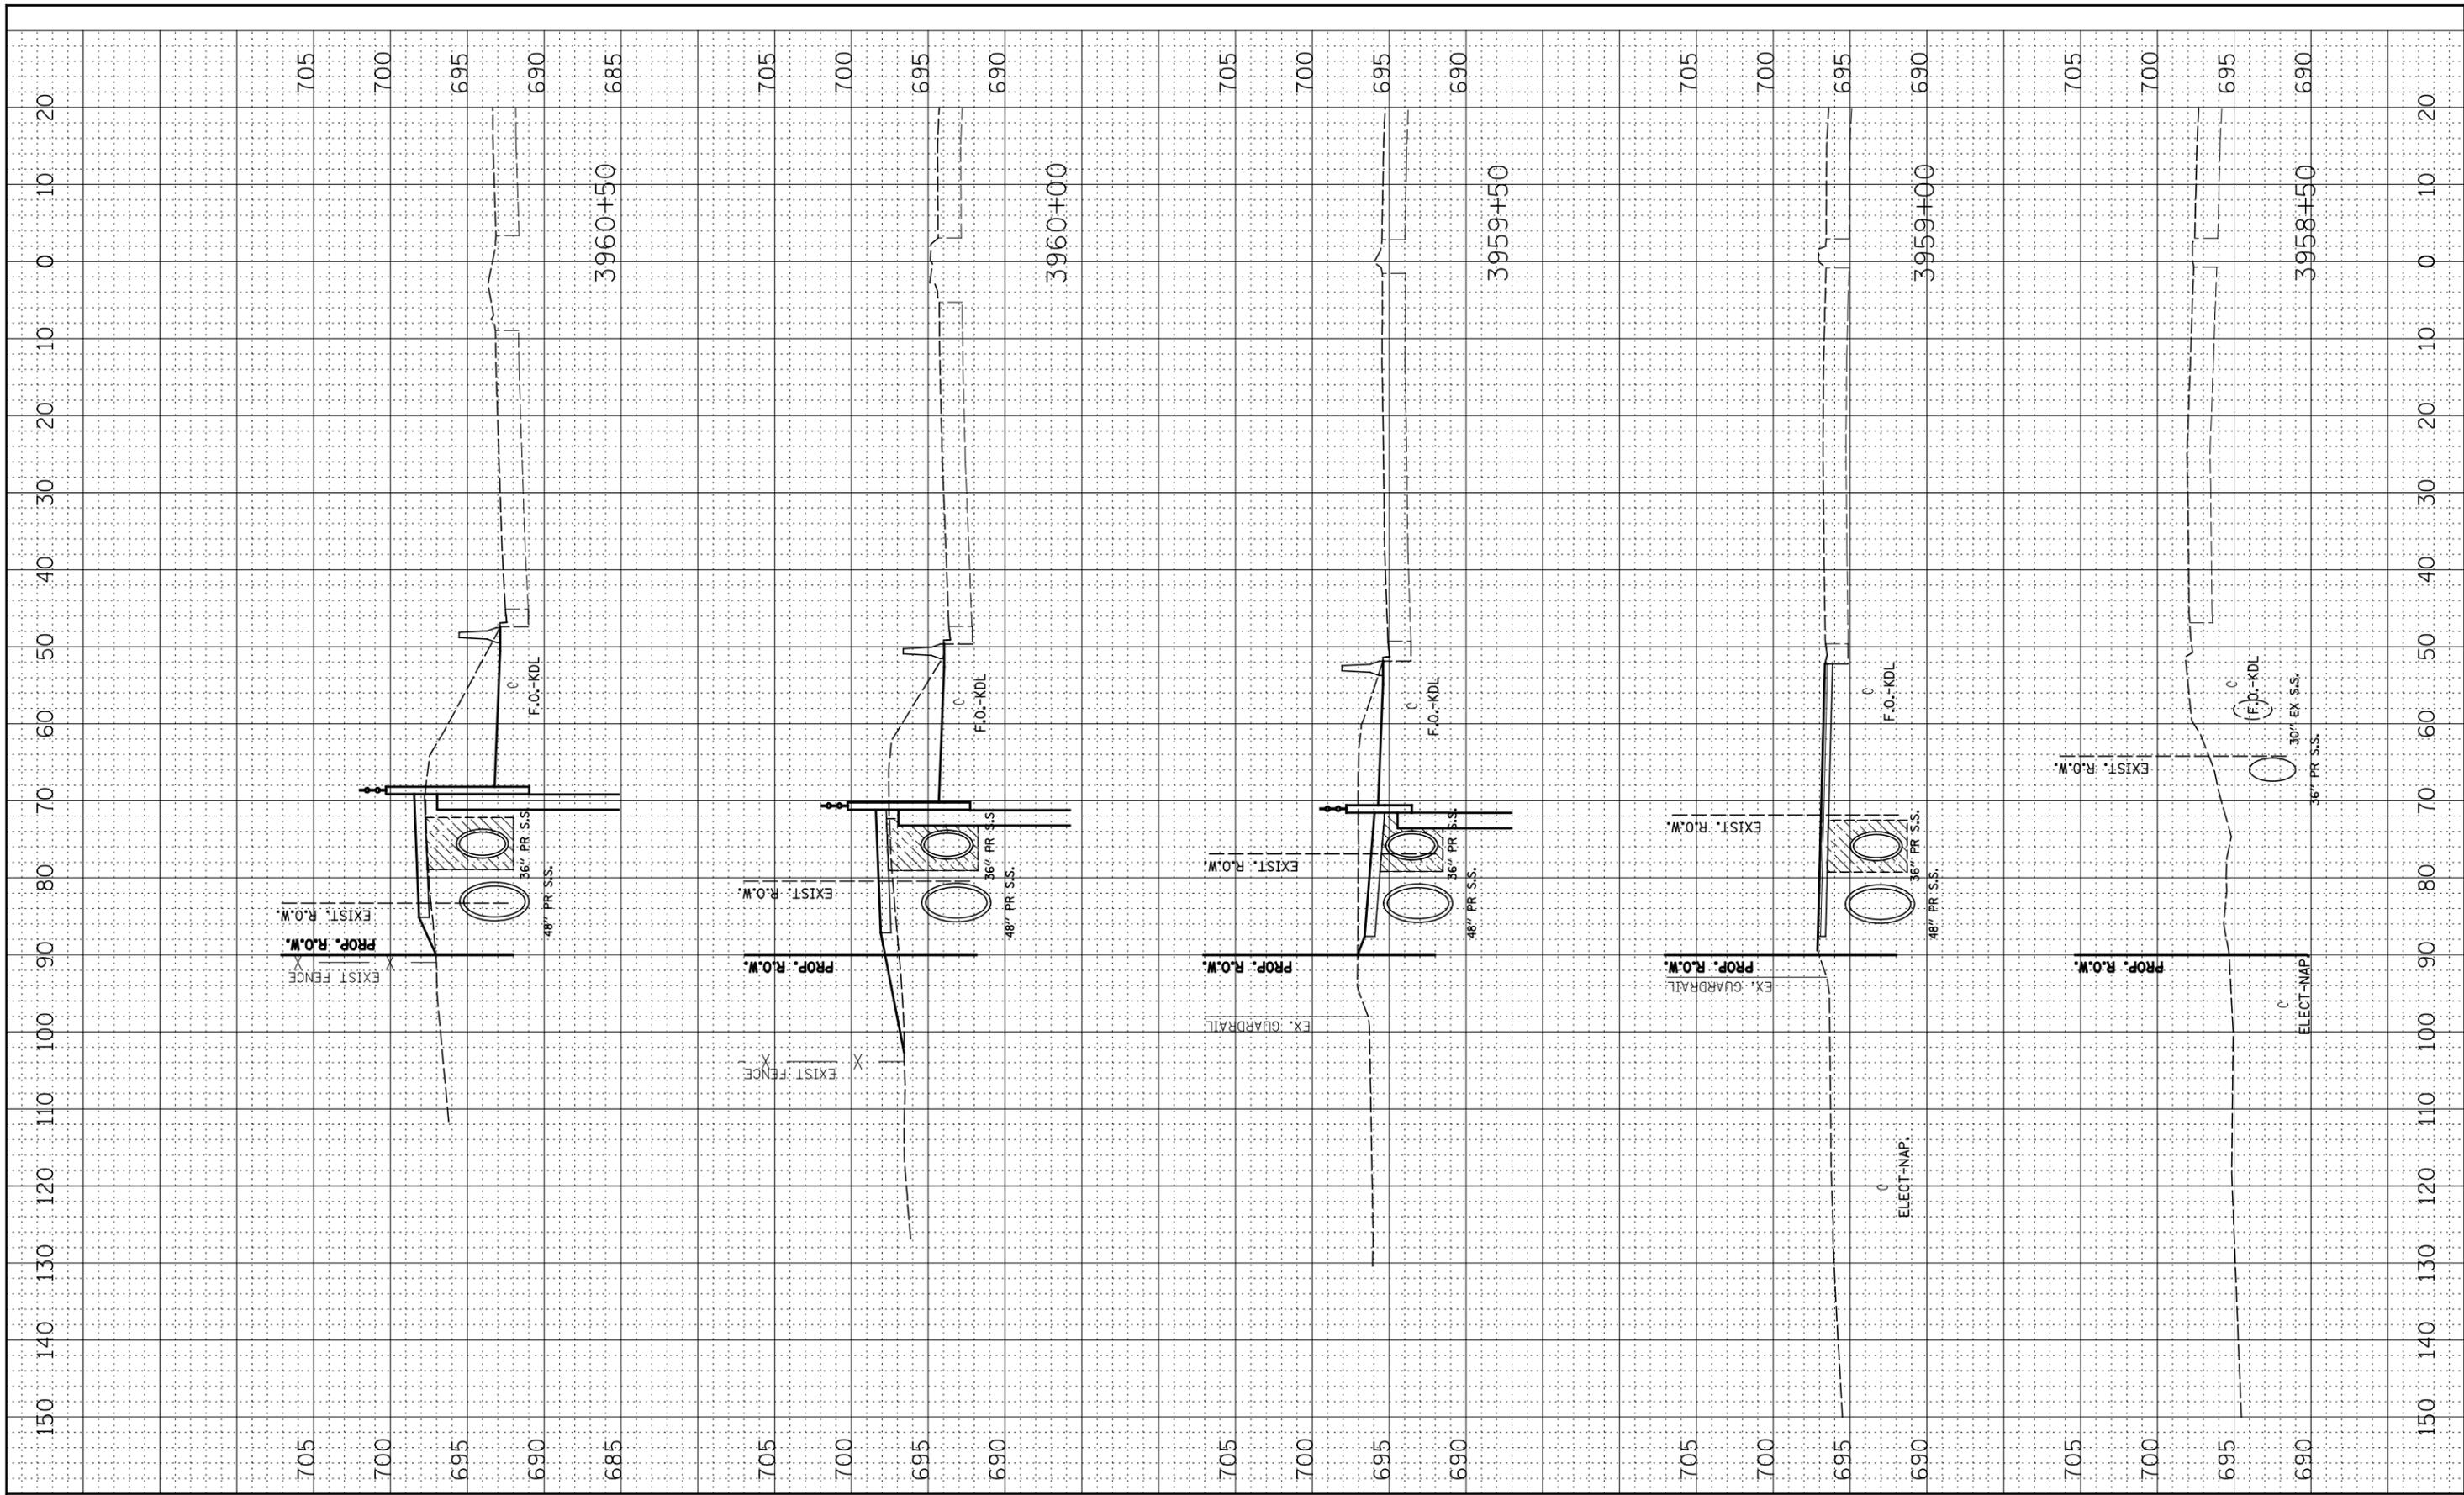

FILE NAME =  
\*FILEL\*

USER NAME = \*USER\*  
DESIGNED - RTA  
DRAWN - KEA  
CHECKED - PJO  
DATE - 2-17-12

REVISED -  
REVISED -  
REVISED -  
REVISED -

STATE OF ILLINOIS  
DEPARTMENT OF TRANSPORTATION

DRAINAGE STAGE 2 - CROSS-SECTIONS

SCALE: SHEET NO. 1 OF 4 SHEETS STA. 3958+50 TO STA. 3960+50

F.A.P. RTE. 338/IL 59	SECTION 2011-036-I	COUNTY DUPAGE	TOTAL SHEETS 181	SHEET NO. 41
CONTRACT NO. 60P41				
FED. ROAD DIST. NO. ILLINOIS FED. AID PROJECT				