


BY	DATE
FINAL SURVEY	SURVEYED
NOTE BOOK	PLOTTED
NO.	AREAS CHECKED

BY	DATE
ORIGINAL SURVEY	SURVEYED
NOTE BOOK	PLOTTED
NO.	AREAS CHECKED

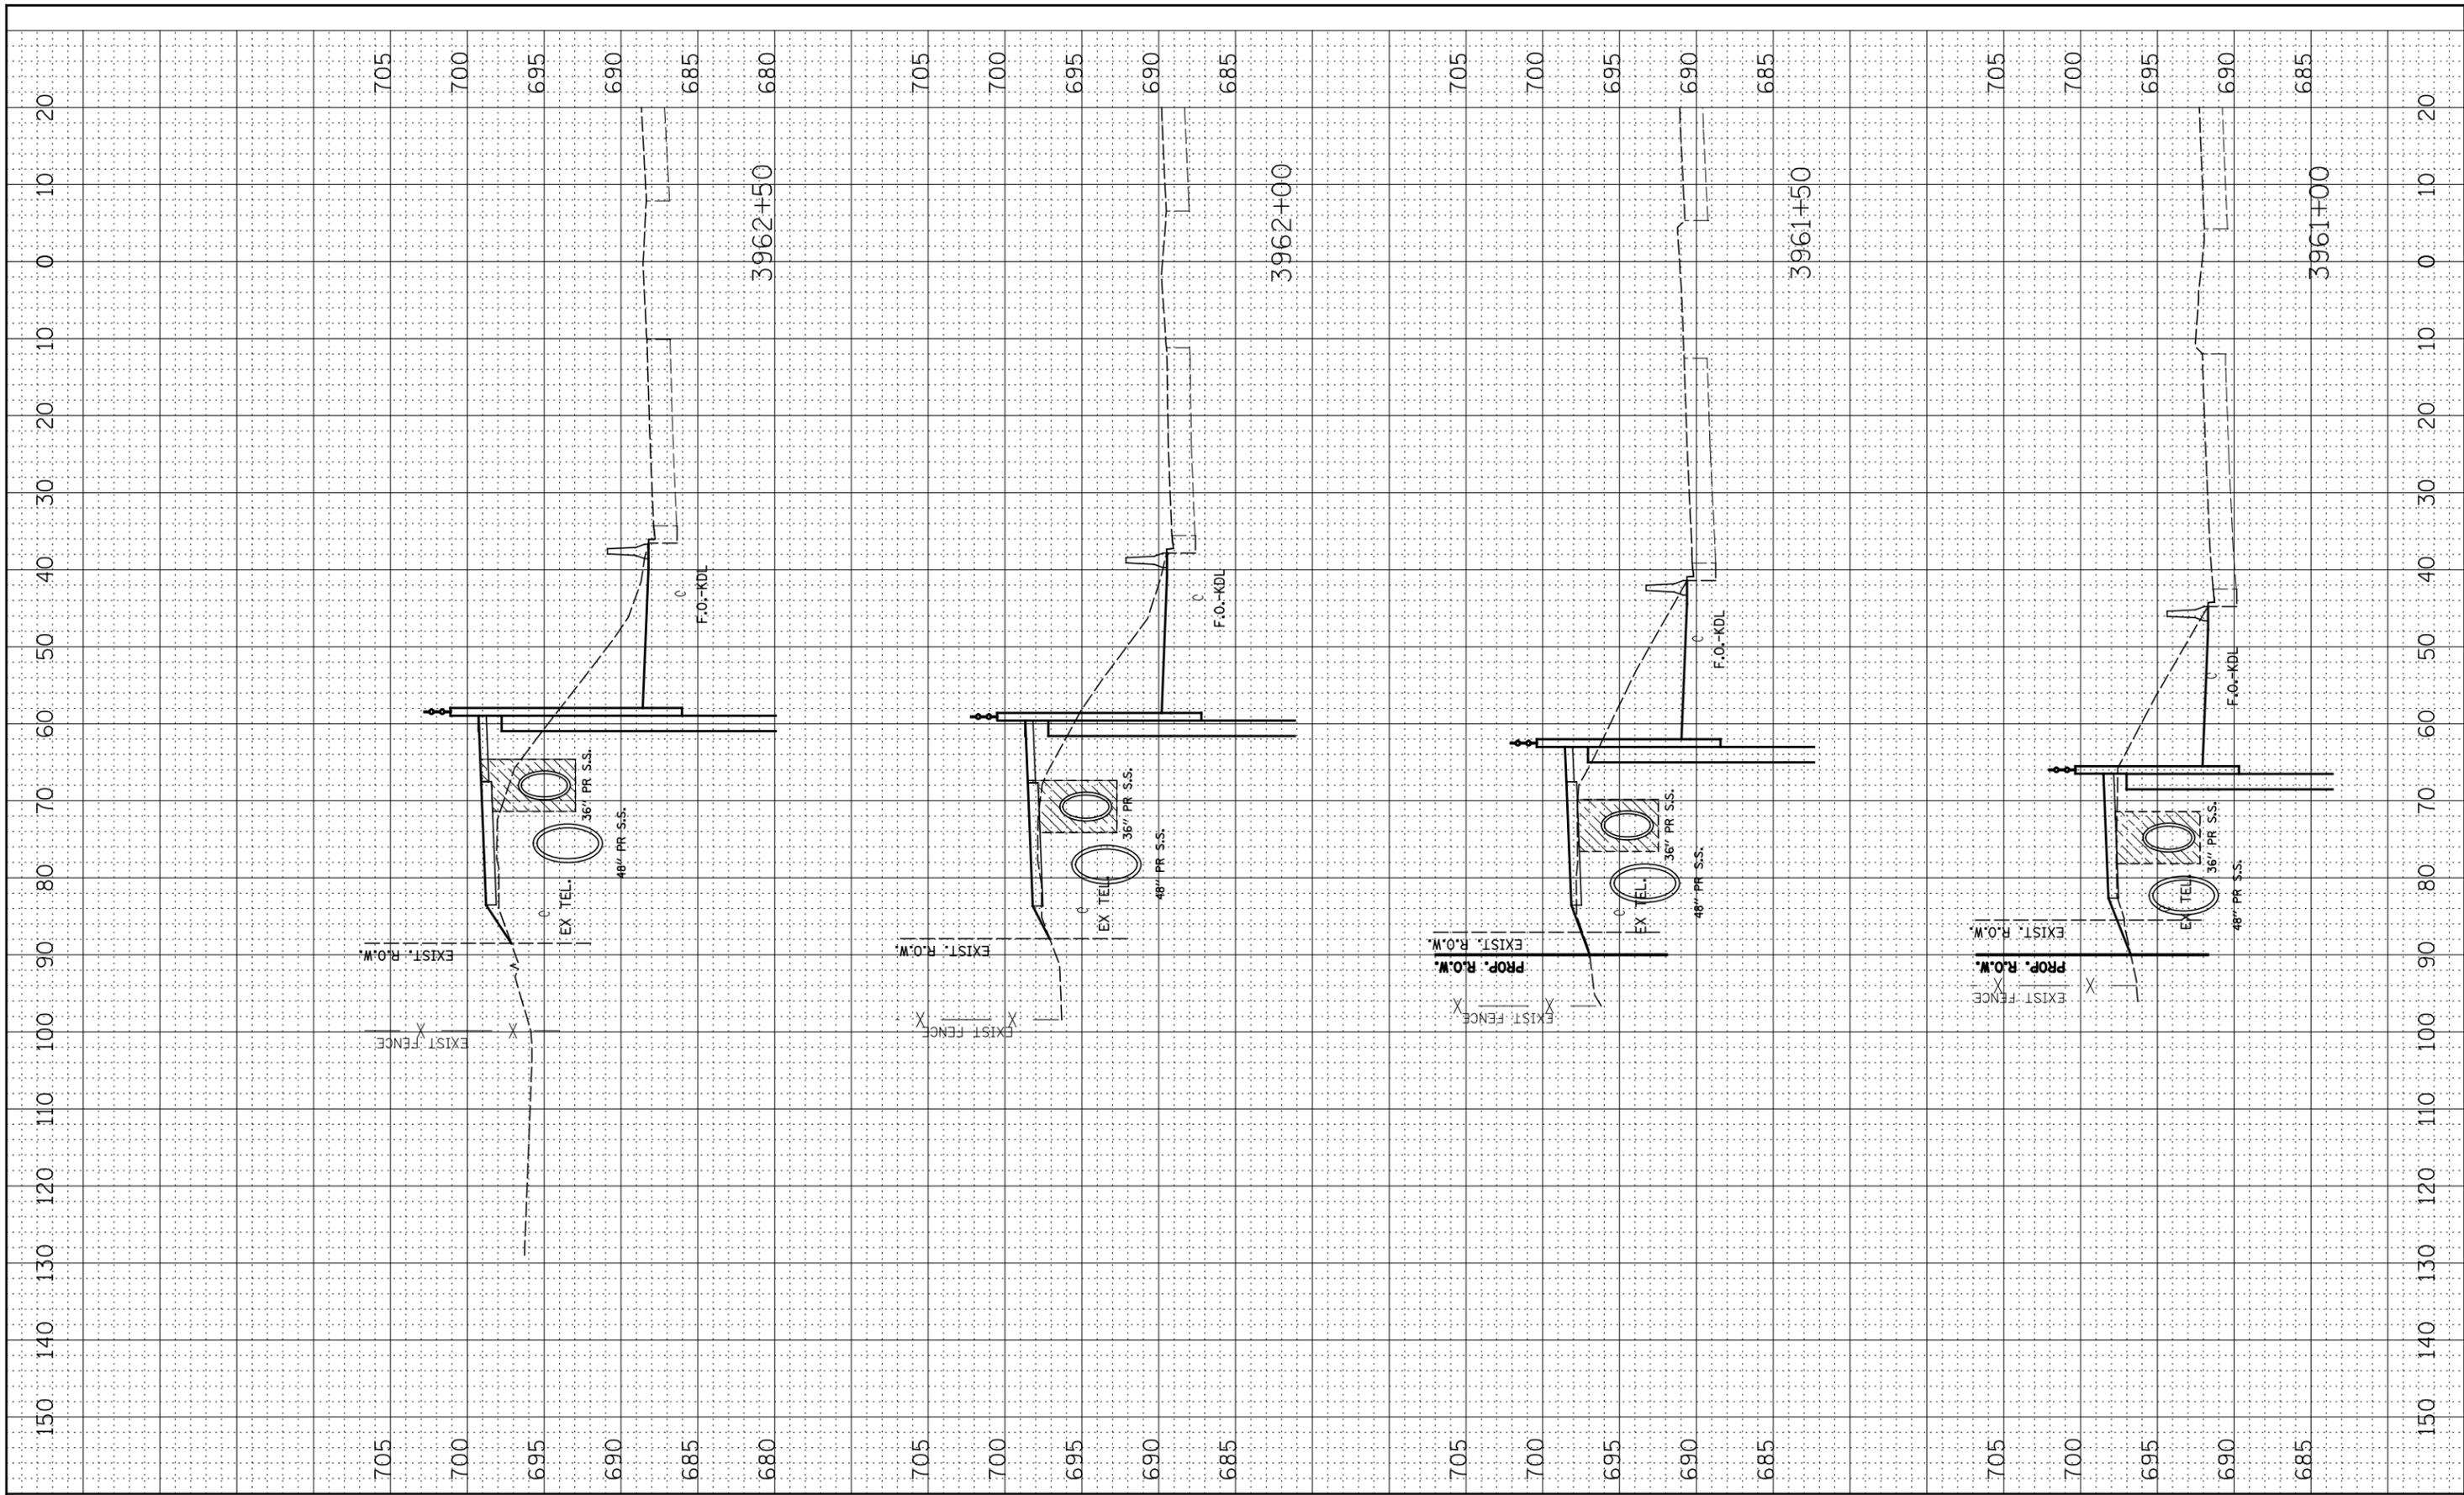

FILE NAME =  
\*FILEL\*

USER NAME = \*USER\*  
DESIGNED - RTA  
DRAWN - KEA  
CHECKED - PJO  
DATE - 2-17-12

REVISED -  
REVISED -  
REVISED -  
REVISED -

STATE OF ILLINOIS  
DEPARTMENT OF TRANSPORTATION

DRAINAGE STAGE 2 - CROSS-SECTIONS

SCALE: SHEET NO. 2 OF 4 SHEETS STA. 3961+00 TO STA. 3962+50

F.A.P. RTE.	SECTION	COUNTY	TOTAL SHEETS	SHEET NO.
338/IL 59	2011-036-I	DUPAGE	181	42
CONTRACT NO. 60P41				
FED. ROAD DIST. NO.	ILLINOIS	FED. AID PROJECT		