


FINAL SURVEY NO.	SURVEYED PLOTTED TEMPLATE AREAS CHECKED	BY	DATE

ORIGINAL SURVEY NO.	SURVEYED PLOTTED TEMPLATE AREAS CHECKED	BY	DATE

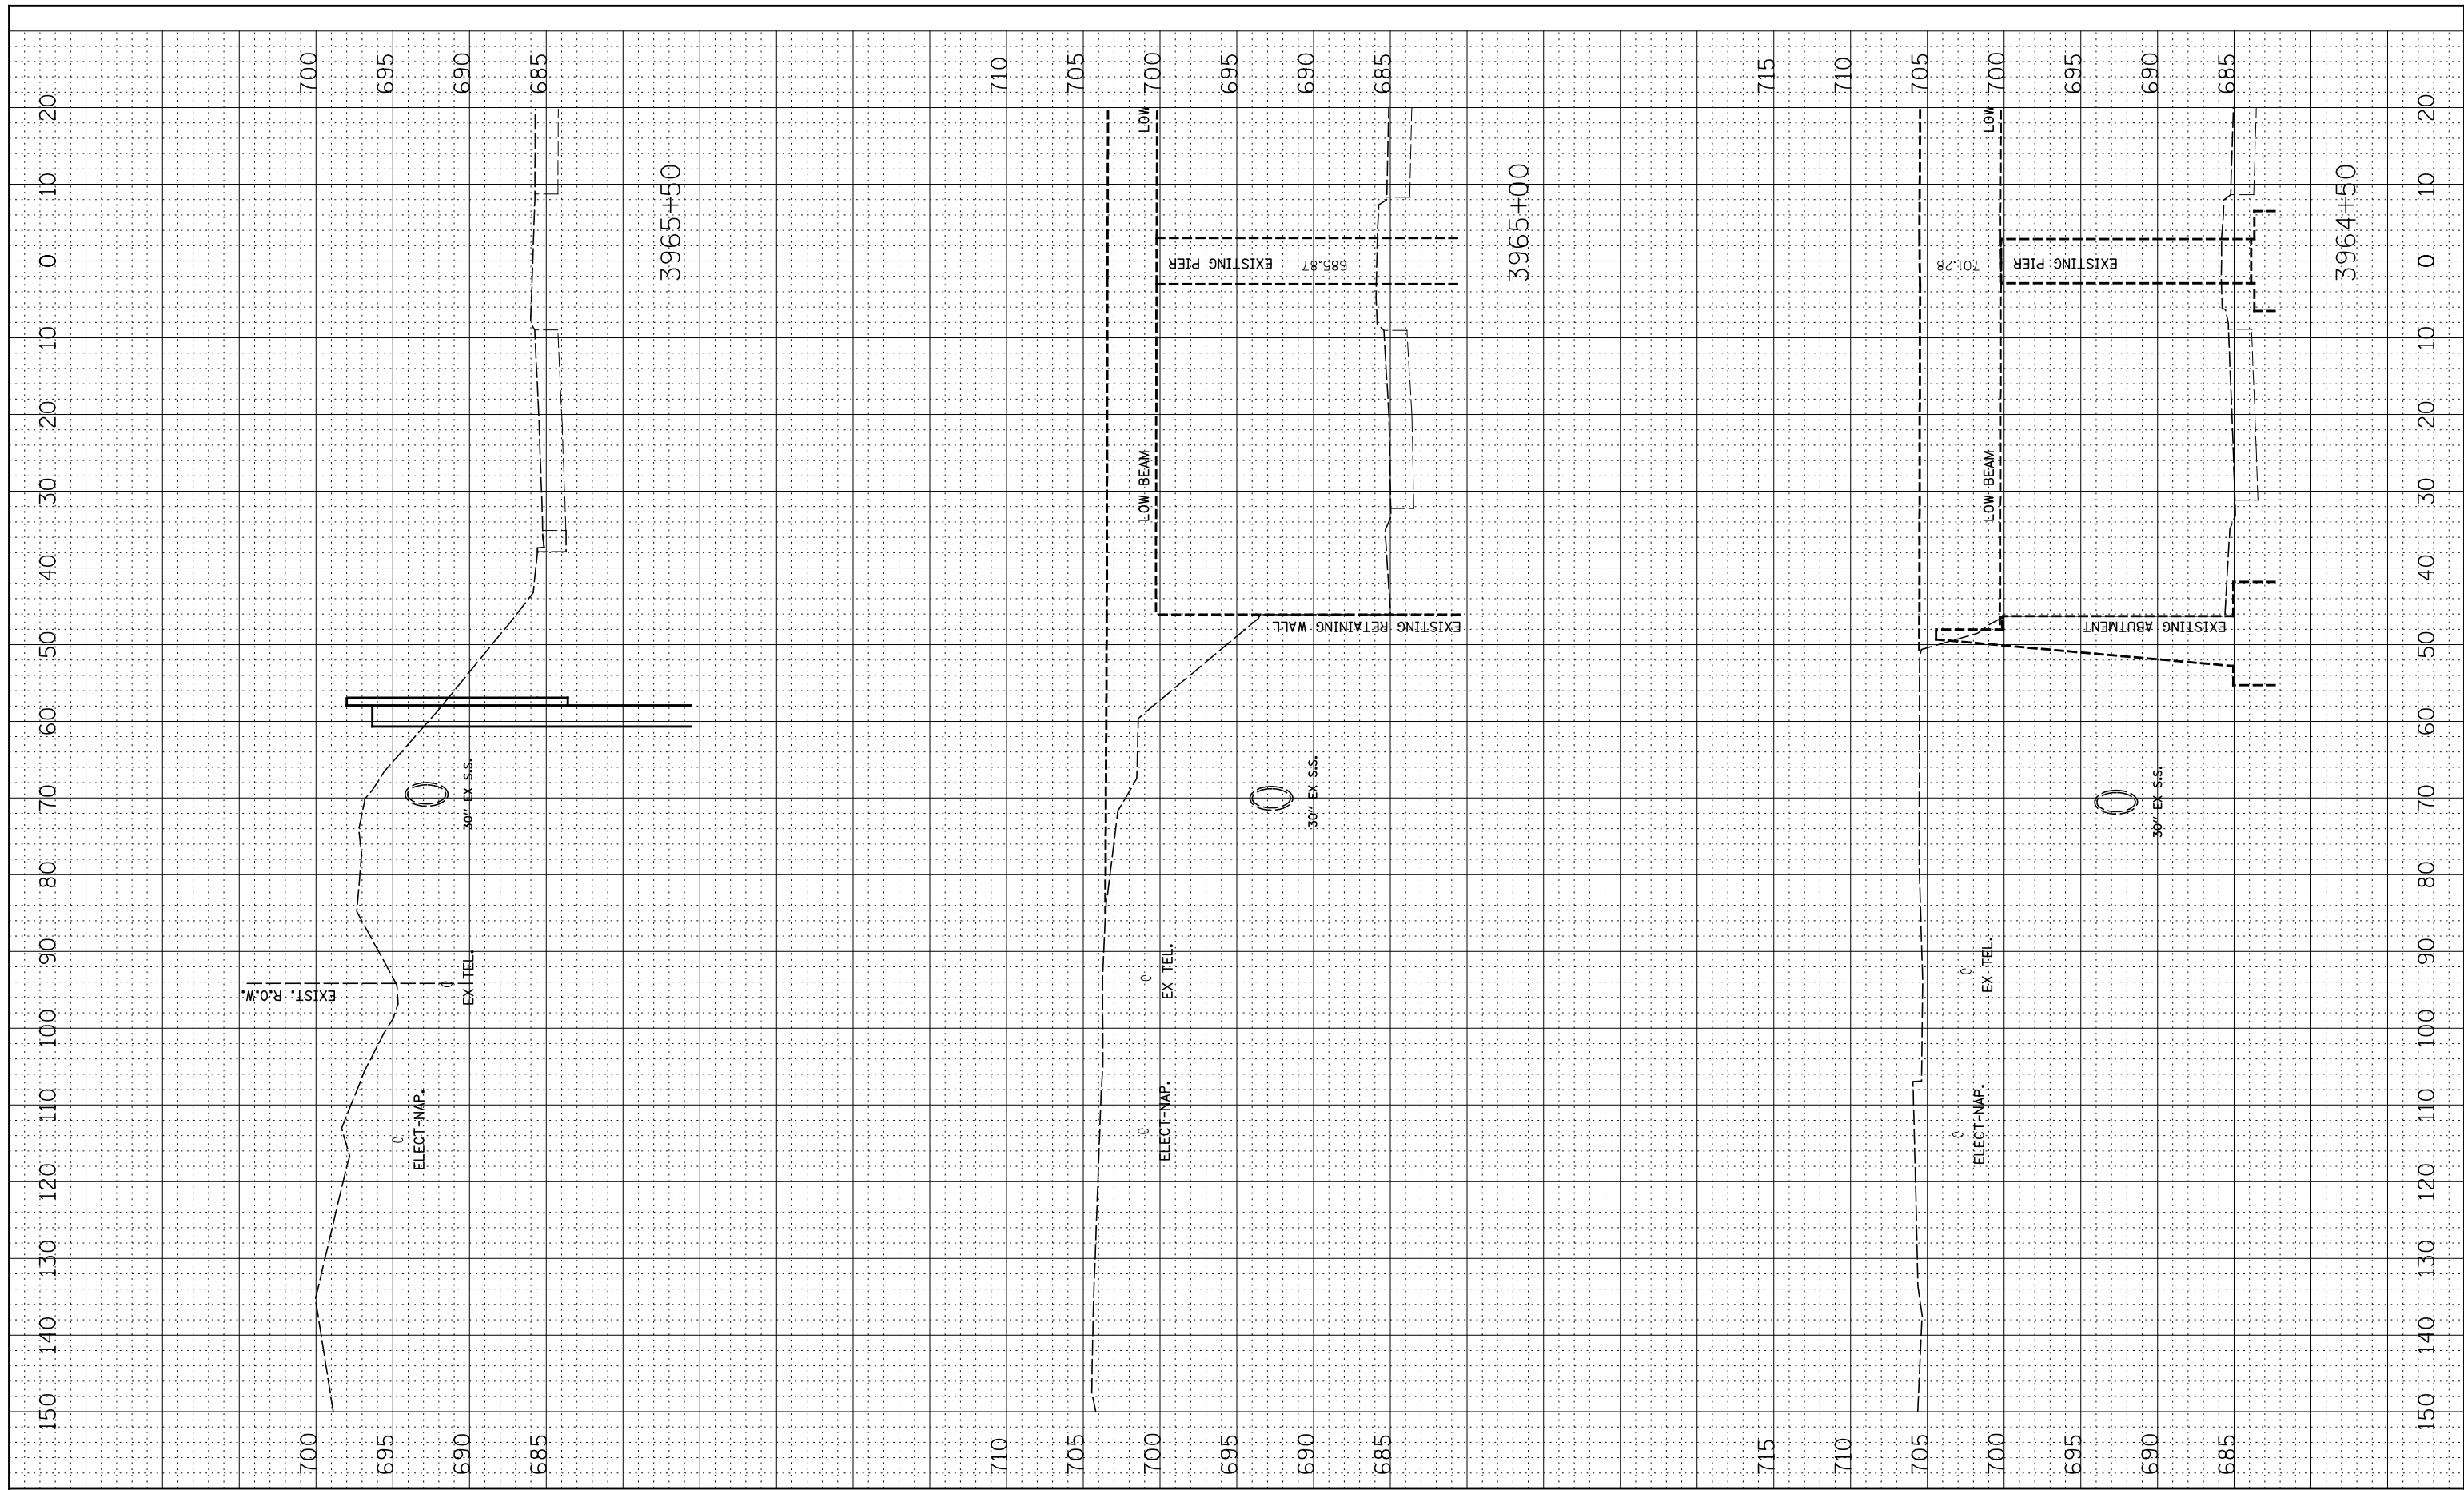

FILE NAME =	USER NAME = #USER#	DESIGNED - RTA	REVISED -	STATE OF ILLINOIS DEPARTMENT OF TRANSPORTATION	DRAINAGE STAGE 2 - CROSS-SECTIONS		F.A.P. RTE.	SECTION	COUNTY	TOTAL SHEETS	SHEET NO.	
#FILEL#		DRAWN - KEA	REVISED -		SCALE:	SHEET NO. 4 OF 4 SHEETS	STA. 3964+50 TO STA. 3965+50	338/IL 59	2011-036-I	DUPAGE	181	44
		CHECKED - PJO	REVISED -					CONTRACT NO. 60P41				
		DATE - 2-17-12	REVISED -					FED. ROAD DIST. NO. ILLINOIS FED. AID PROJECT				