


Note:
For Top/Wall Elevations, Bottom/Wall Elevations & Wall Height SEE TABLE.

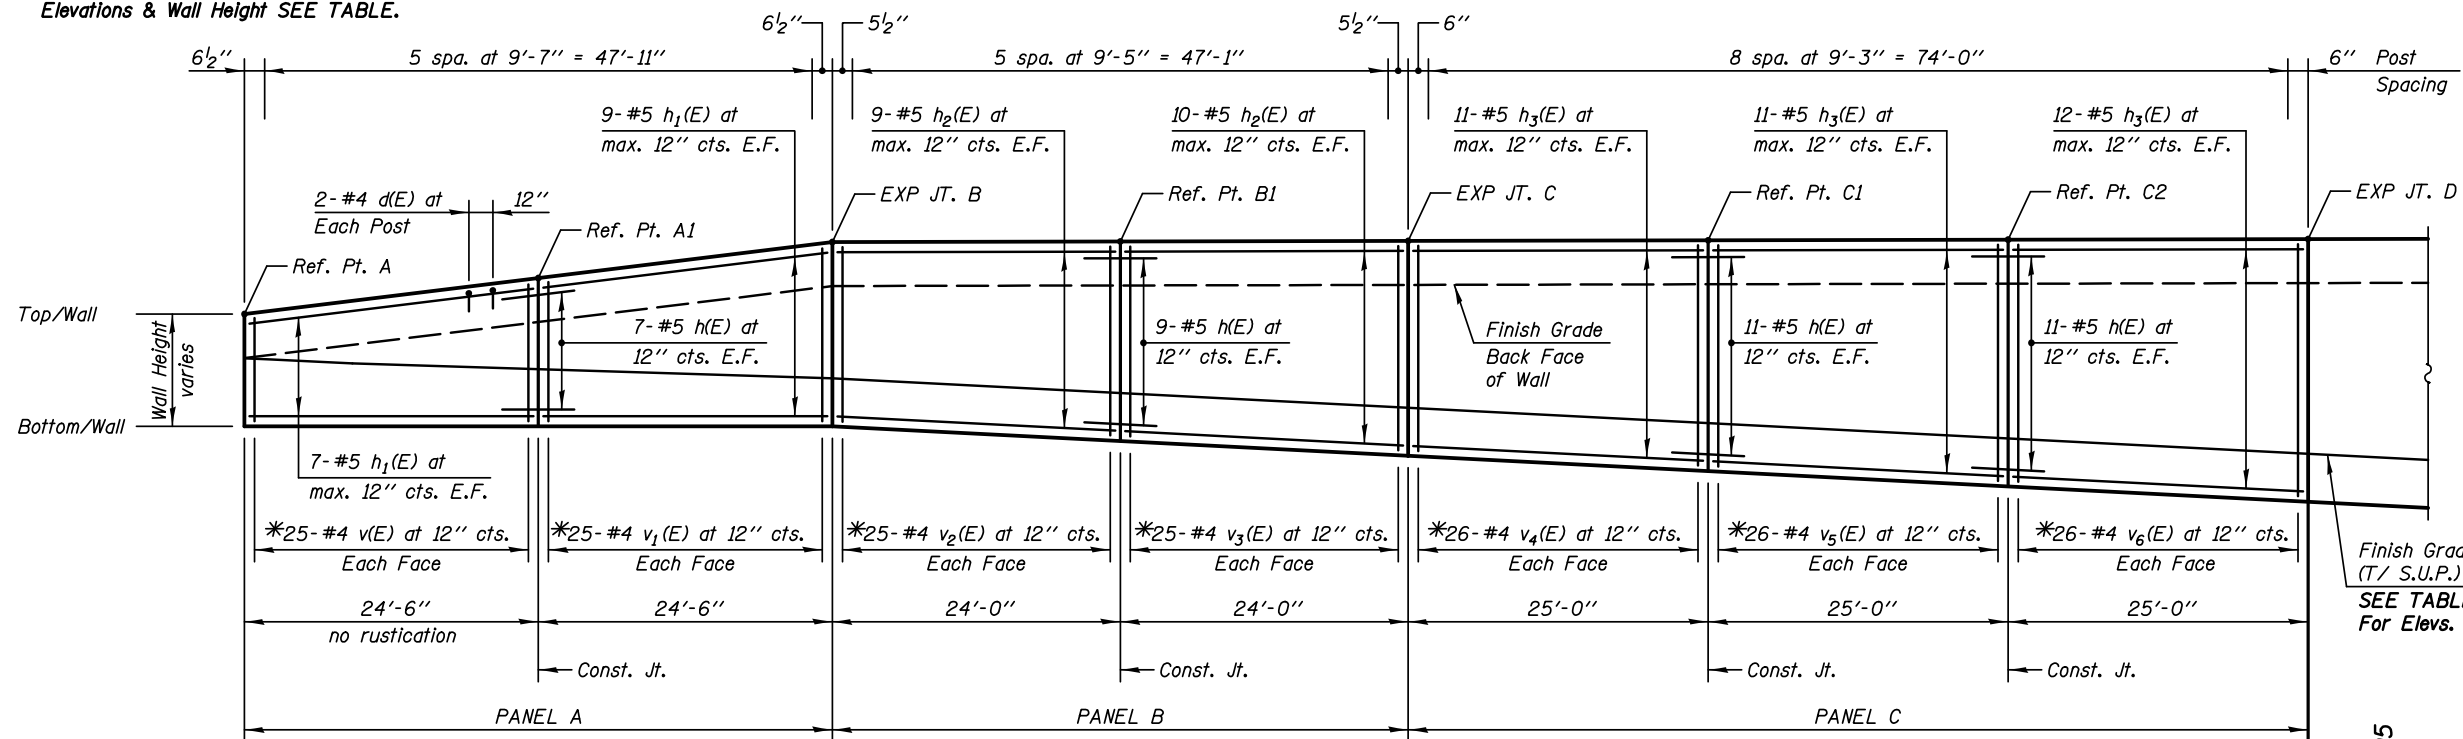


ELEVATION - EAST FACE
(Looking West)

PILE DATA:

Pile No.	Top Elev.	Bottom Elev.	Length Ft.	No of Studs
PA-1	694.02	671.02	23.00	4
PA-2	694.56	670.56	24.00	6
PA-3	695.10	671.10	24.00	6
PA-4	695.64	670.64	25.00	6
PA-5	696.18	671.18	25.00	8
PA-6	696.72	670.72	26.00	8
PB-1	696.87	670.87	26.00	8
PB-2	696.88	670.88	26.00	8
PB-3	696.88	670.88	26.00	8
PB-4	696.89	670.89	26.00	8
PB-5	696.89	669.89	27.00	10
PB-6	696.90	669.90	27.00	10
PB-7	696.91	669.91	27.00	10
PB-8	696.92	669.92	27.00	10
PC-1	696.92	669.92	27.00	10
PC-2	696.93	669.93	27.00	10
PC-3	696.93	668.93	28.00	10
PC-4	696.93	668.93	28.00	10
PC-5	696.94	668.94	28.00	10
PC-6	696.94	668.94	28.00	10
PC-7	696.95	667.95	29.00	12
PC-8	696.96	667.96	29.00	12
PC-9	696.96	666.96	30.00	12
PC-10	696.97	666.97	30.00	12
PC-11	696.97	665.97	31.00	12
PC-12	696.98	665.98	31.00	12
PC-13	696.99	665.99	31.00	12
PC-14	696.99	665.99	31.00	12
PC-15	697.00	666.00	31.00	12

MATCH LINE
STA. 11+72.00
SEE SHT. RWA-05

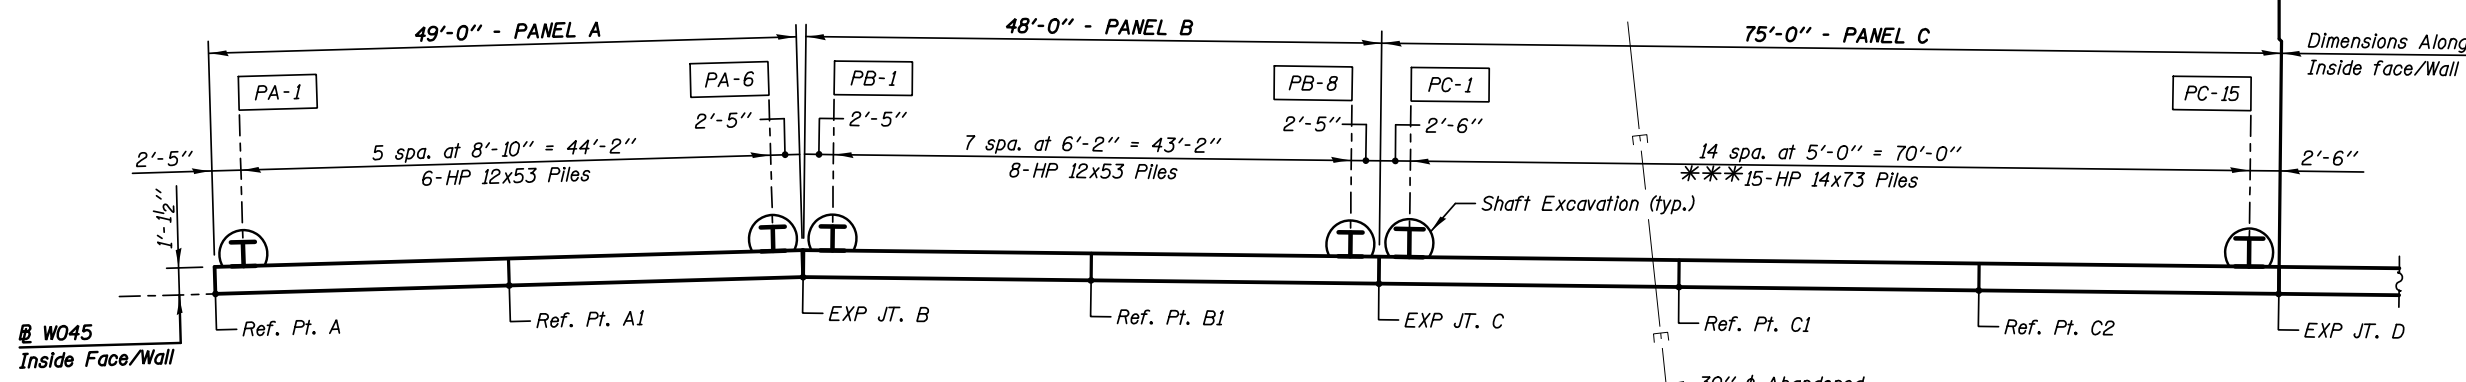

PLAN
(PANELS A, B & C)

LEGEND
E.F. Each Face
S.U.P. Shared Use Path

Min Bar Laps
#5 Bars = 2'-5" (Horiz. Top Bars)

SHAFT SIZES

Pile Size	Shaft Excavation Size
HP12	2'-0"
HP14	2'-0"
W24	3'-0"

Notes:
All Dimensions are along Inside Face of Wall.
Reinforcement Bars designated (E) shall be Epoxy Coated.
For Typical Sections & Bill of Material, SEE SHT. RWA-08.
*See Bar Cutting Diagram SHT. RWA-08.

**Bottom of Form Liner Elevations are 1'-0" (1.0') higher than Finish Grade Elevations.
***Furnish one (1) additional 30.0' pile. Should the abandoned steel casing conflict with one of the drilled shafts, use the additional pile and respace the piles around the steel casing, as directed by the Engineer. Do not exceed the pile spacing shown. Do not locate a pile less than 1.0' from a construction joint.

WALL JOINT LOCATIONS, HEIGHTS & ELEVATIONS

Location Ref. Points	Station on @ W045	Wall Height	Top/Wall Elevation	Bottom/Wall Elevation	Finish Grade Elev.	Bott/Liner Elev. **
Begin Wall - A	10+00.00	4'-9"	697.20	692.45	695.36	696.36
C.J. - A1	10+24.50	6'-3"	698.70	692.45	694.90	695.90
Exp. Jt. - B	10+49.00	7'-9"	700.20	692.45	694.52	695.52
C.J. - B1	10+73.00	8'-4"	700.22	691.89	693.91	694.91
Exp. Jt. - C	10+97.00	9'-0"	700.25	691.25	693.29	694.29
C.J. - C1	11+22.00	9'-8"	700.27	690.60	692.65	693.65
C.J. - C2	11+47.00	10'-4"	700.30	689.97	692.02	693.02
Exp. Jt. - D	11+72.00	11'-0"	700.33	689.33	691.38	692.38