



Note:
For Top/Wall Elevations,
Bottom/Wall Elevations &
Wall Height SEE TABLE.

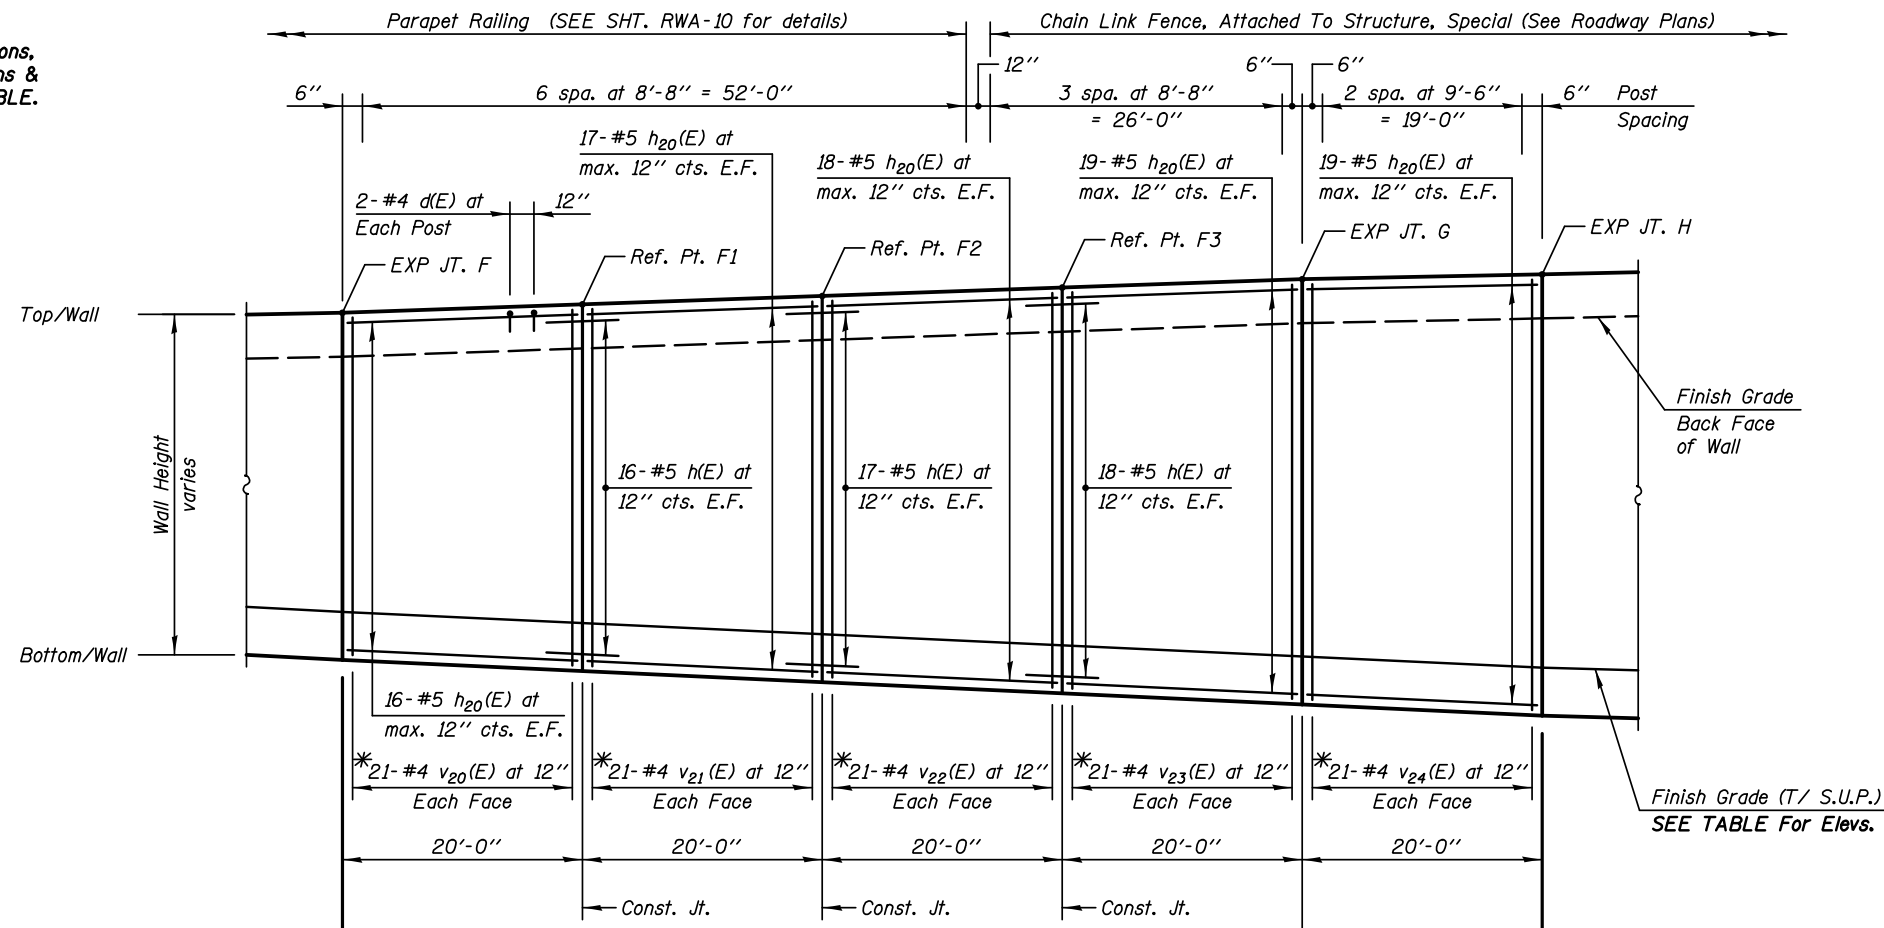

ELEVATION - EAST FACE
(Looking West)

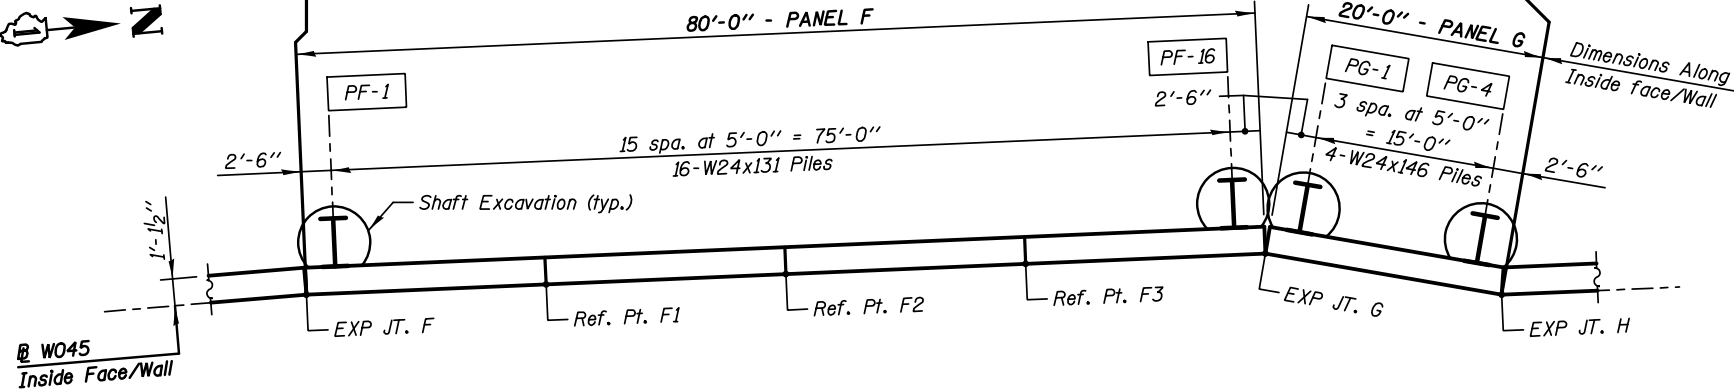

PLAN
(PANELS F & G)

SHAFT SIZES

Pile Size	Shaft Excavation Size
HP12	2'-0"
HP14	2'-0"
W24	3'-0"

WALL JOINT LOCATIONS, HEIGHTS & ELEVATIONS

Location Ref. Points	Station on @ W045	Wall Height	Top/Wall Elevation	Bottom/Wall Elevation	Finish Grade Elev.	Bott/Liner Elev. **
Exp. Jt. - F	12+91.00	14'-6"	700.80	686.30	688.34	689.34
C.J. - F1	13+11.00	15'-4"	701.15	685.82	687.88	688.88
C.J. - F2	13+31.00	16'-1"	701.50	685.42	687.41	688.41
C.J. - F3	13+51.00	16'-11"	701.85	684.93	686.95	687.95
Exp. Jt. - G	13+71.00	17'-9"	702.20	684.45	686.48	687.48
Exp. Jt. - H	13+91.00	18'-5"	702.40	683.98	686.01	687.01

PILE DATA:

Pile No.	Top Elev.	Bottom Elev.	Length Ft.	No of Studs
PF-1	697.51	655.51	42.00	18
PF-2	697.60	655.60	42.00	18
PF-3	697.69	654.69	43.00	18
PF-4	697.78	654.78	43.00	18
PF-5	697.86	653.86	44.00	18
PF-6	697.95	652.95	45.00	18
PF-7	698.04	653.04	45.00	18
PF-8	698.13	652.13	46.00	20
PF-9	698.21	652.21	46.00	20
PF-10	698.30	651.30	47.00	20
PF-11	698.39	651.39	47.00	20
PF-12	698.48	650.48	48.00	20
PF-13	698.56	650.56	48.00	20
PF-14	698.65	649.65	49.00	20
PF-15	698.74	649.74	49.00	22
PF-16	698.83	648.83	50.00	22
PG-1	698.90	646.90	52.00	22
PG-2	698.95	646.95	52.00	22
PG-3	699.00	647.00	52.00	22
PG-4	699.05	646.05	53.00	22

LEGEND

E.F. Each Face
S.U.P. Shared Use Path

Min Bar Laps

#5 Bars = 2'-5" (Horiz. Top Bars)

Notes:

All Dimensions are along Inside Face of Wall.
Reinforcement Bars designated (E) shall be Epoxy Coated.

For Typical Sections & Bill of Material, SEE SHT. RWA-08.

*See Bar Cutting Diagram SHT. RWA-08.
**Bottom of Form Liner Elevations are 1'-0" (1.0') higher than Finish Grade Elevations.