



1 BUILDING SECTION
SCALE: 1/4" = 1'-0"

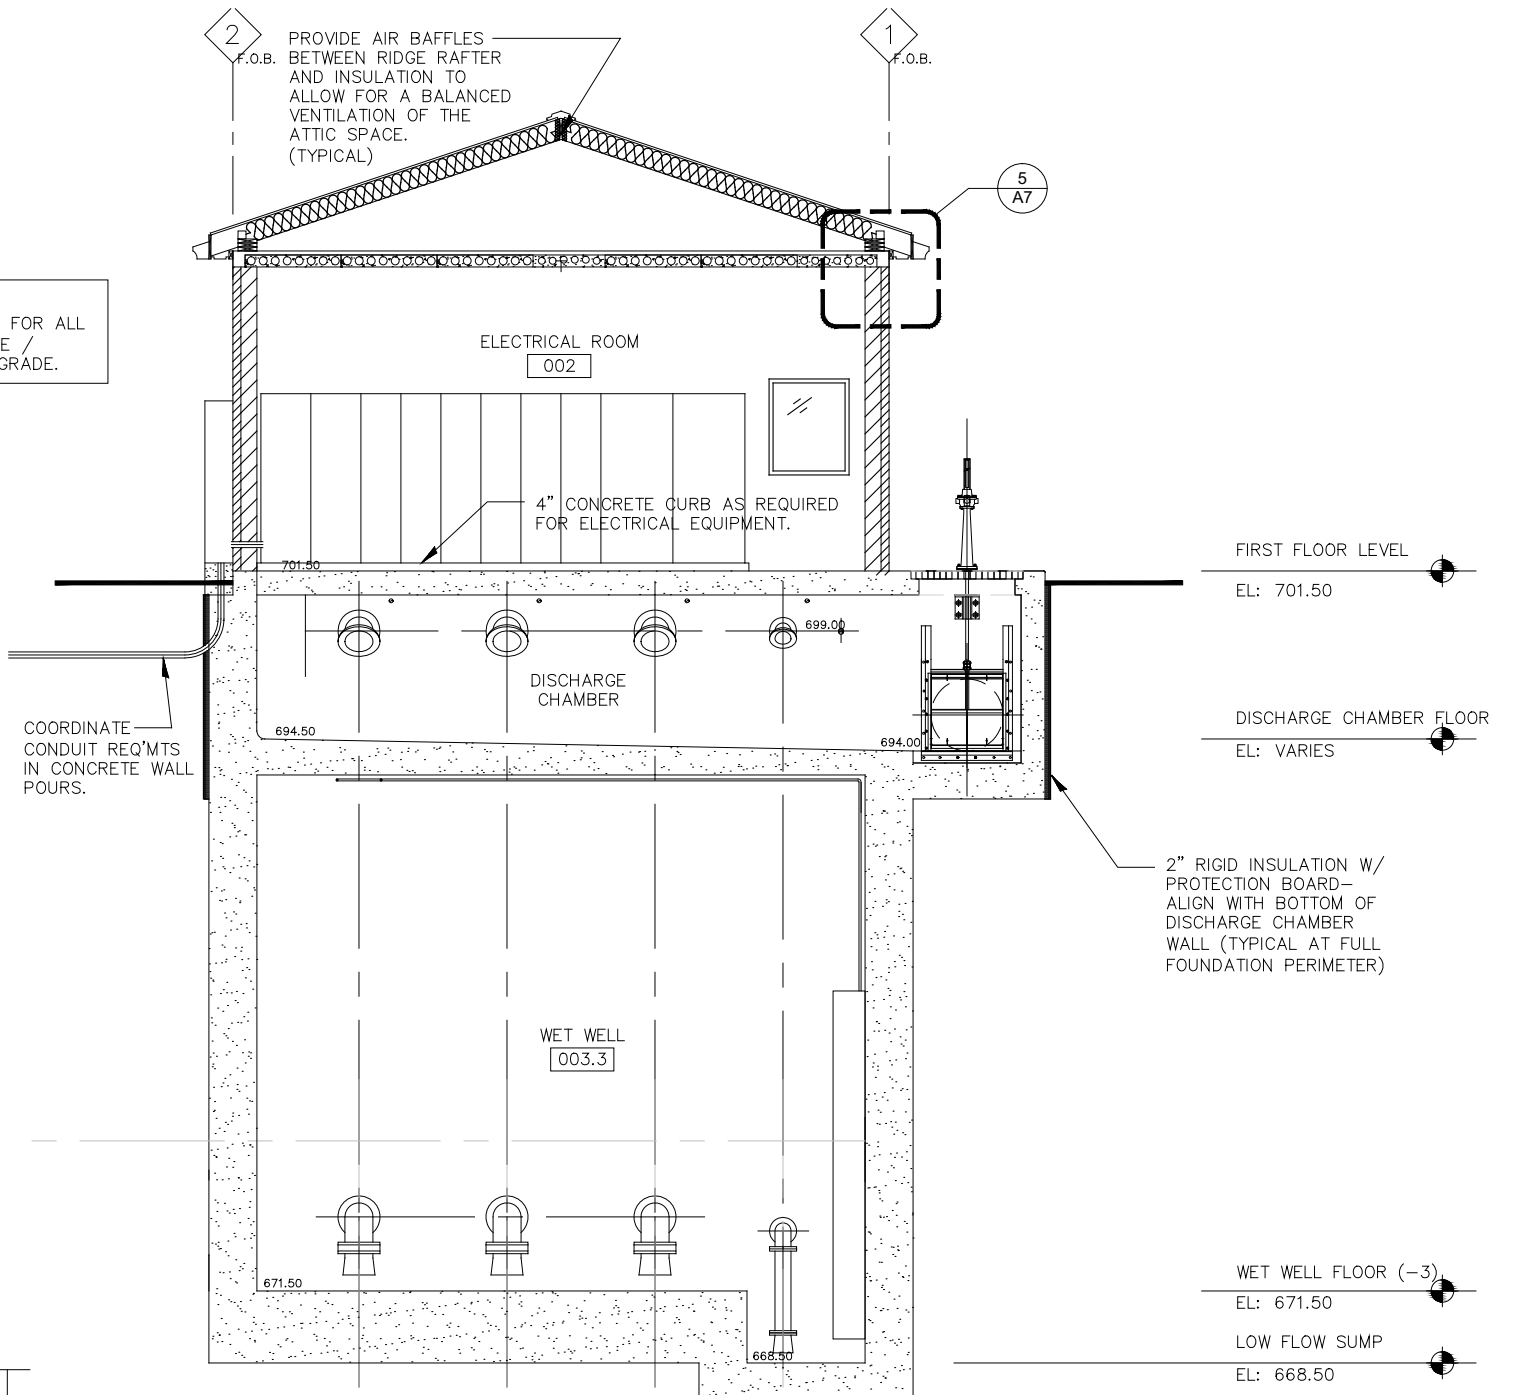

2 BUILDING SECTION
SCALE: 1/4" = 1'-0"

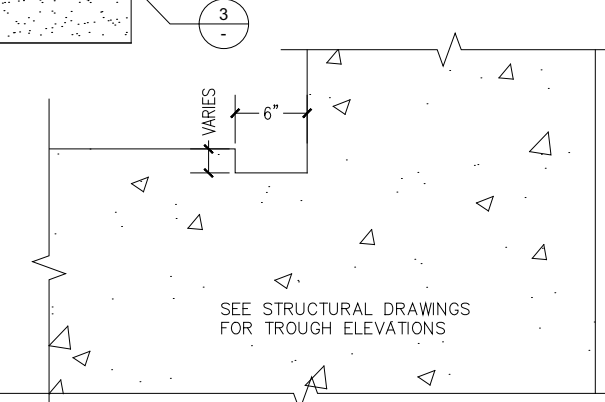

3 TROUGH DETAIL
SCALE: 1 1/2" = 1'-0"

NOTE:
SEE STRUCTURAL DRAWINGS FOR ALL
POURED IN PLACE CONCRETE /
REINFORCING WORK BELOW GRADE.



A5

KNIGHT Engineers & Architects	DESIGNED RMK	REVISED --	STATE OF ILLINOIS DEPARTMENT OF TRANSPORTATION	BUILDING SECTIONS PUMP STATION 47	F.A.P. RTE.	SECTION	COUNTY	TOTAL SHEETS	SHEET NO.	
	CHECKED RMK	REVISED --			338/IL 59	2011-035-1	DUPAGE	181	68	
	DRAWN NMP	REVISED --			CONTRACT NO. 60P41					
	CHECKED RMK	REVISED --			ILLINOIS FED. AID PROJECT					
SCALE --	DATE 03-22-2012			SHEET NO. A5	OF 12 SHEETS					