



NOTE:
SEE STRUCTURAL DRAWINGS FOR ALL
POURED IN PLACE CONCRETE /
REINFORCING WORK BELOW GRADE.

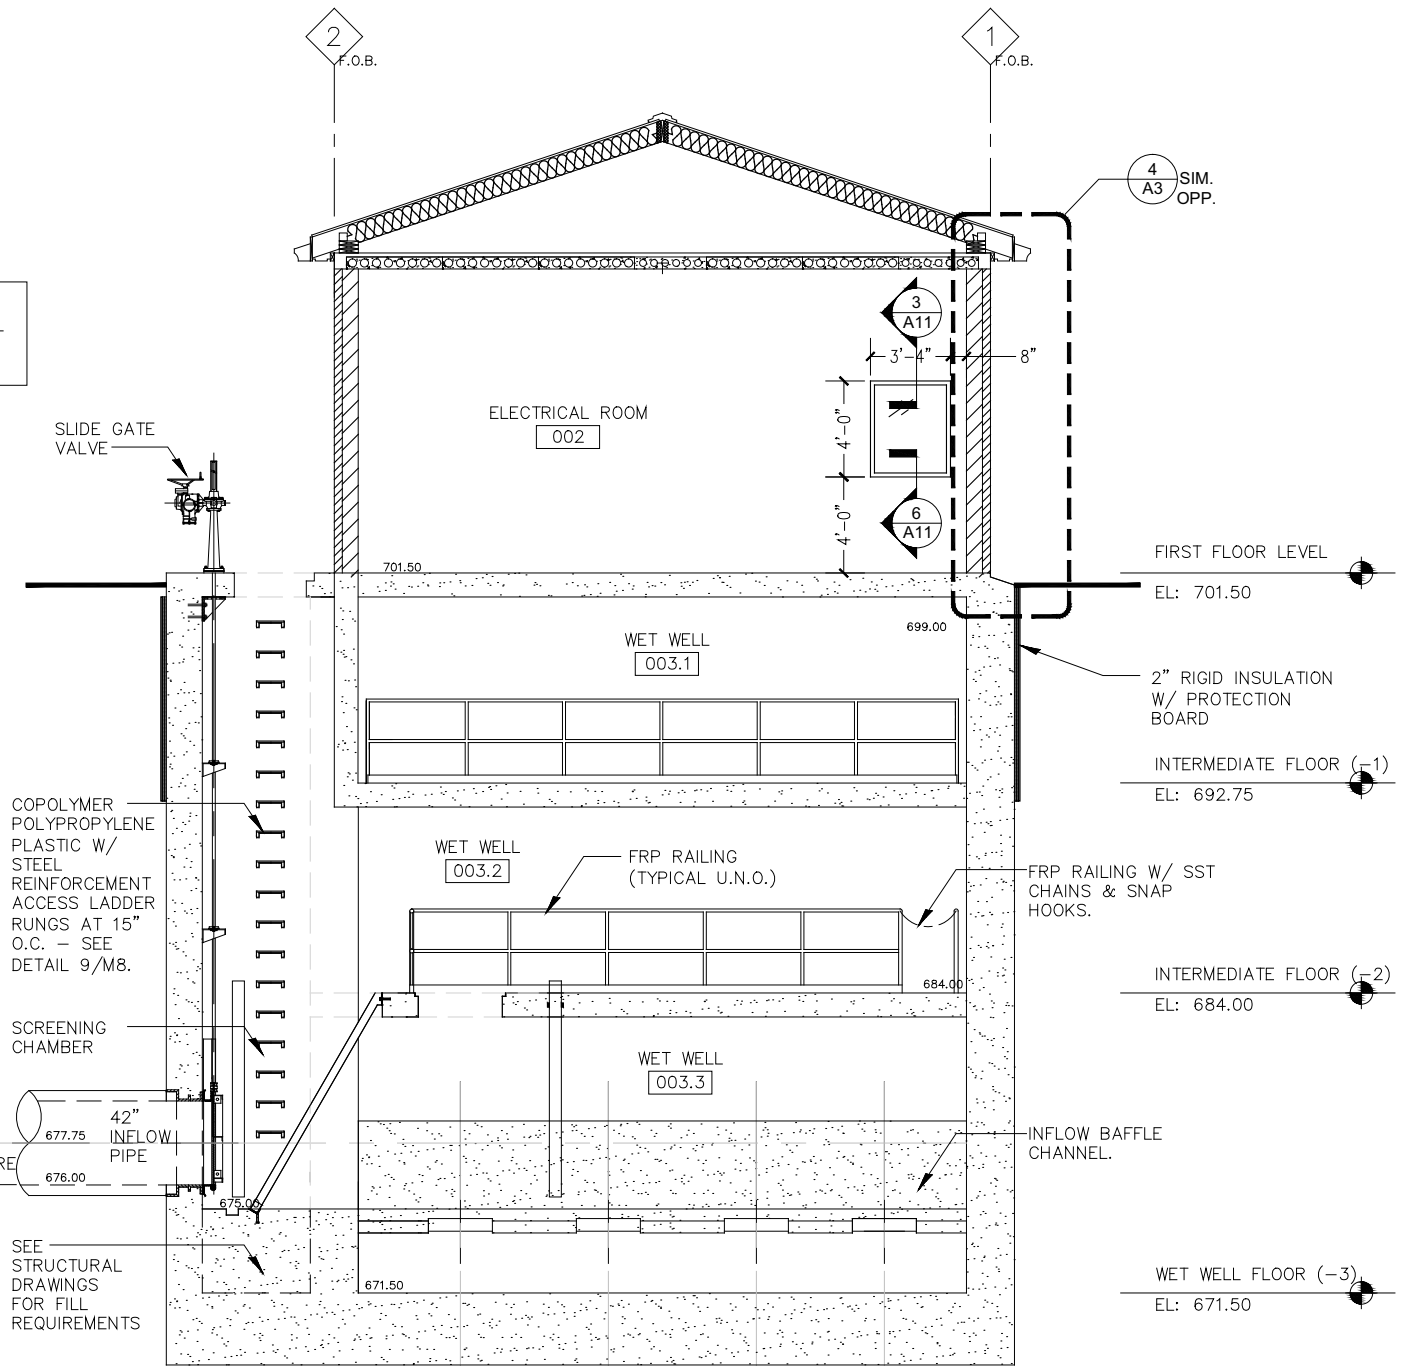

1 BUILDING SECTION
SCALE: 1/4" = 1'-0"

2 BUILDING SECTION
SCALE: 1/4" = 1'-0"

NOTE:
SEE STRUCTURAL DRAWINGS FOR ALL
CONCRETE / REINFORCING WORK
BELOW GRADE.

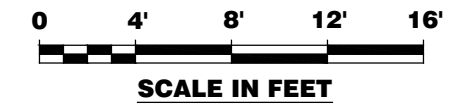

A6

	DESIGNED RMK	REVISED --	STATE OF ILLINOIS DEPARTMENT OF TRANSPORTATION	BUILDING SECTIONS PUMP STATION 47	F.A.P. RTE.	SECTION	COUNTY	TOTAL SHEETS	SHEET NO.
	CHECKED RMK	REVISED --			338/IL 59	2011-035-1	DUPAGE	181	69
	SCALE --	REVISED --			CONTRACT NO. 60P41				
DATE 03-22-2012	CHECKED RMK	REVISED --	SHEET NO. A6 OF 12 SHEETS		ILLINOIS FED. AID PROJECT				