


**SECTION A-A**

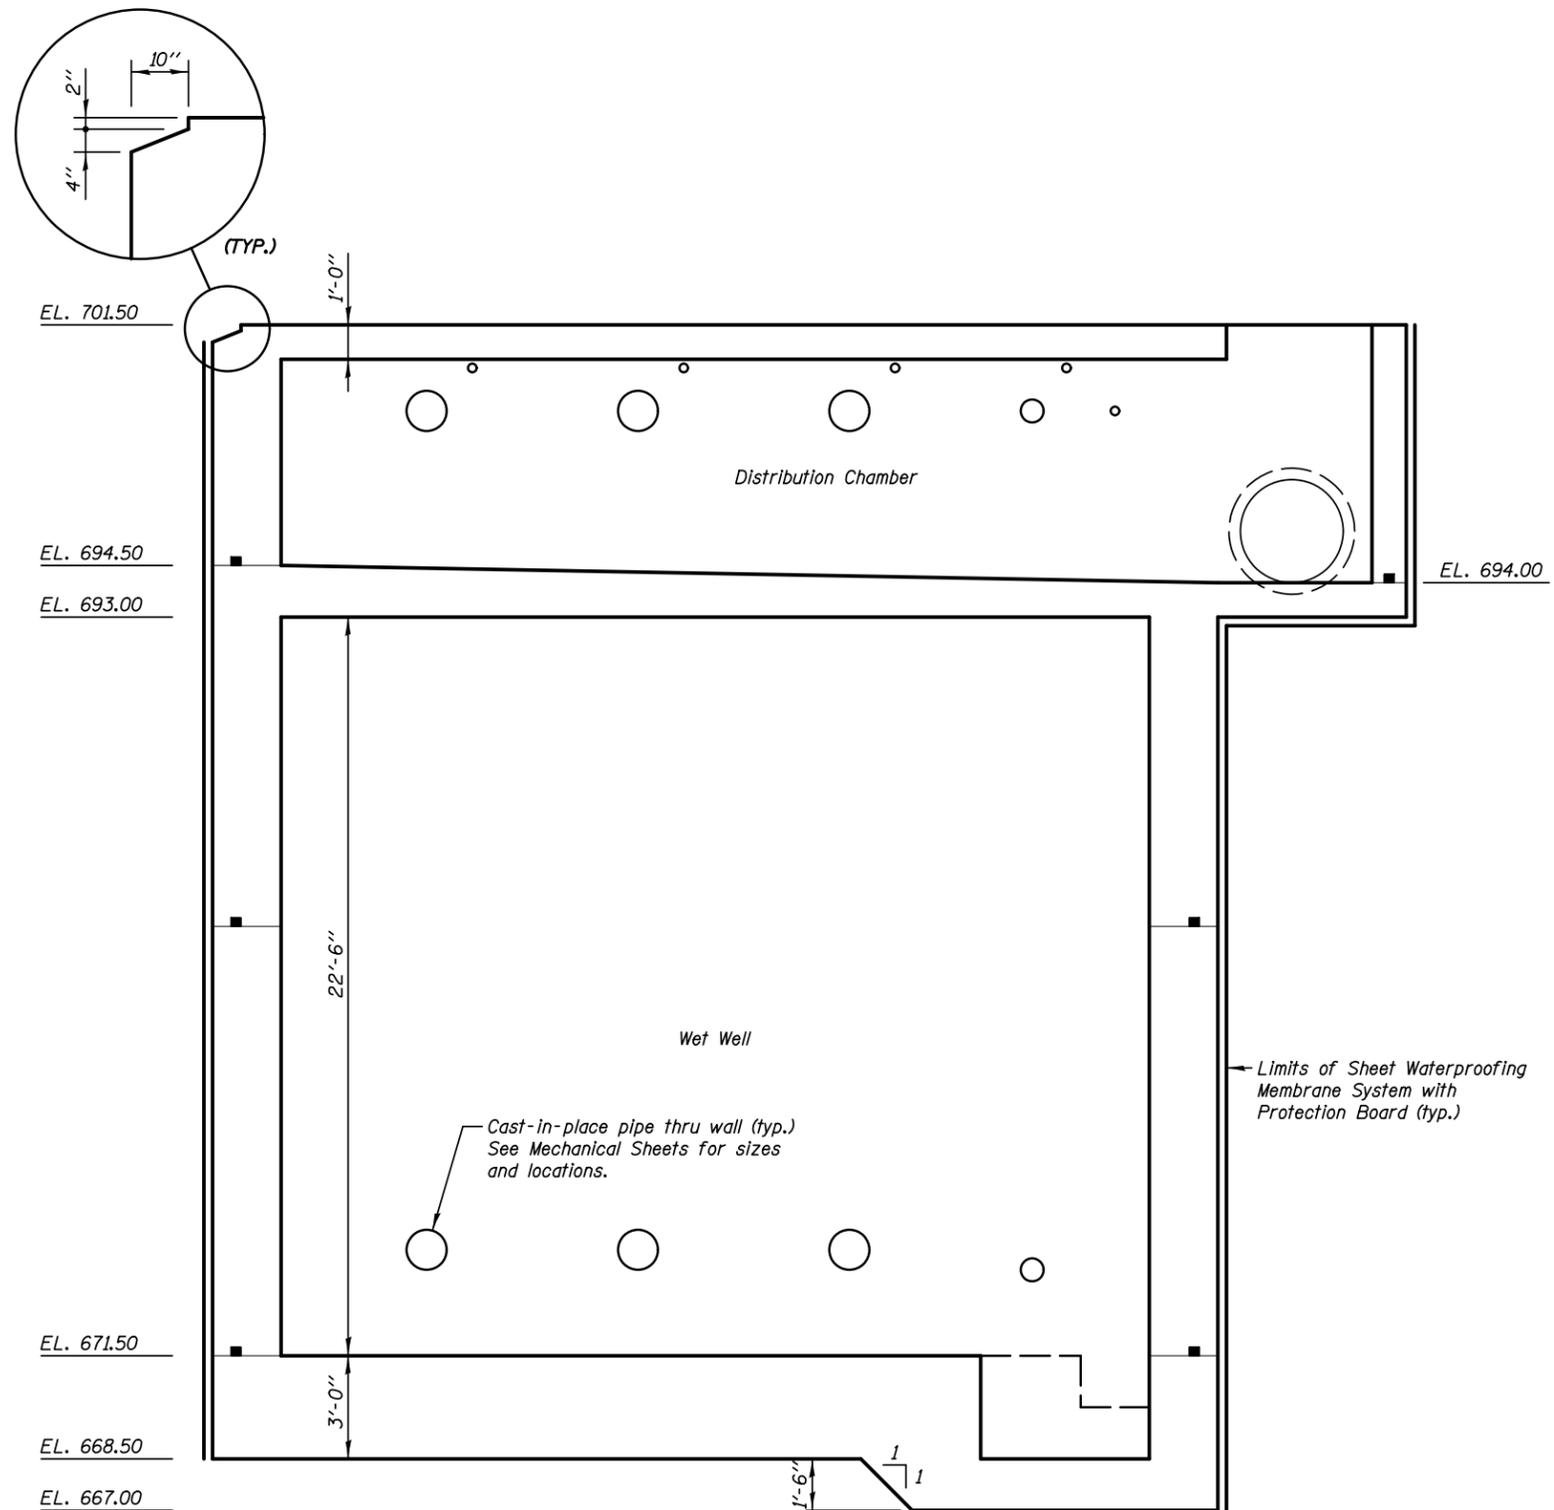

**SECTION B-B**

**KNIGHT**  
Engineers & Architects

SCALE - NONE  
DATE - 3/22/2012

DESIGNED - WPM  
CHECKED - TB  
DRAWN - TB  
CHECKED - WPM

REVISED -  
REVISED -  
REVISED -  
REVISED -

**STATE OF ILLINOIS  
DEPARTMENT OF TRANSPORTATION**

**STRUCTURAL SECTIONS  
PUMP STATION 47**

SHEET NO. SA-07 OF 34 SHEETS

F.A.P. RTE.	SECTION	COUNTY	TOTAL SHEETS	SHEET NO.
338/IL 59	2011-035-I	DUPAGE	181	82
CONTRACT NO. 60P41				
ILLINOIS FED. AID PROJECT				