


1 DRY WELL SECTION
SCALE: 1/4" = 1'-0"



2 WET WELL AND DISCHARGE CHAMBER SECTION
SCALE: 1/4" = 1'-0"

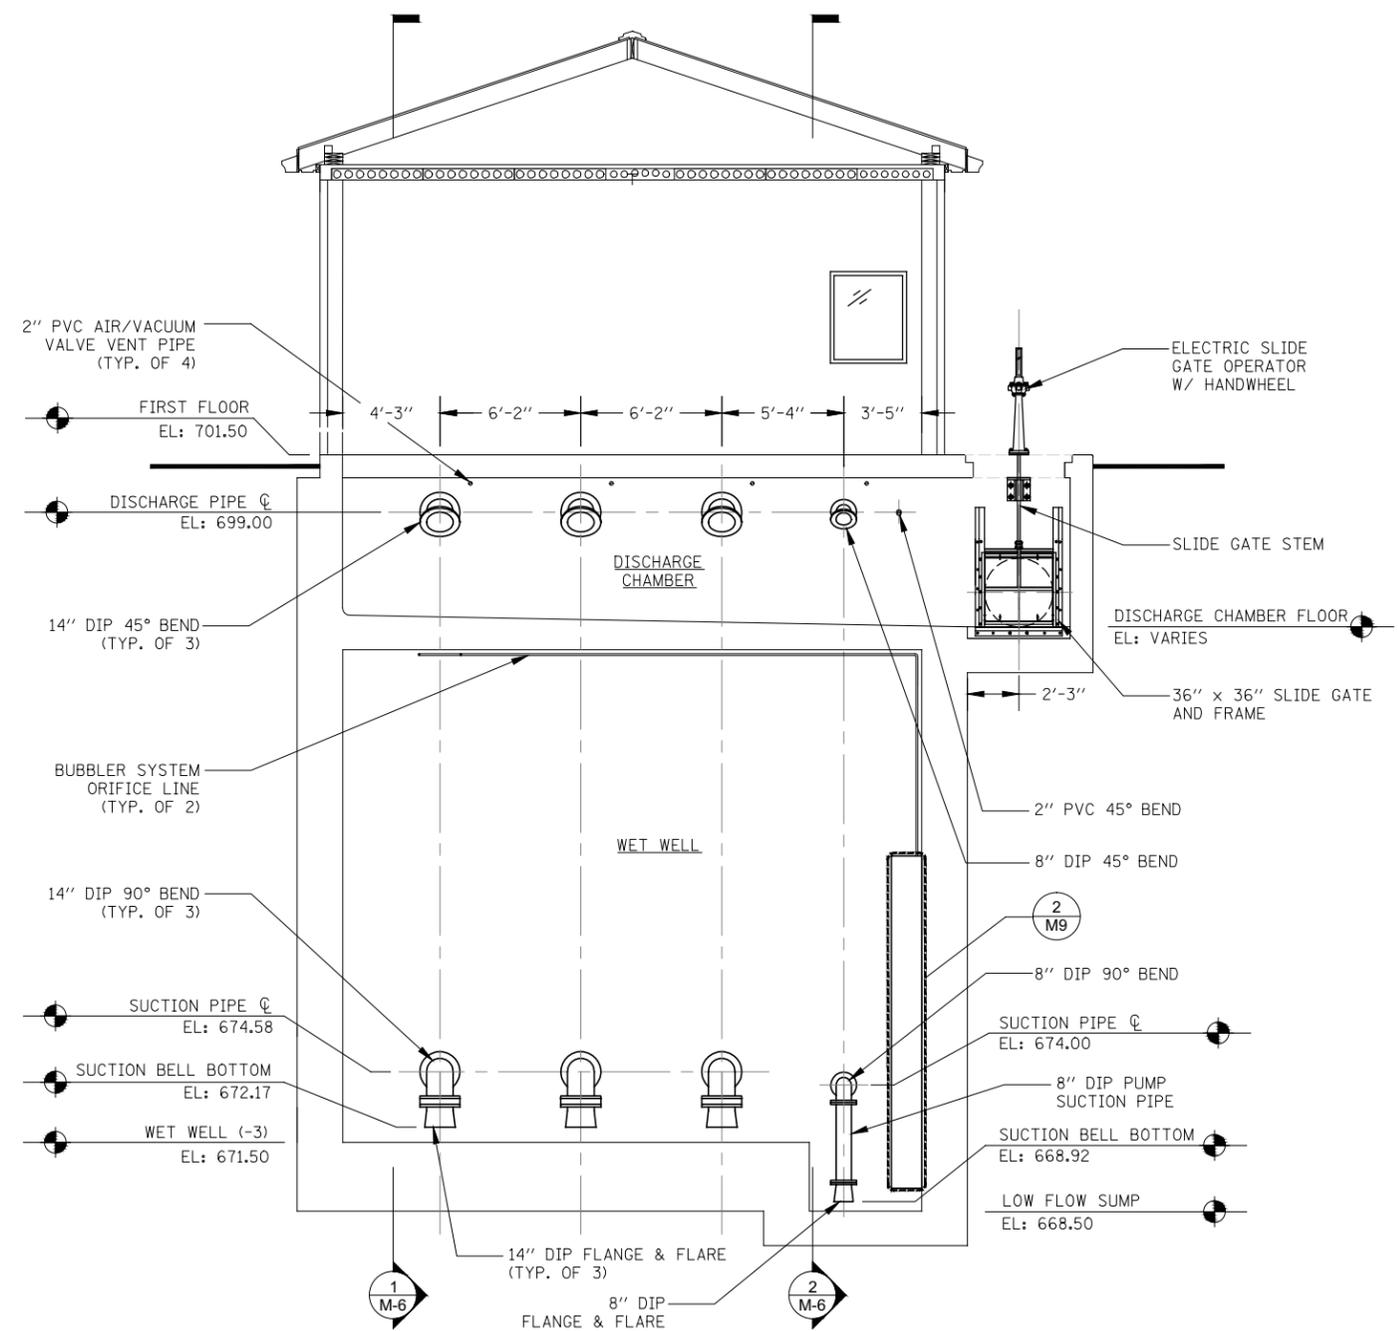

DESIGNED	DF	REVISED	-
CHECKED	APF	REVISED	-
SCALE	DF	REVISED	-
DATE	03/22/2012	CHECKED	APF
		REVISED	-

F.A.P. RTE.	SECTION	COUNTY	TOTAL SHEETS	SHEET NO.
338/IL 59	2011-035-I	DUPAGE	181	113
CONTRACT NO. 60P41				
ILLINOIS FED. AID PROJECT				