


- NOTES:**
1. SEE SHEETS GI-1 AND GI-2 FOR INSTRUMENTATION SYMBOL LIST, ABBREVIATIONS, AND GENERAL NOTES.
 2. REFER TO SHEETS ID-1, ID-2, AND ID-3 FOR LOCATION OF EQUIPMENT.
 3. PROVIDE OVERCURRENT PROTECTION PER NEC AND AS REQUIRED BY MANUFACTURERS.
 4. SCHEMATIC ONLY DETAILS MAJOR COMPONENTS THAT ARE CONNECTED TO THE POWER SUPPLY. PROVIDE ALL COMPONENTS REQUIRED TO MEET SPECIFICATIONS AND TO PROVIDE A FULLY FUNCTIONAL SYSTEM.

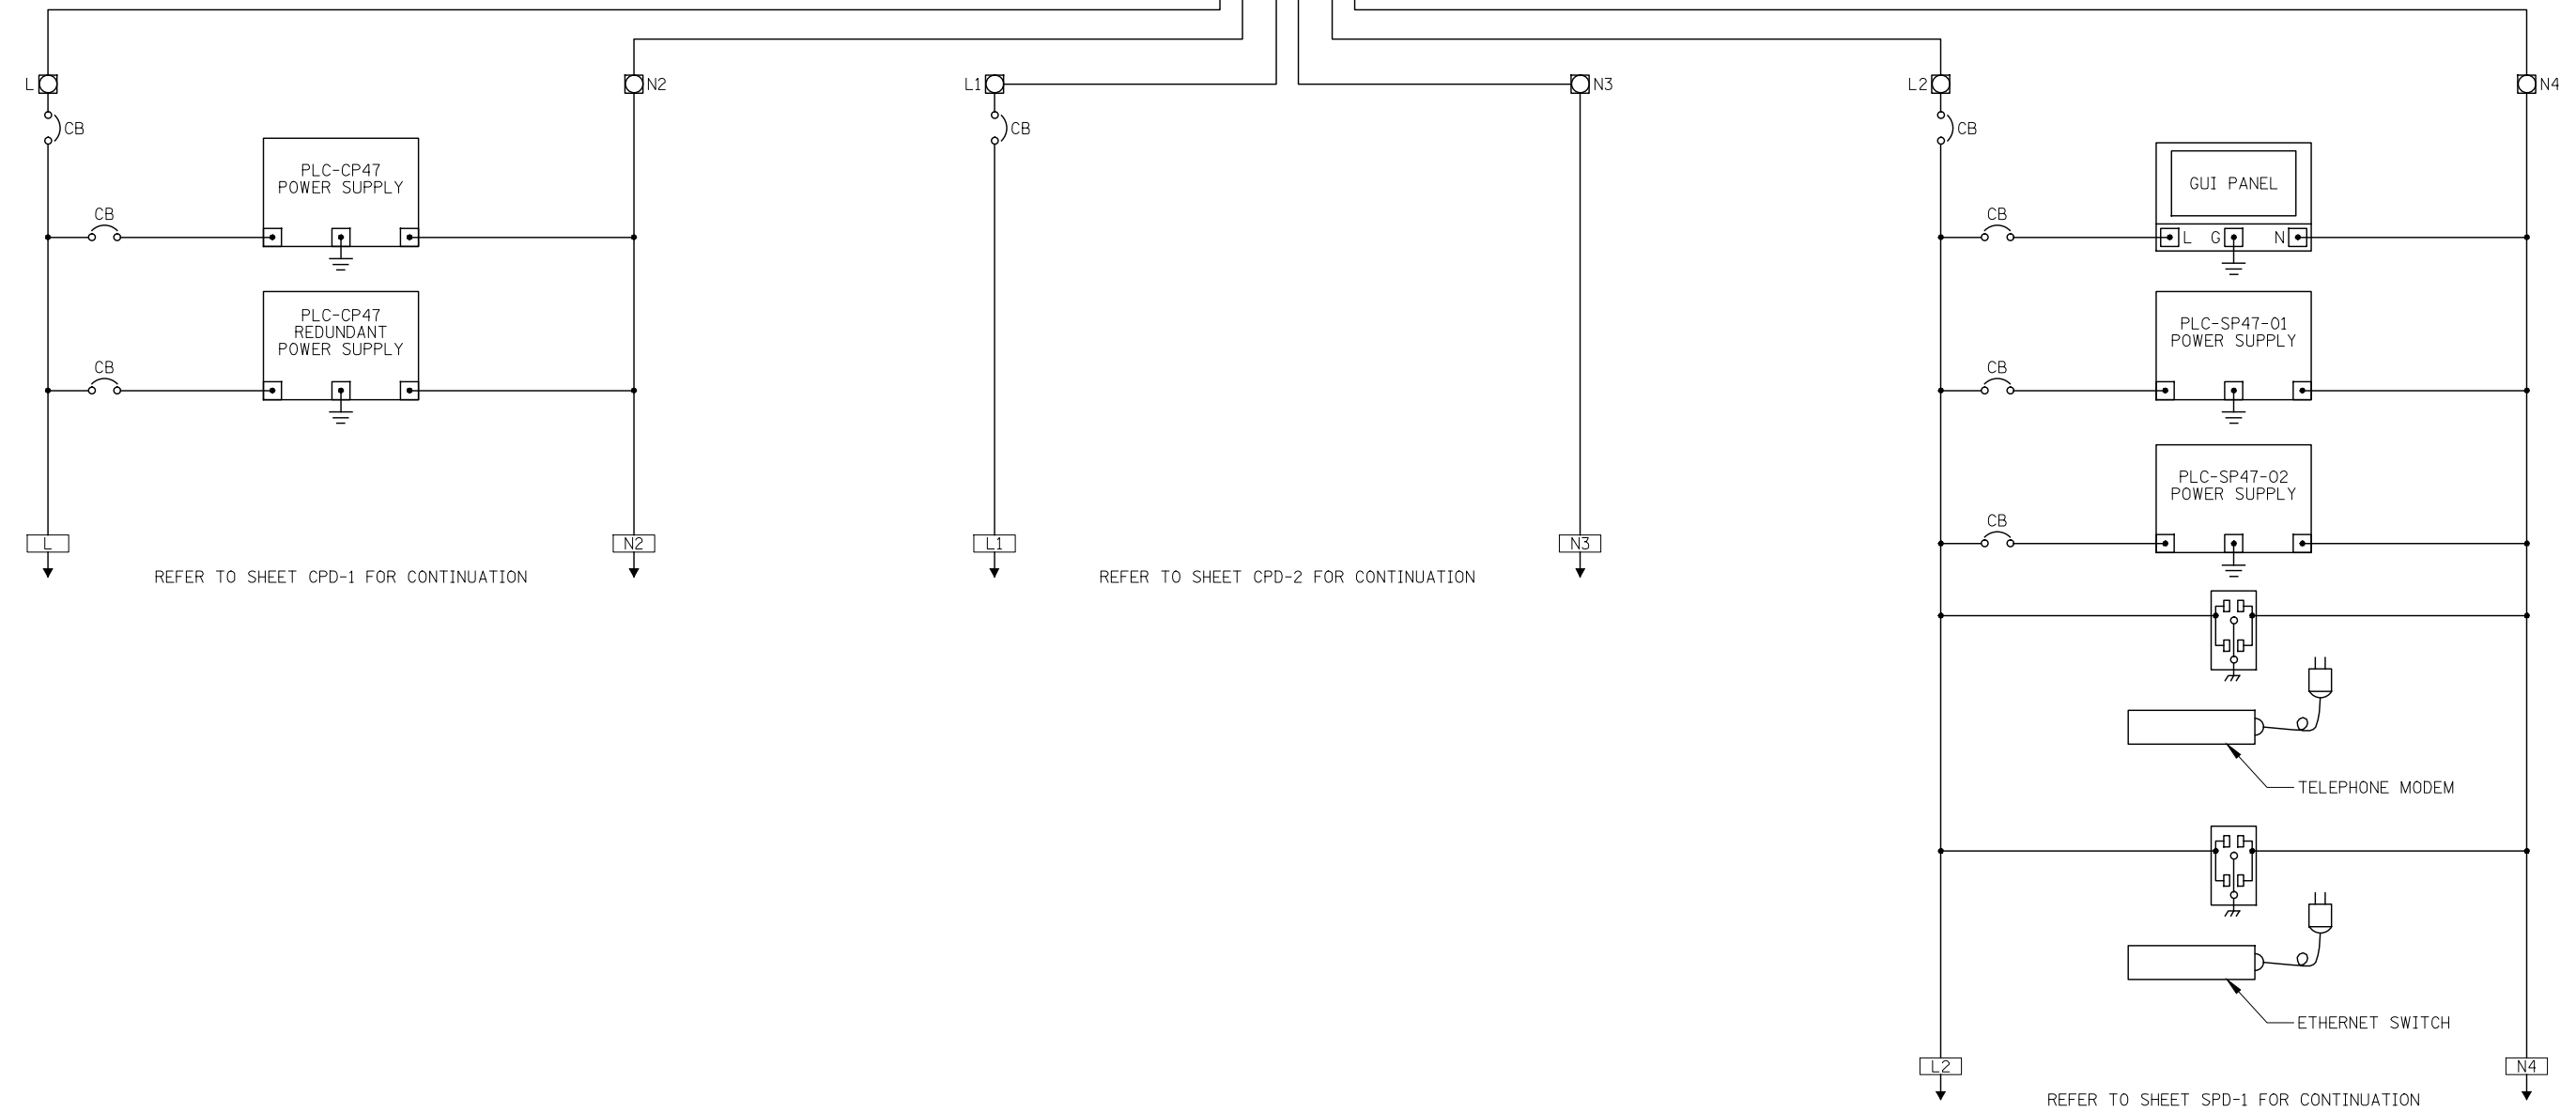

DESIGNED	<i>DKC</i>	REVISED	- 4-19-2012
CHECKED	<i>KMY</i>	REVISED	-
SCALE		DRAWN	<i>CJM</i>
DATE	03/22/2012	CHECKED	<i>KMY</i>
		REVISED	-

F.A.P. RTE.	SECTION	COUNTY	TOTAL SHEETS	SHEET NO.
338/IL 59	2011-035-I	DUPAGE	181	154
CONTRACT NO. 60P41			ILLINOIS FED. AID PROJECT	