


2 EL. ROOM AND DISTRIBUTION CHAMBER SECTION ELEVATION LOOKING SOUTH
SCALE: 1/4" = 1'-0"

- NOTES:**
- FOR DETAILED WIRING/CONDUIT RUNS, SEE SHEETS E5, E5A AND E5B.
 - ELECTRICAL INSTALLATION AND EQUIPMENT WITHIN ENTIRE WET AND DRY WELL AREA SHALL BE PER N.E.C. CLASS I DIV. 2.

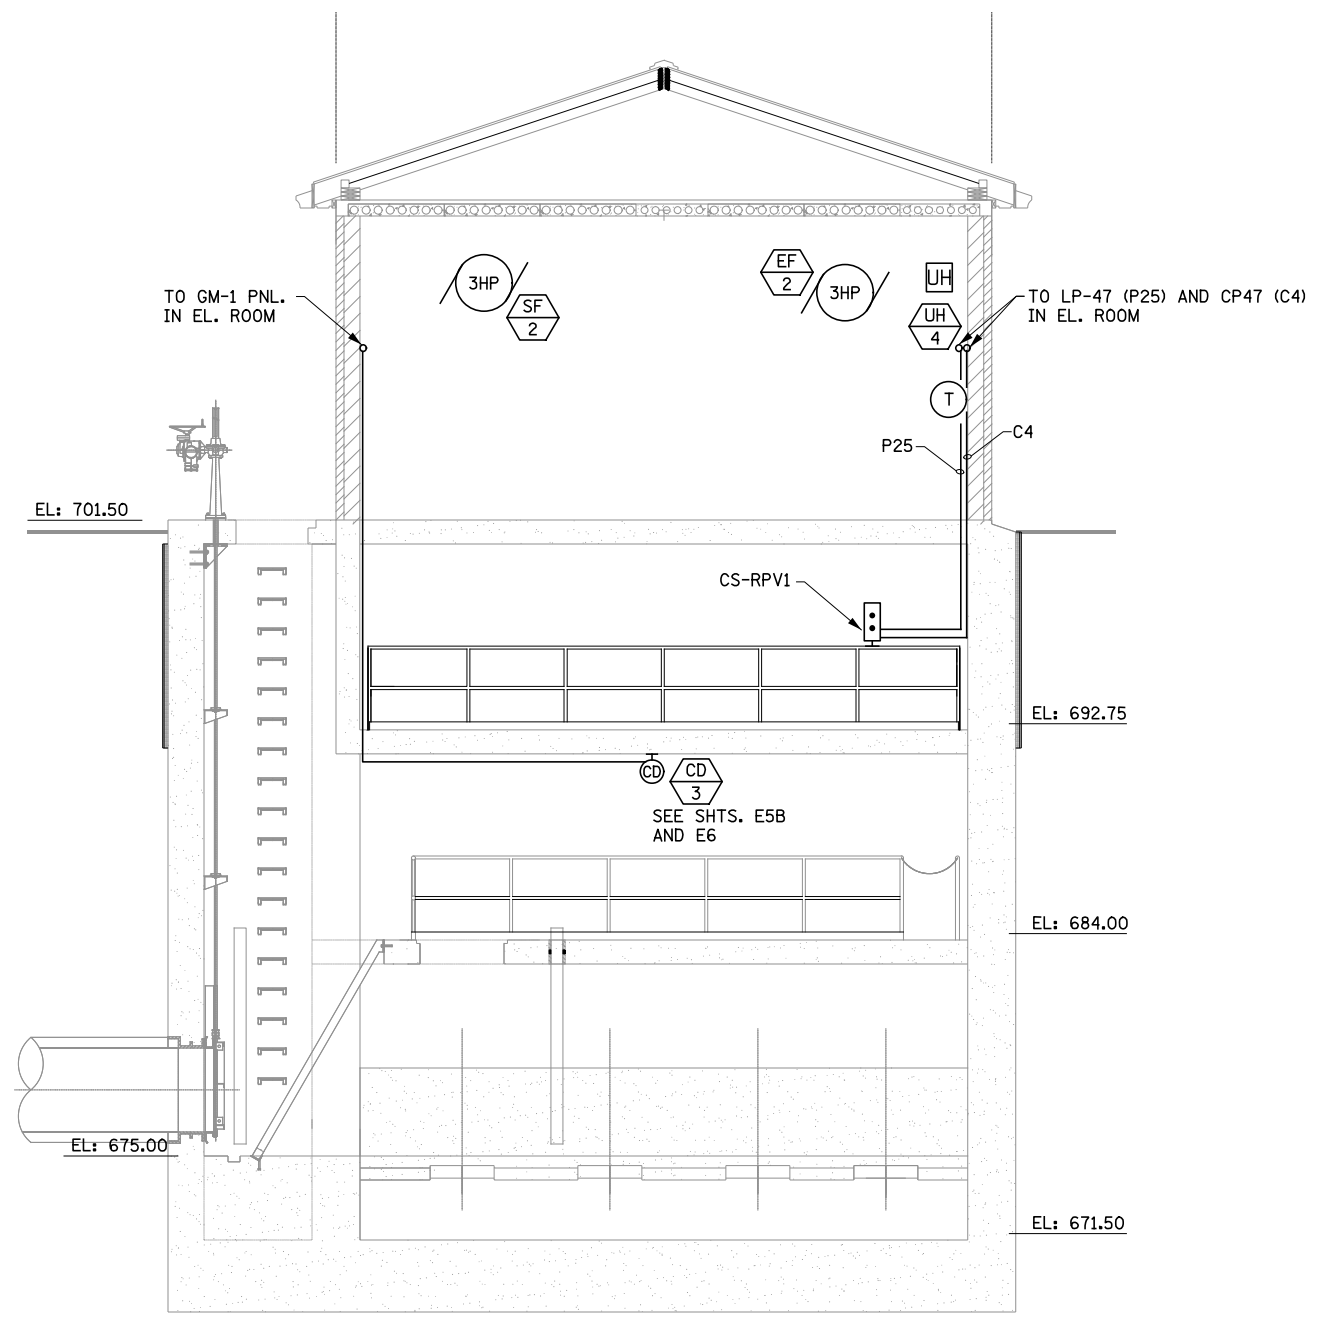

1 WET WELL SECTION ELEVATION LOOKING SOUTH
SCALE: 1/4" = 1'-0" SCALE: 1/4" = 1'-0"

E6A

USER NAME = #USER*	DESIGNED - MCP	REVISED -	STATE OF ILLINOIS DEPARTMENT OF TRANSPORTATION	PUMP STATION NO. 47 POWER SECTION ELEVATIONS				F.A.P. RTE.	SECTION	COUNTY	TOTAL SHEETS	SHEET NO.
DRAWN - MLB	CHECKED - MCP	REVISED -						338/IL 59	2011-035-I	DUPAGE	181	166
PLOT SCALE = #SCALE*	DATE 03-22-2012	REVISED -		SCALE: SHEET NO. OF SHEETS STA. TO STA.				CONTRACT NO. 60P41				
PLOT DATE = #DATE*								ILLINOIS FED. AID PROJECT				