


SECTION A-A

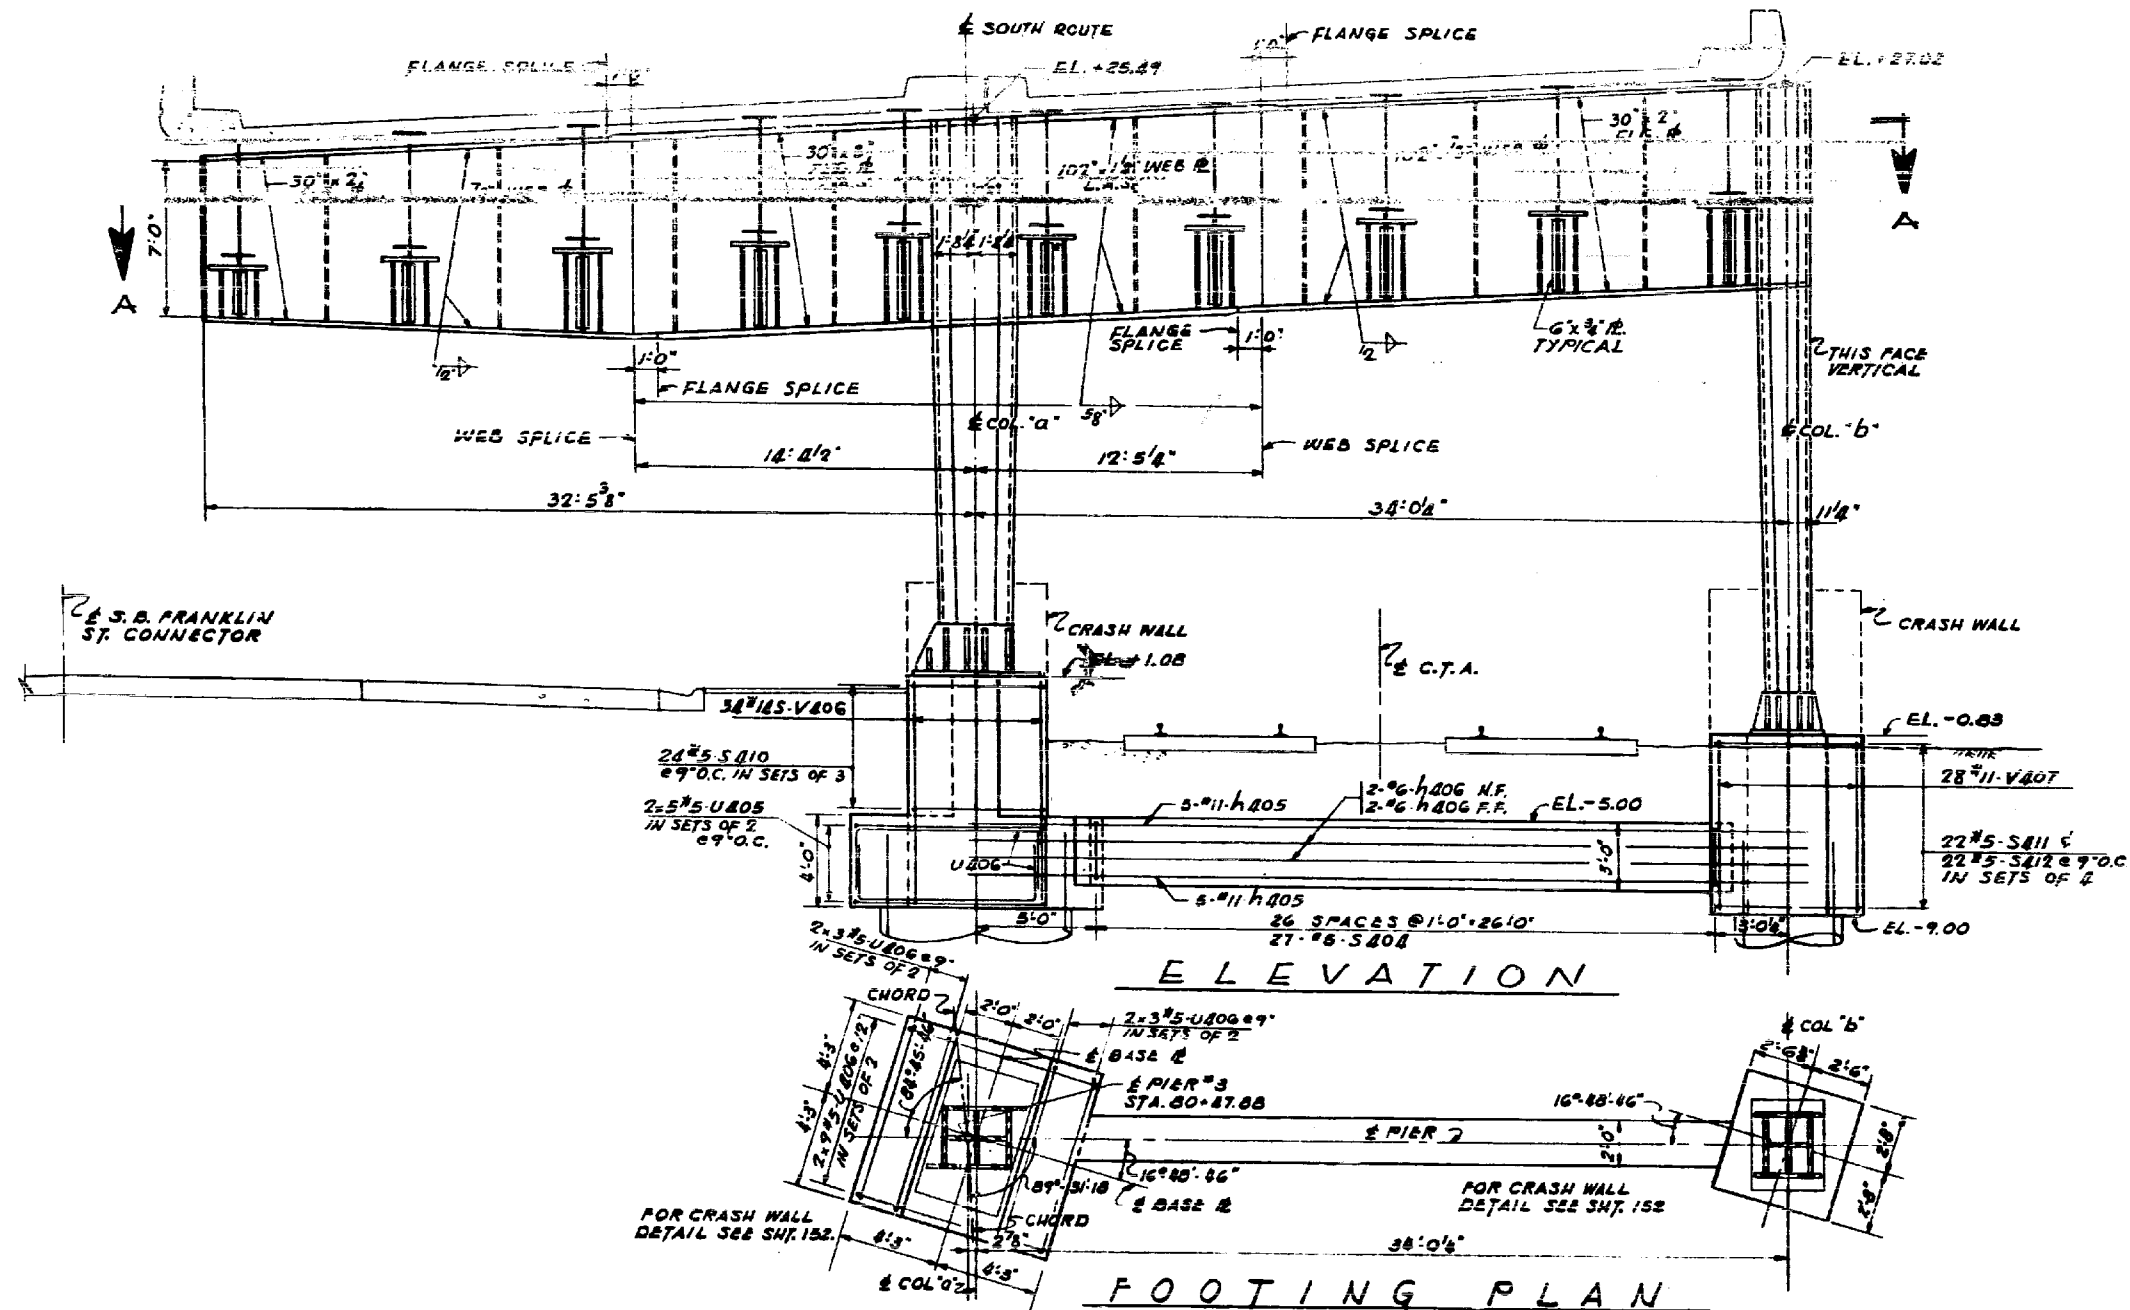

ELEVATION

FOOTING PLAN

FILE NAME =  
 USER NAME = aread  
 PLOT SCALE = 2.0000 "/ IN.  
 PLOT DATE = 3/29/2012

DESIGNED - AMR	REVISED -
DRAWN - AMR	REVISED -
CHECKED - JMH	REVISED -
DATE - MARCH, 2012	REVISED -

STATE OF ILLINOIS  
 DEPARTMENT OF TRANSPORTATION

PIER 3 - LOCATION 2  
 STRUCTURE NO. 016-1117

SCALE: NTS SHEET NO. 13 OF 39 SHEETS STA. TO STA.

F.A.I. RTE. 90/94	SECTION 2011-057-BP	COUNTY COOK	TOTAL SHEETS 98	SHEET NO. 34
CONTRACT NO. 60P73			ILLINOIS FED. AID PROJECT	