


SECTION "A-A"

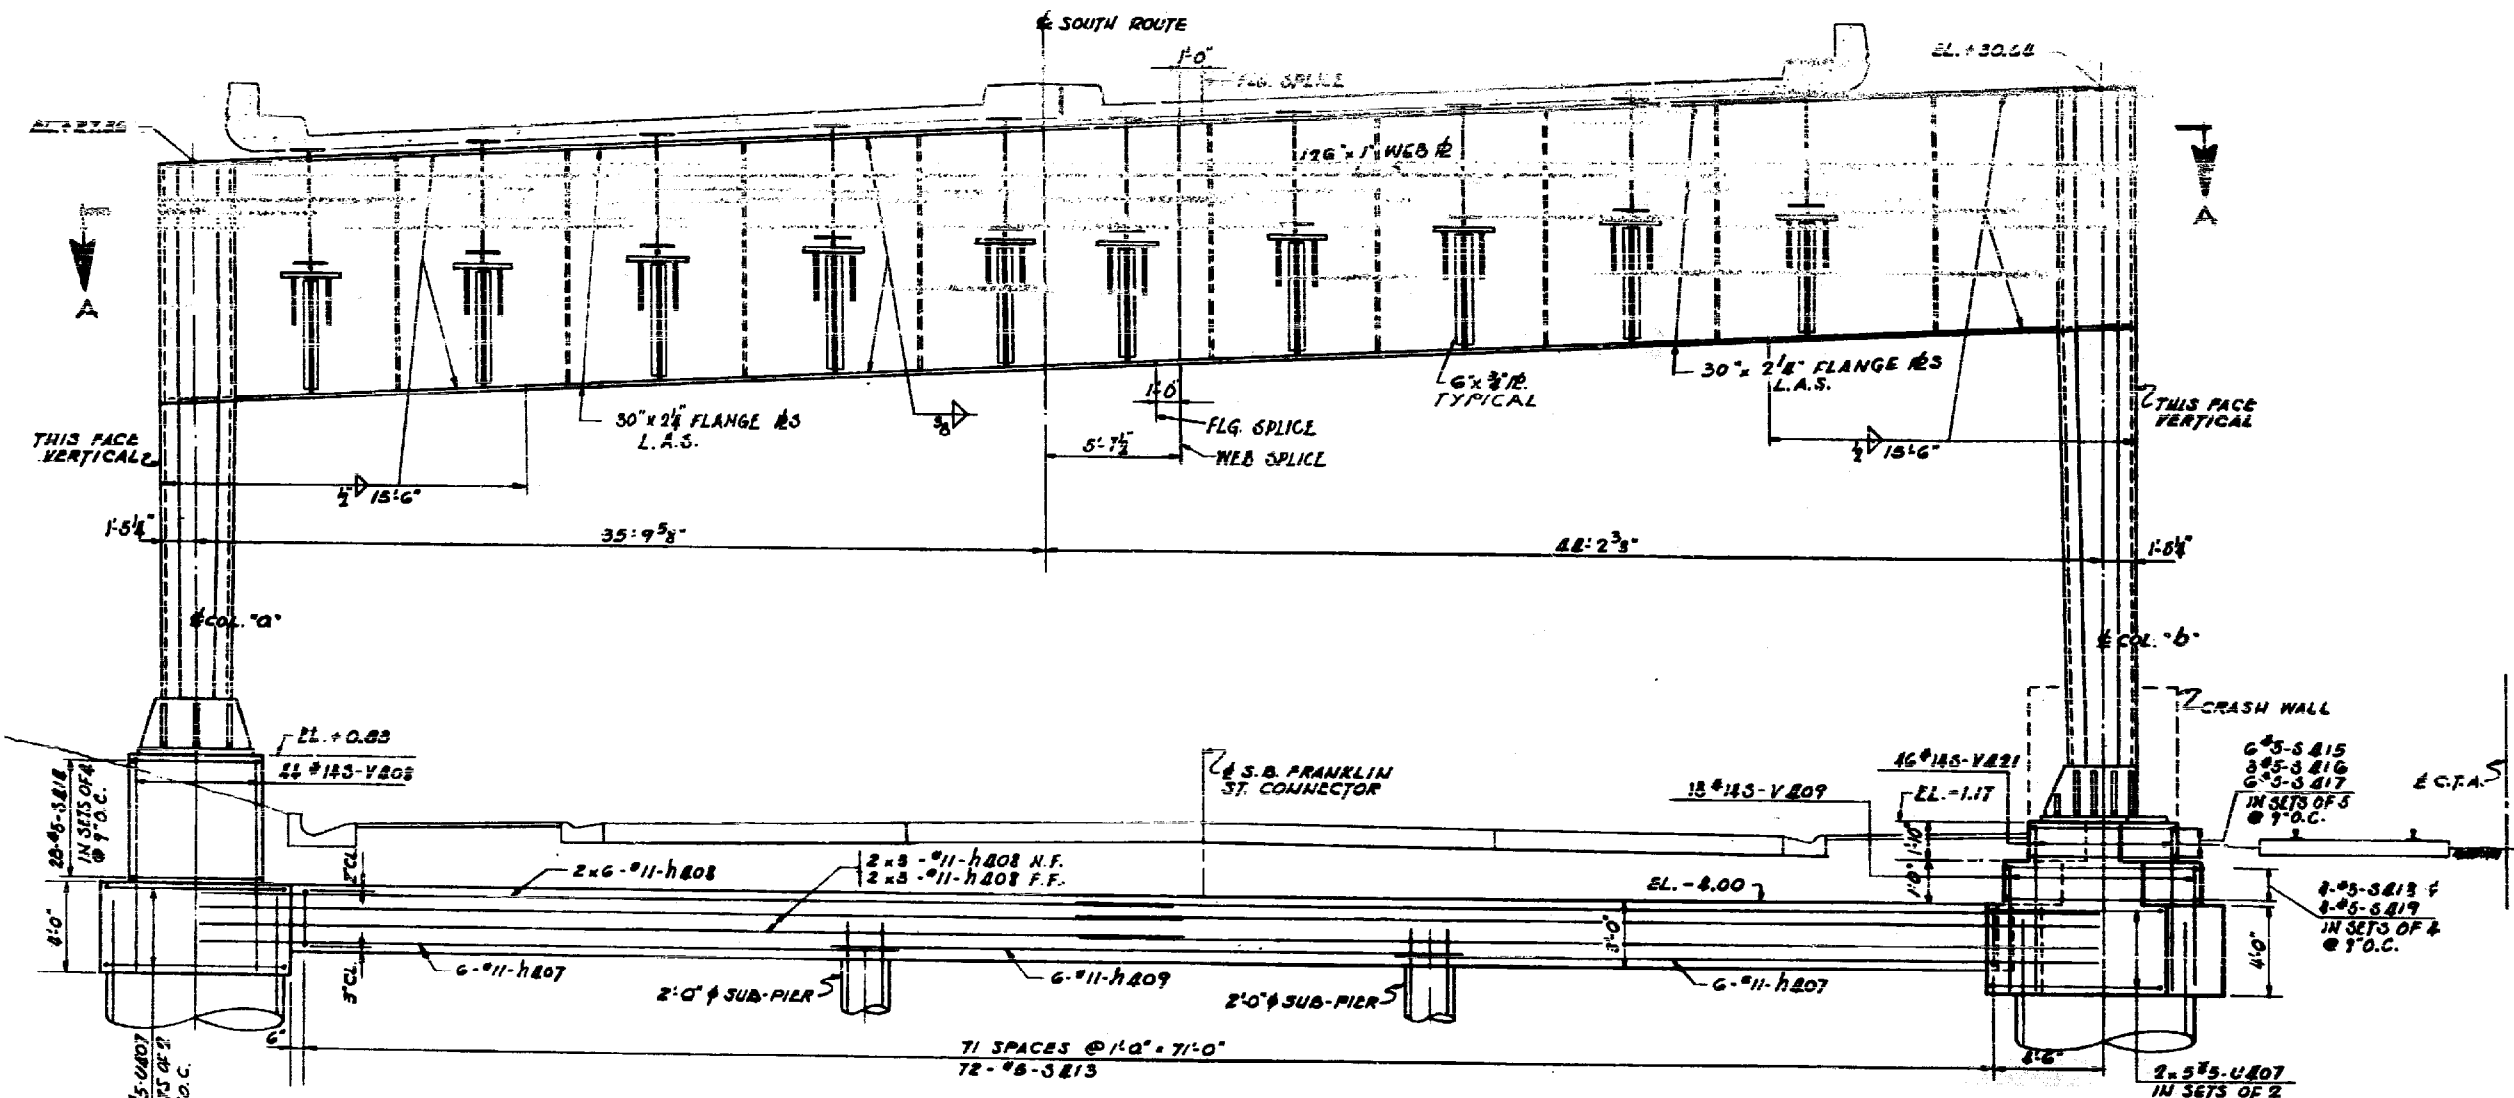

ELEVATION

FILE NAME = USER NAME = aread PLOT SCALE = 2.0000 "/>	DESIGNED - AMR DRAWN - AMR CHECKED - JMH DATE - MARCH, 2012	REVISED - REVISED - REVISED - REVISED -	<b>STATE OF ILLINOIS DEPARTMENT OF TRANSPORTATION</b>	<b>PIER 4 - LOCATION 2 STRUCTURE NO. 016-1117</b>		F.A.I. R.E. 90/94 SECTION 2011-057-BP COUNTY COOK CONTRACT NO. 60P73	TOTAL SHEETS 98 SHEET NO. 35
	PLOT DATE = 3/29/2012	SCALE: NTS SHEET NO. 14 OF 34 SHEETS STA. TO STA.		ILLINOIS FED. AID PROJECT			