


SECTION A-A

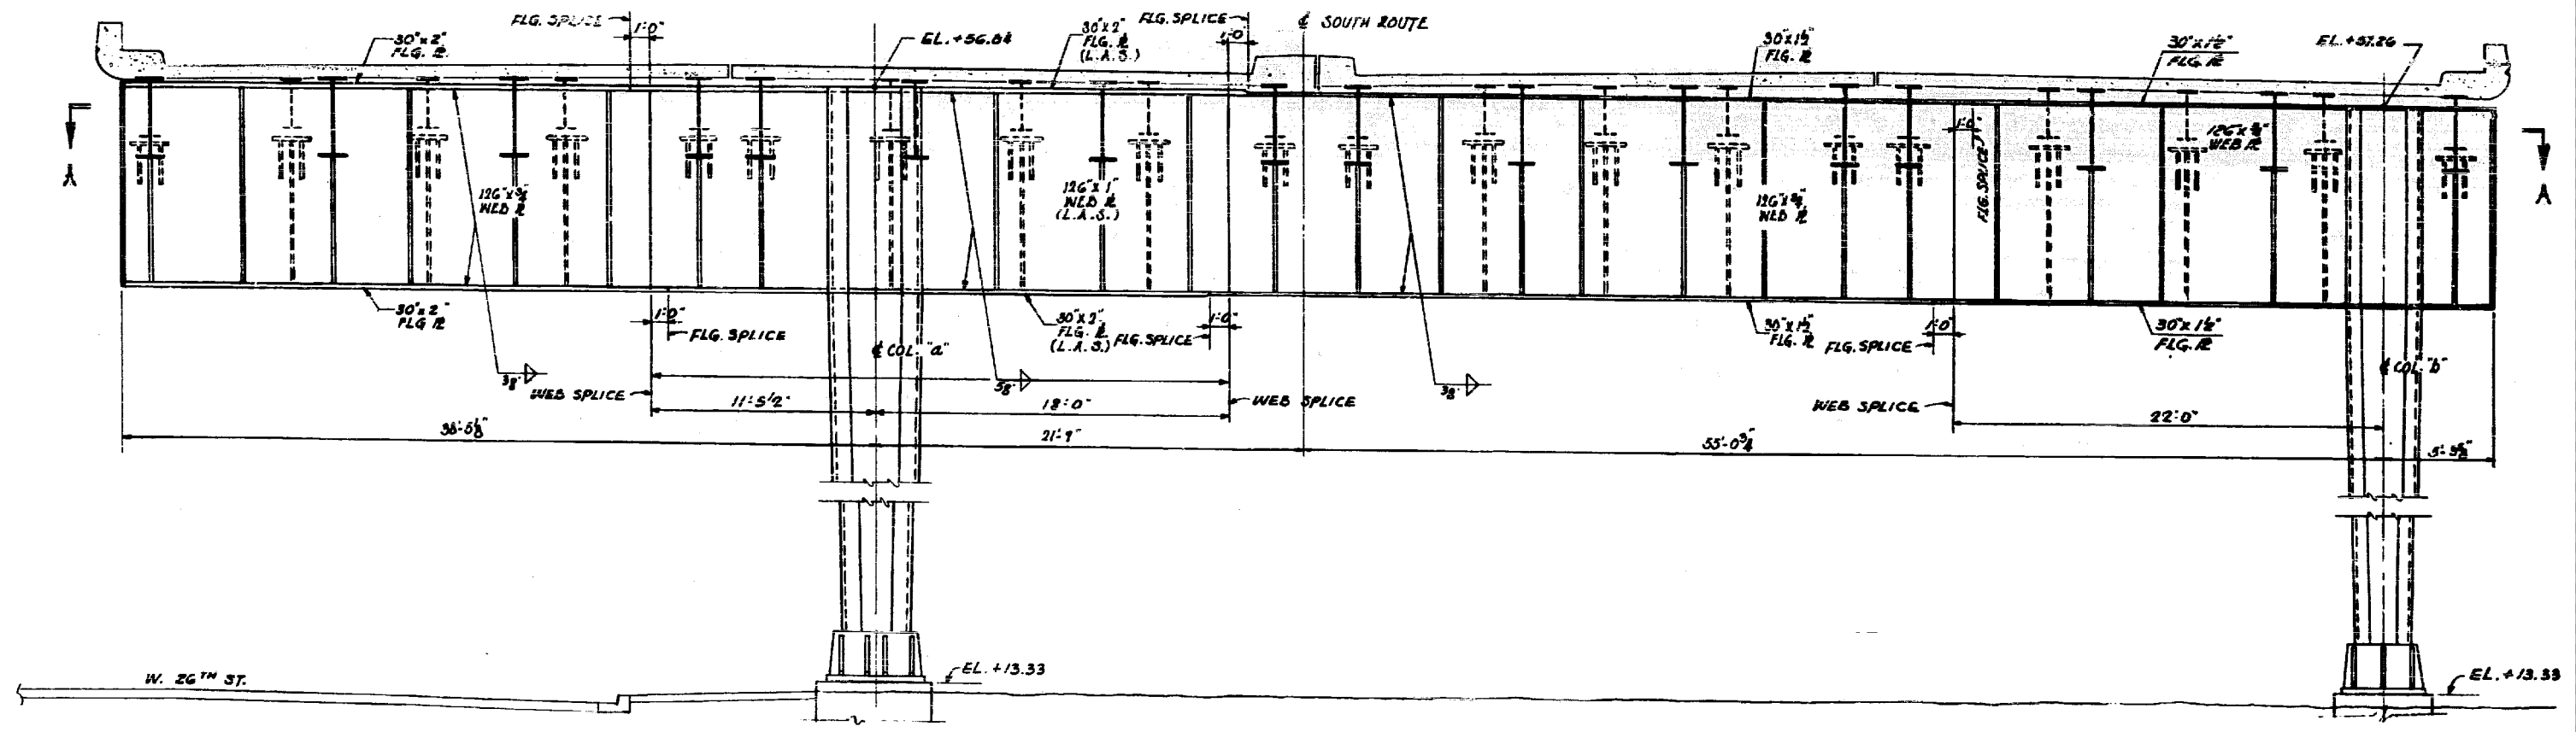

ELEVATION

FILE NAME: USER NAME: aread PLOT SCALE: 2.0000' / IN. PLOT DATE: 3/29/2012	DESIGNED - AMR DRAWN - AMR CHECKED - JMH DATE - MARCH, 2012	REVISED - REVISED - REVISED - REVISED -	<b>STATE OF ILLINOIS DEPARTMENT OF TRANSPORTATION</b>	<b>PIER 23 - LOCATION 2 STRUCTURE NO. 016-1117</b>		F.A.I. RTE.: 90/94 SECTION: 2011-057-BP COUNTY: COOK CONTRACT NO. 60P73 ILLINOIS FED. AID PROJECT
				SCALE: NTS SHEET NO. 22 OF 39 SHEETS STA. TO STA.	TOTAL SHEETS: 98 SHEET NO.: 43	