

**STATE OF ILLINOIS**  
**DEPARTMENT OF TRANSPORTATION**  
**DIVISION OF HIGHWAYS**  
**PROPOSED**  
**HIGHWAY PLANS**

**F.A.P. ROUTE 341 (IL 72 - HIGGINS ROAD)**  
**SECTION: 2011-071-N**  
**AT BEVERLY RD AND AT ROCK ROAD DR**  
**INTERSECTION IMPROVEMENT AND TRAFFIC SIGNAL MODERNIZATION**  
**PROJECT: HSIP-0341(055)**  
**COOK AND KANE COUNTY**  
**C-91-628-11**  
**R 8 E | R 9 E**

FOR INDEX OF SHEETS, SEE SHEET NO. 2


PROJECT LOCATED WITHIN THE VILLAGES OF HOFFMAN ESTATES AND EAST DUNDEE

**TRAFFIC DATA**  
**IL RTE 72 (HIGGINS RD)**  
**2010 ADT = 34,500**  
**SPEED LIMIT = 50 MPH**

**BEVERLY ROAD**  
**2010 ADT = 9,500**  
**SPEED LIMIT = 40 MPH**


PROJECT LOCATION 2  
 ROCK ROAD DR

PROJECT LOCATION 1  
 BEVERLY RD

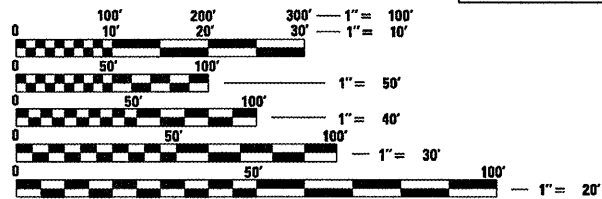

FULL SIZE PLANS HAVE BEEN PREPARED USING STANDARD ENGINEERING SCALES. REDUCED SIZED PLANS WILL NOT CONFORM TO STANDARD SCALES. IN MAKING MEASUREMENTS ON REDUCED PLANS, THE ABOVE SCALES MAY BE USED.

J.U.L.I.E.  
 JOINT UTILITY LOCATION INFORMATION FOR EXCAVATION  
 1-800-892-0123  
 OR 811

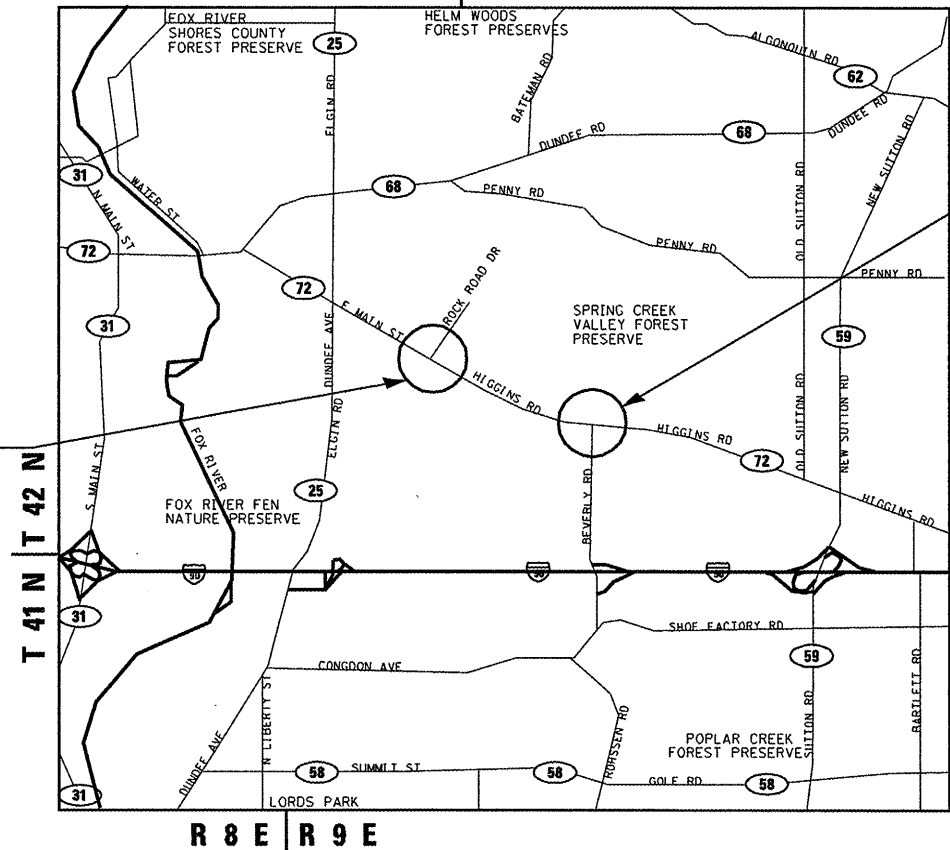


SCALE: NTS  
**DUNDEE AND BARRINGTON TOWNSHIP**  
**GROSS LENGTH OF PROJECT = 689.1 FT = 0.13 MILE**  
**NET LENGTH OF PROJECT = 689.1 FT = 0.13 MILE**

MILLENNIA PROFESSIONAL SERVICES  
 THOMAS V. NGO, P.E.  
 \* 062-058379  
*Thomas V. Ngo*  
 DATE: 4/2/2012  
 SIGNATURE AND SEAL APPLIES TO DRWG.



F.A.P. RTE.	SECTION	COUNTY	TOTAL SHEETS	SHEET NO.
341	2011-071-N	COOK	56	1
FED. ROAD DIST. NO. 1	ILLINOIS	CONTRACT NO.	60P90	

D-91-628-11 \*56-5-51

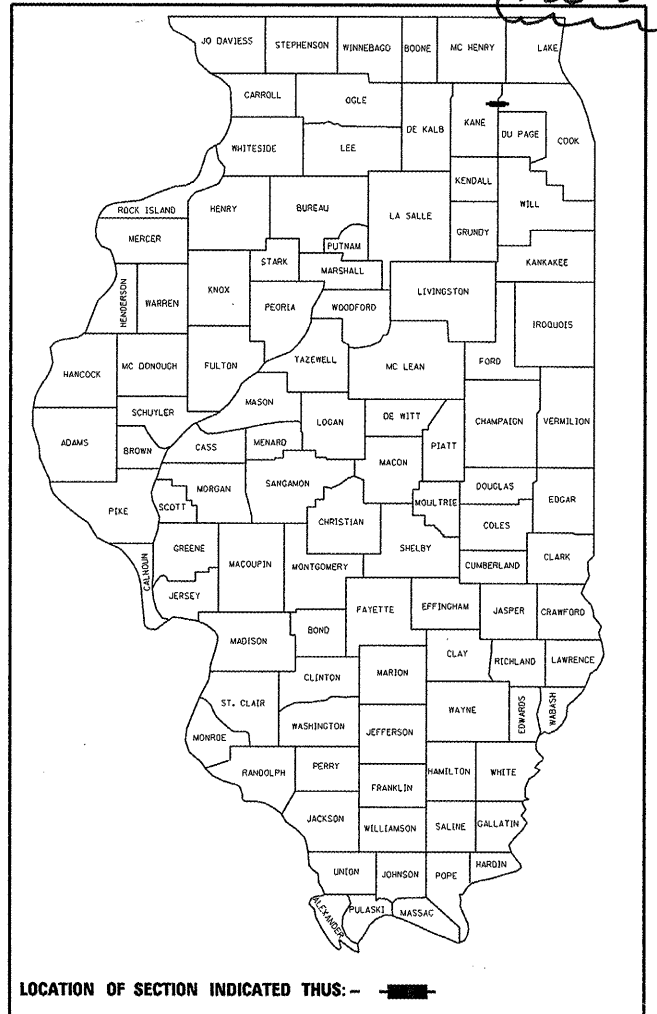

LOCATION OF SECTION INDICATED THUS: -

STATE OF ILLINOIS  
 DEPARTMENT OF TRANSPORTATION  
 DIVISION OF HIGHWAYS

SUBMITTED April 3 20 12  
*Diane Krueger/ASQ*  
 DEPUTY DIRECTOR OF HIGHWAYS, REGION ENGINEER

May 11 20 12  
*John D. Baranzelli, P.E.*  
 acting ENGINEER OF DESIGN AND ENVIRONMENT

May 11 20 12  
*William R. Frey, Jr.*  
 acting DIRECTOR OF HIGHWAYS, CHIEF ENGINEER

**MILLENNIA PROFESSIONAL SERVICES**

200 22ND Street, Suite 216, Lombard, IL 60148  
 630.705.0110 voice, 630.839.2566 fax  
 www.mps-il.com

**PRINTED BY THE AUTHORITY OF THE STATE OF ILLINOIS**

Rev. 6-4-12

DISTRICT ONE - PLAN PREP ENGINEER: KEN ENG (847) 705-4247

CONTRACT NO. 60P90