



- LEGEND**
- TYPE II BARRICADES OR DRUMS WITH STEADY BURNING LIGHTS @ 50 FT CENTERS ALONG ROADWAY (TANGENT) AND 25 FT CENTERS ALONG TAPERS.
  - ⊥ TYPE III BARRICADES WITH STEADY BURNING LIGHTS
  - ▨ WORK ZONE
  - ➔ ARROW BOARD
  - ⊥ SIGN
  - ← TRAFFIC DIRECTION/ORIENTATION

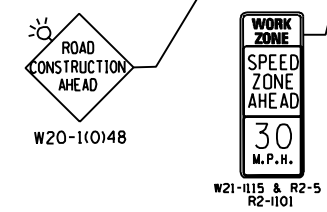

FILE NAME : p:\2009\me09006-ver\er-ph1\cadd\038-IL72-Beverly\Shvs\DI60P90-sht-Stage2.dgn  
 USER NAME : Millennium Professional Services

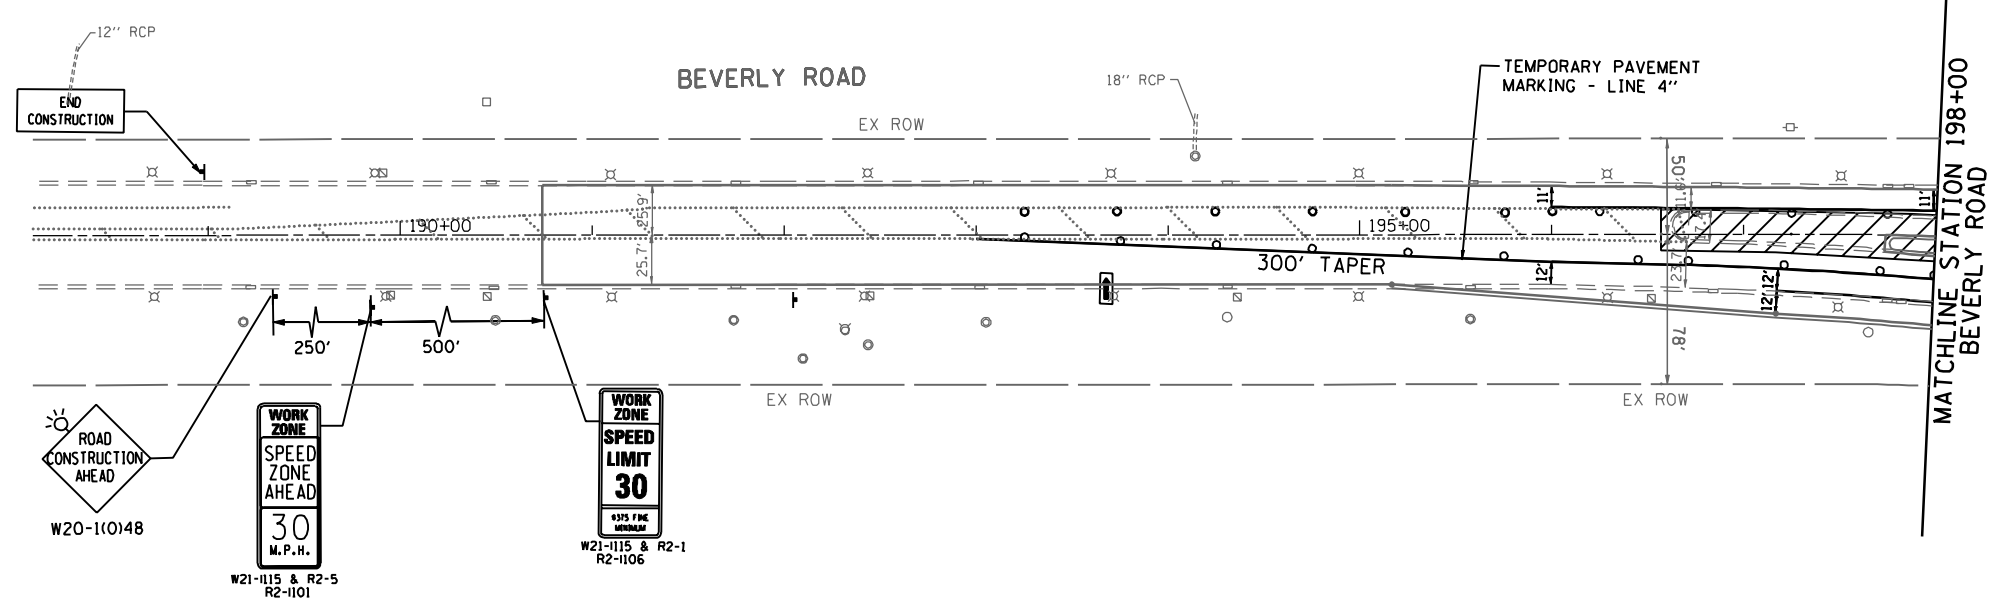

200 22ND Street, Suite 216, Lombard, IL 60148  
 630.705.0110 voice, 630.839.3566 fax  
 www.mps-il.com  
**MILLENNIA PROFESSIONAL SERVICES**

DESIGNED - CJD	REVISED -
DRAWN - CJD	REVISED -
CHECKED - TVN	REVISED -
DATE - 4/3/2012	REVISED -

**STATE OF ILLINOIS  
 DEPARTMENT OF TRANSPORTATION**

**IL 72 - HIGGINS RD  
 AT BEVERLY RD AND AT ROCK ROAD DR**

**SUGGESTED STAGES CONSTRUCTION &  
 TRAFFIC CONTROL PLAN  
 STAGE-II**

F.A.P. RTE. 341	SECTION 2011-071-N	COUNTY COOK/KANE	TOTAL SHEETS 56	SHEET NO. 15
CONTRACT NO. 60P90			FED. ROAD DIST. NO. 1 ILLINOIS FED. AID PROJECT	

SCALE: 1"=50'    SHEET NO. 1 OF 1 SHEETS    STA. 494+08.12 TO STA. 500+97.17

p:\2009\me09006-ver\er-ph1\cadd\038-IL72-Beverly\Shvs\DI60P90-sht-Stage2.dgn