


FINAL SURVEY NO.	SURVEYED	DATE
NOTE BOOK	PLOTTED	
AREAS CHECKED	TEMPLATE	
	AREAS	
	CHECKED	

ORIGINAL SURVEY NO.	SURVEYED	DATE
NOTE BOOK	PLOTTED	
AREAS CHECKED	TEMPLATE	
	AREAS	
	CHECKED	

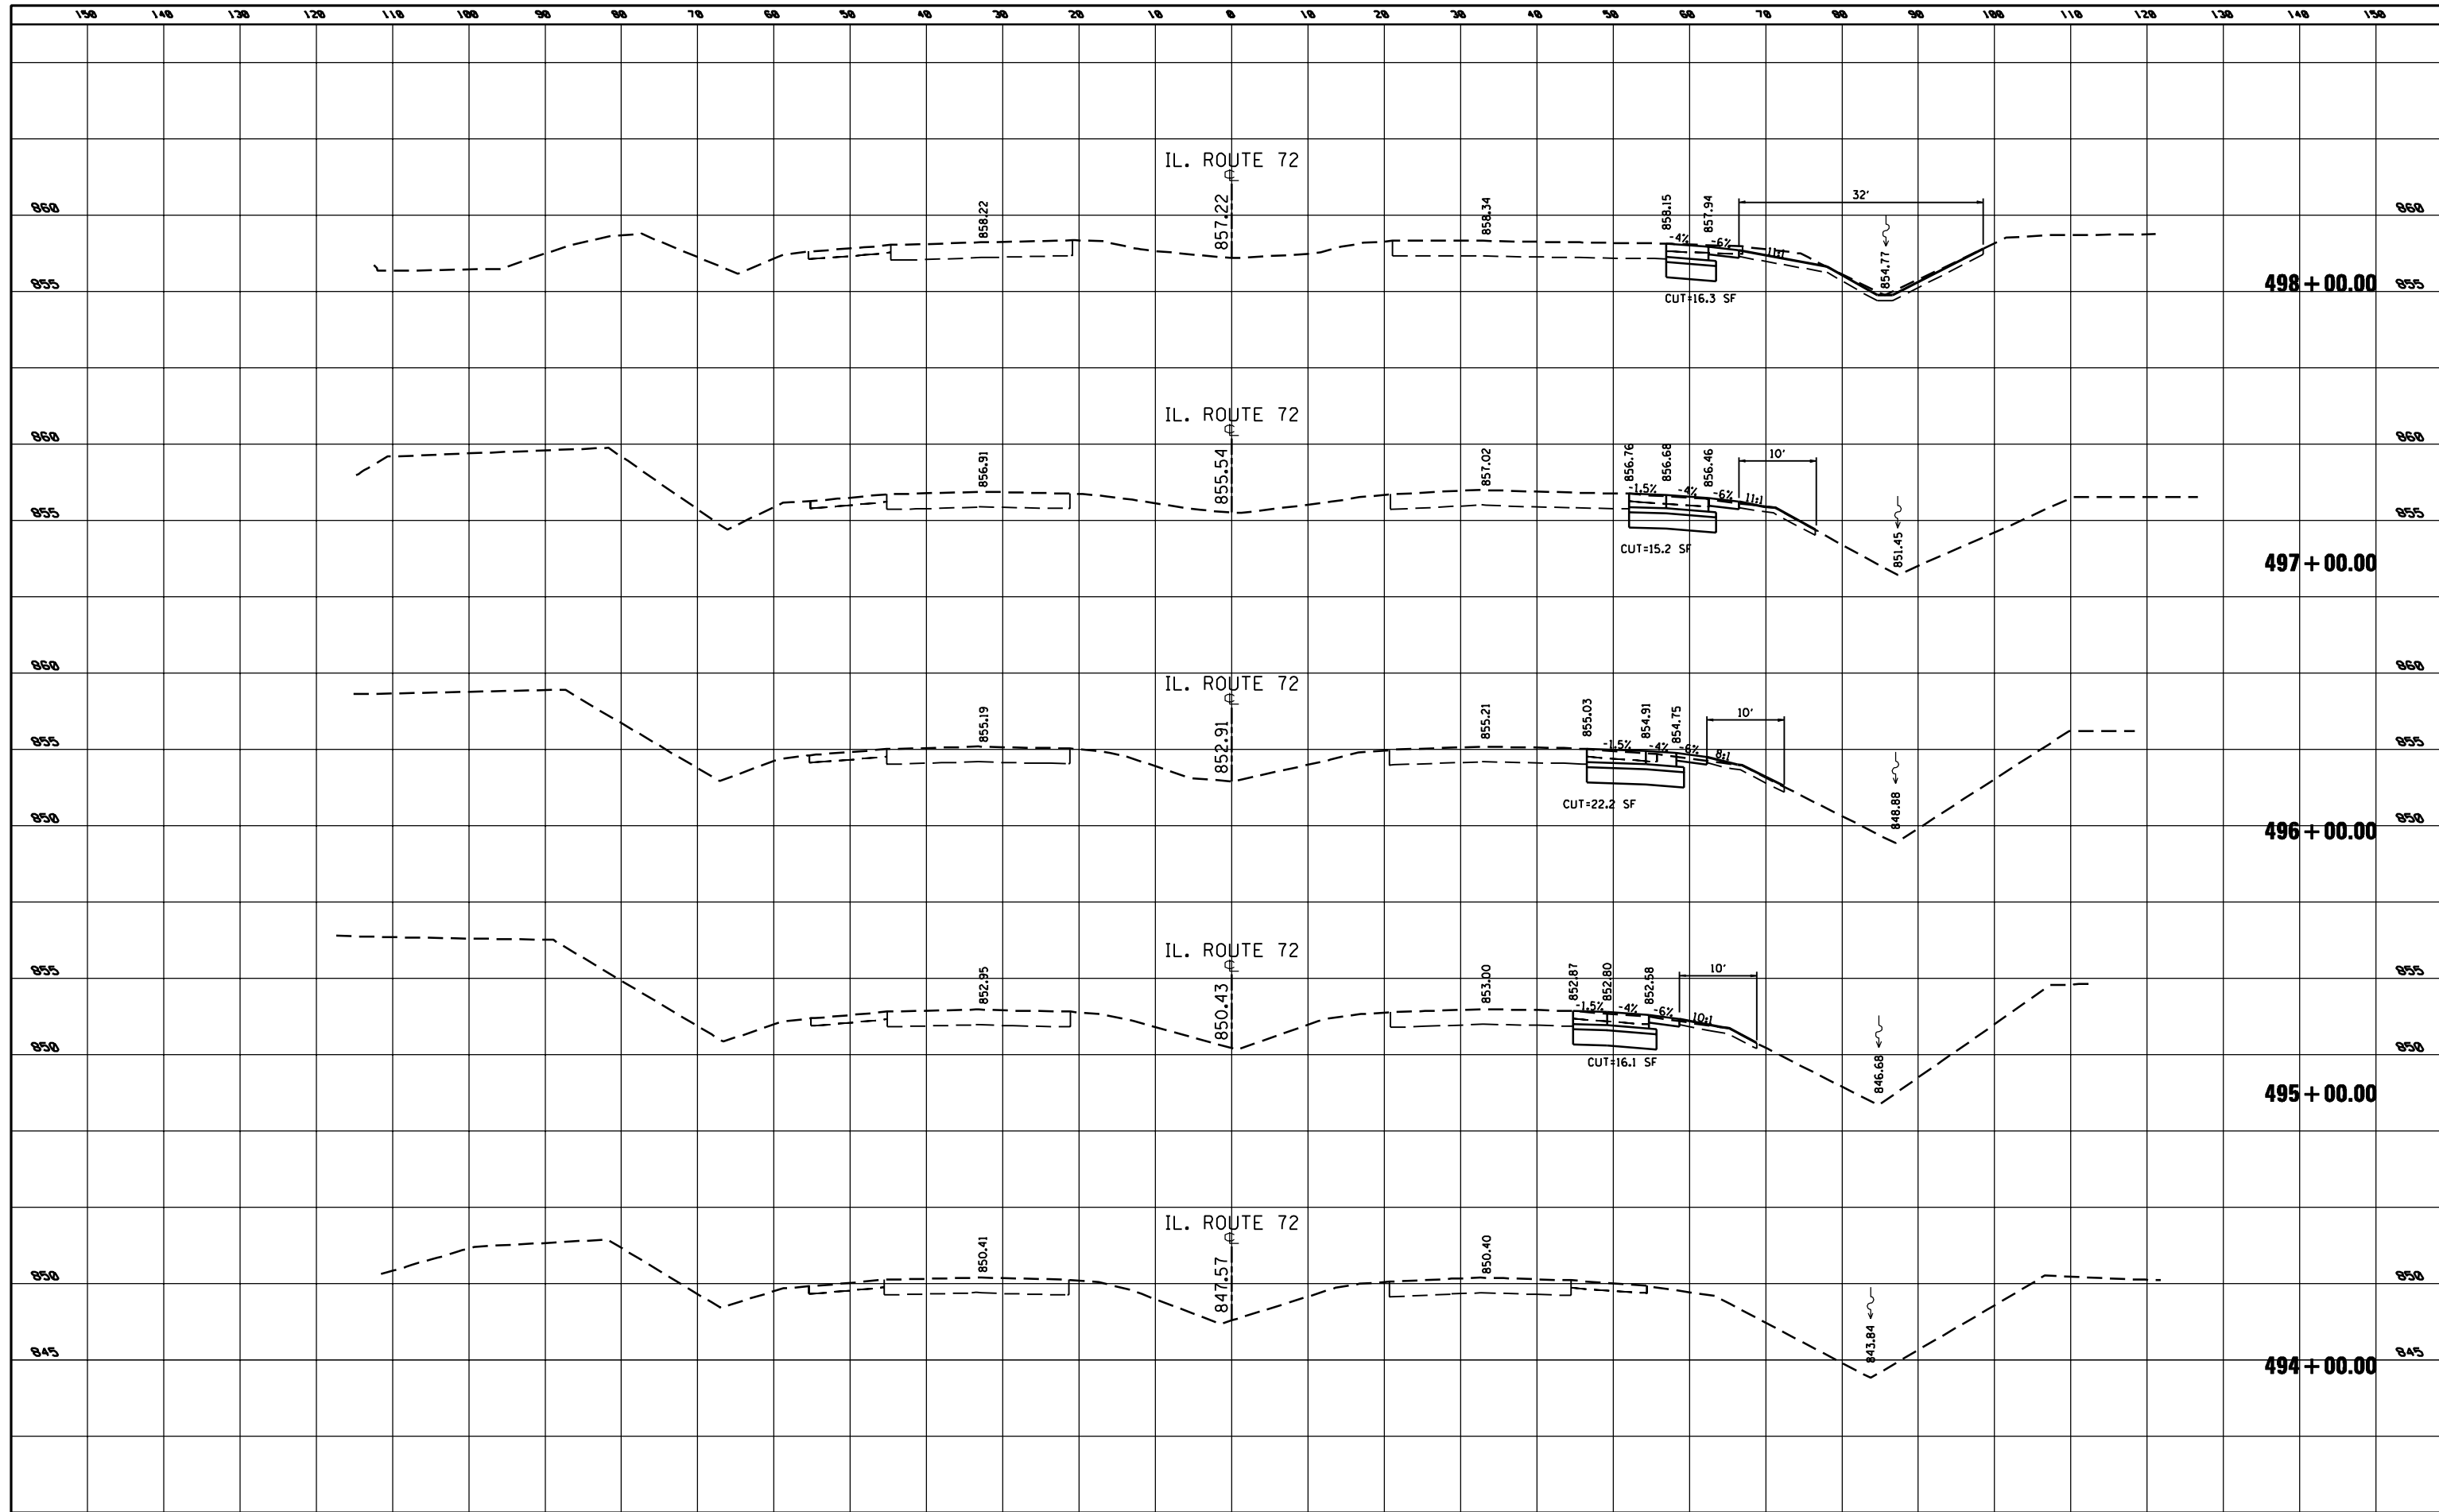

FILE NAME =	USER NAME = Peter	DESIGNED -	REVISED -
pr:\2009\me09006_vorvar_phi\cadd\W038_IL72_Beverly\Shots\DI60P90-shr-ssht IL-72.dgn		DRAWN -	REVISED -
		CHECKED -	REVISED -
		DATE -	REVISED -

**STATE OF ILLINOIS
DEPARTMENT OF TRANSPORTATION**

CROSS SECTIONS - IL ROUTE 72	
SCALE: 1" = 10'	SHEET NO. 1 OF 2 SHEETS
STA. 494+00.00	TO STA. 498+00.00

F.A. RTE.	SECTION	COUNTY	TOTAL SHEETS	SHEET NO.
341	2011-071-N	COOK/KANE	56	53
CONTRACT NO. 60P90			ILLINOIS FED. AID PROJECT	