


FINAL SURVEY NO.	SURVEYED	BY	DATE
NOTE BOOK	PLOTTED		
	TEMPLATE		
	AREAS CHECKED		

ORIGINAL SURVEY NO.	SURVEYED	BY	DATE
NOTE BOOK	PLOTTED		
	TEMPLATE		
	AREAS CHECKED		

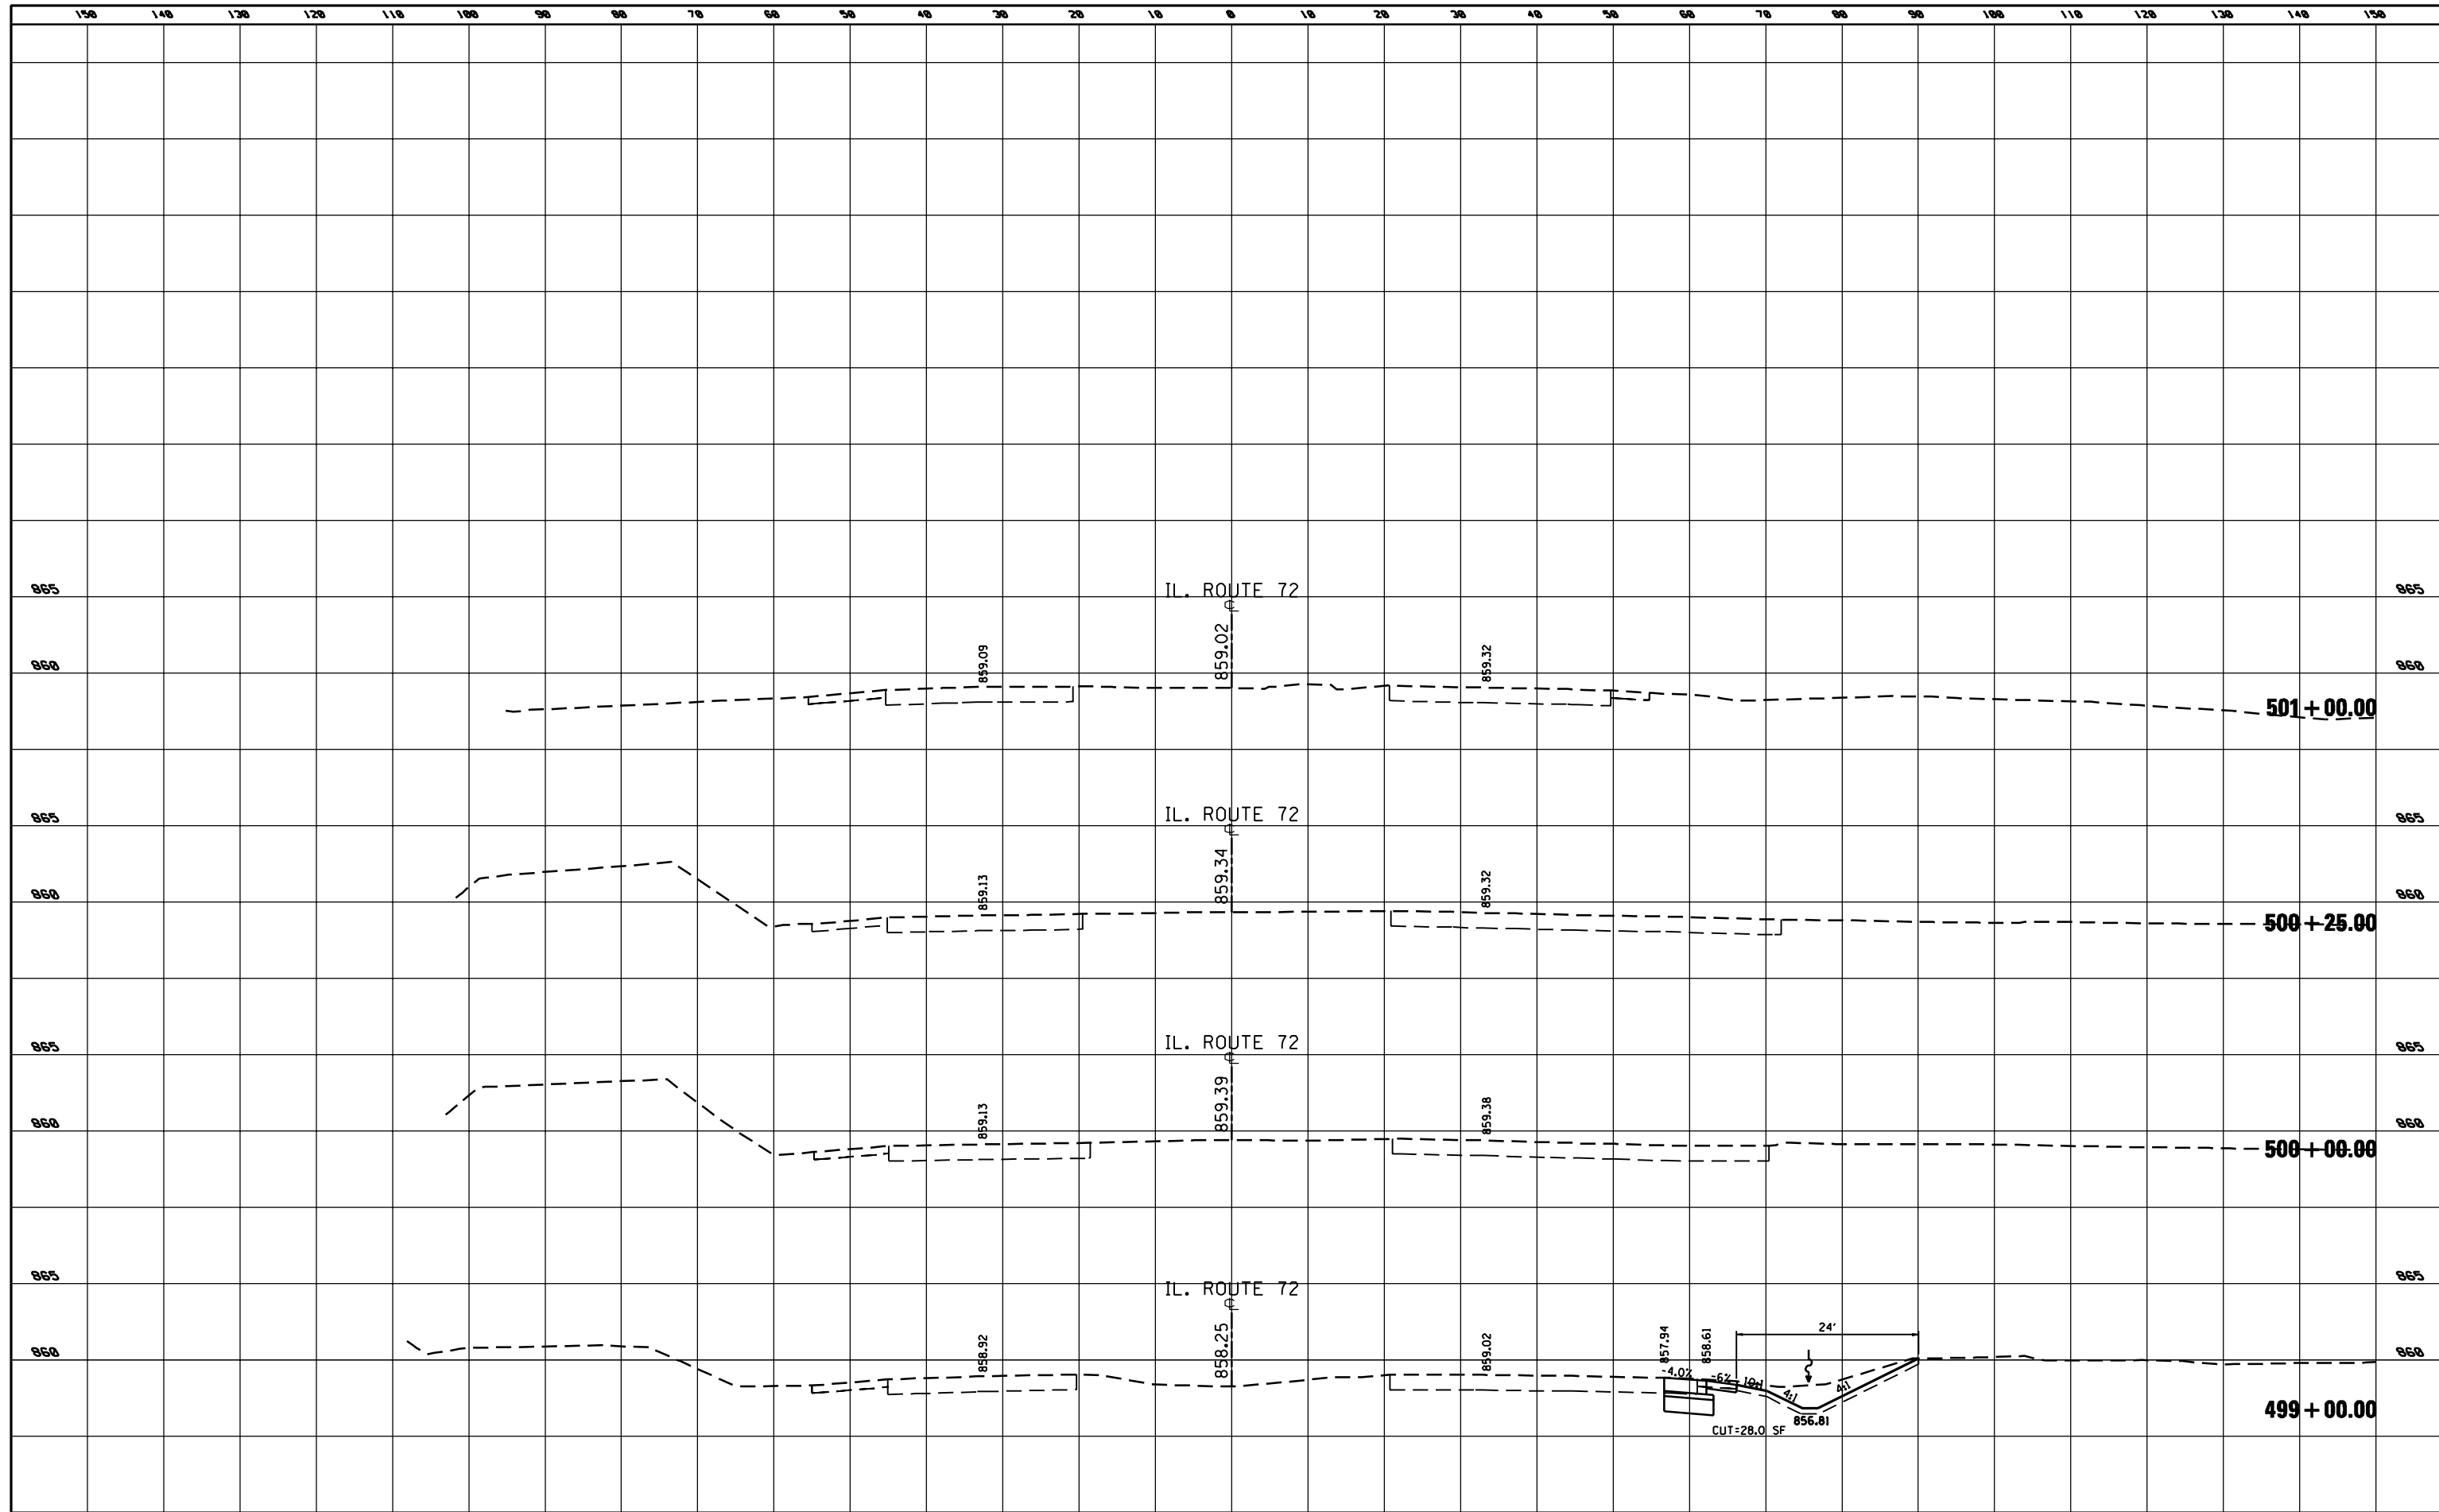

FILE NAME =	USER NAME = Peter	DESIGNED -	REVISED -
pr:\2009\me09006_vorvar_phi\cadd\W038_IL72_Beverly\Shots\DI60P90-sht-xssht IL-72.dgn		DRAWN -	REVISED -
		CHECKED -	REVISED -
		DATE -	REVISED -

**STATE OF ILLINOIS  
DEPARTMENT OF TRANSPORTATION**

**CROSS SECTIONS - IL ROUTE 72**

SCALE: 1" = 10'      SHEET NO. 2 OF 2 SHEETS      STA. 499+00.00 TO STA. 501+00.00

F.A. RTE.	SECTION	COUNTY	TOTAL SHEETS	SHEET NO.
341	2011-071-N	COOK/KANE	56	54
CONTRACT NO. 60P90			ILLINOIS FED. AID PROJECT	