
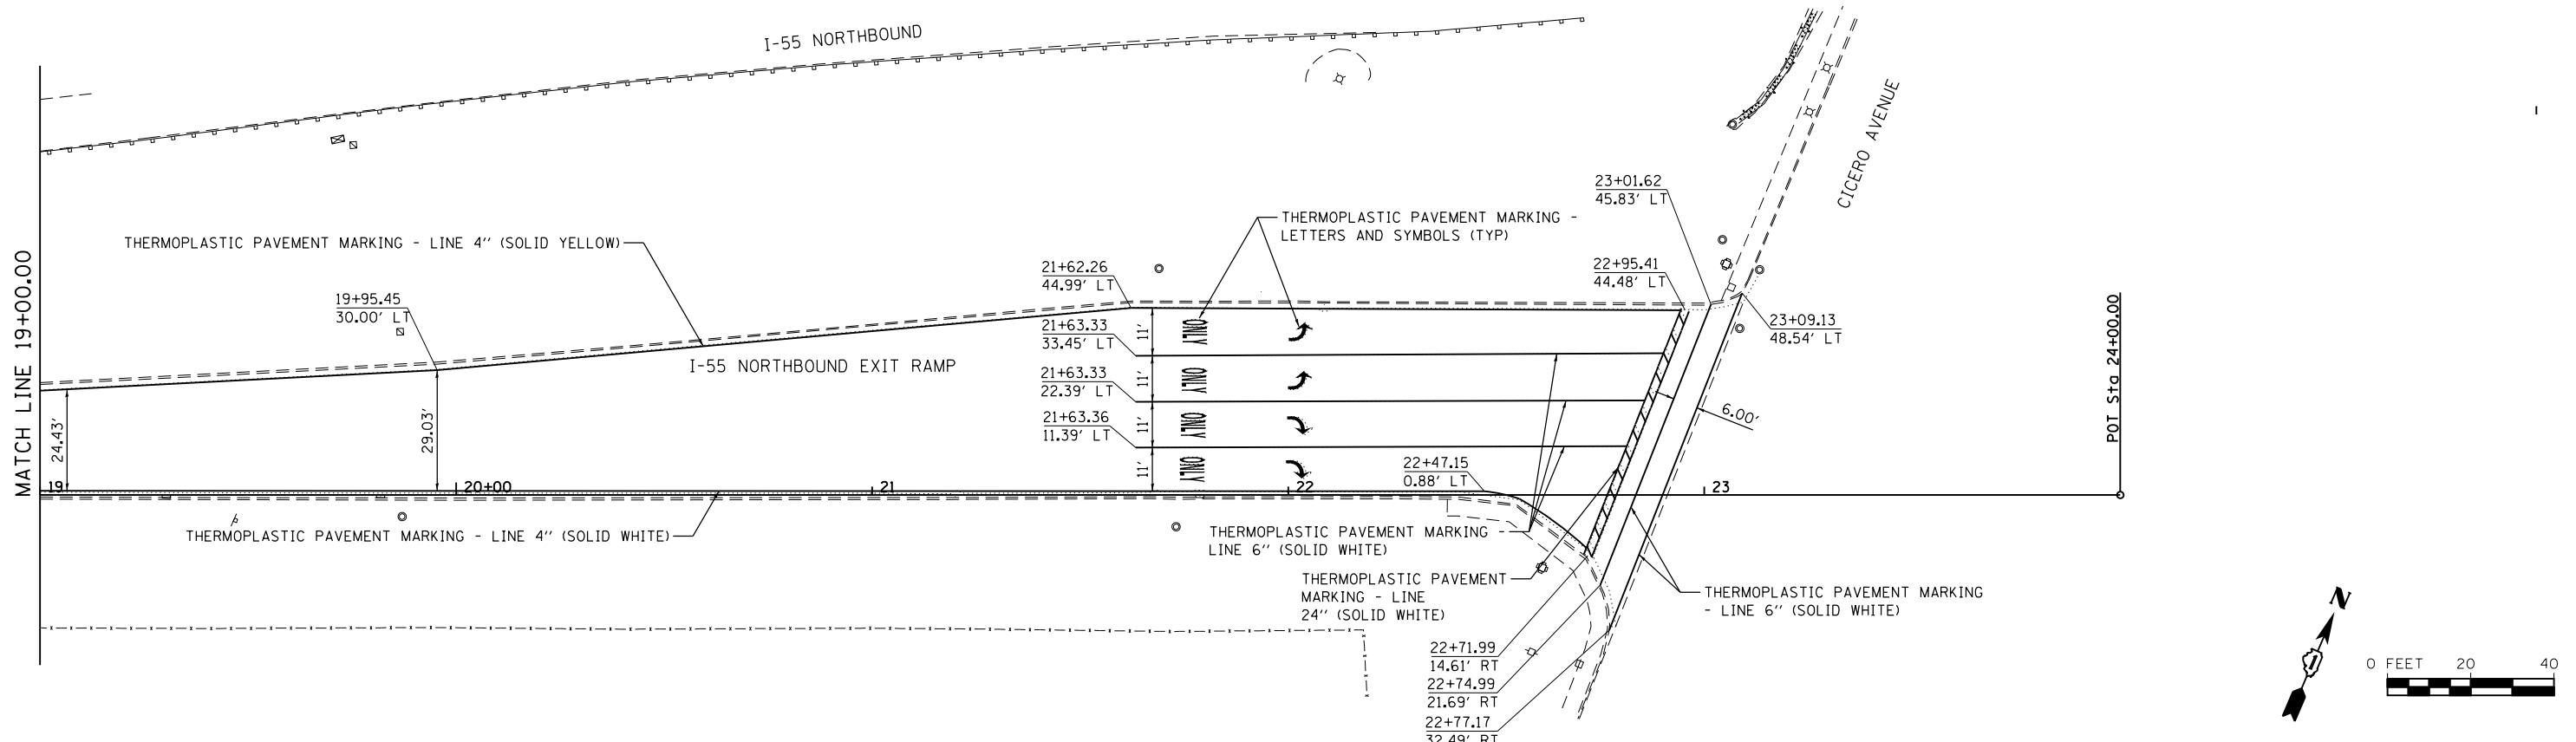


FILE NAME = S:\J01\63300-63999\6346-0395\Micros\CADD Sheets\01680395-sh1-pmk1.dgn

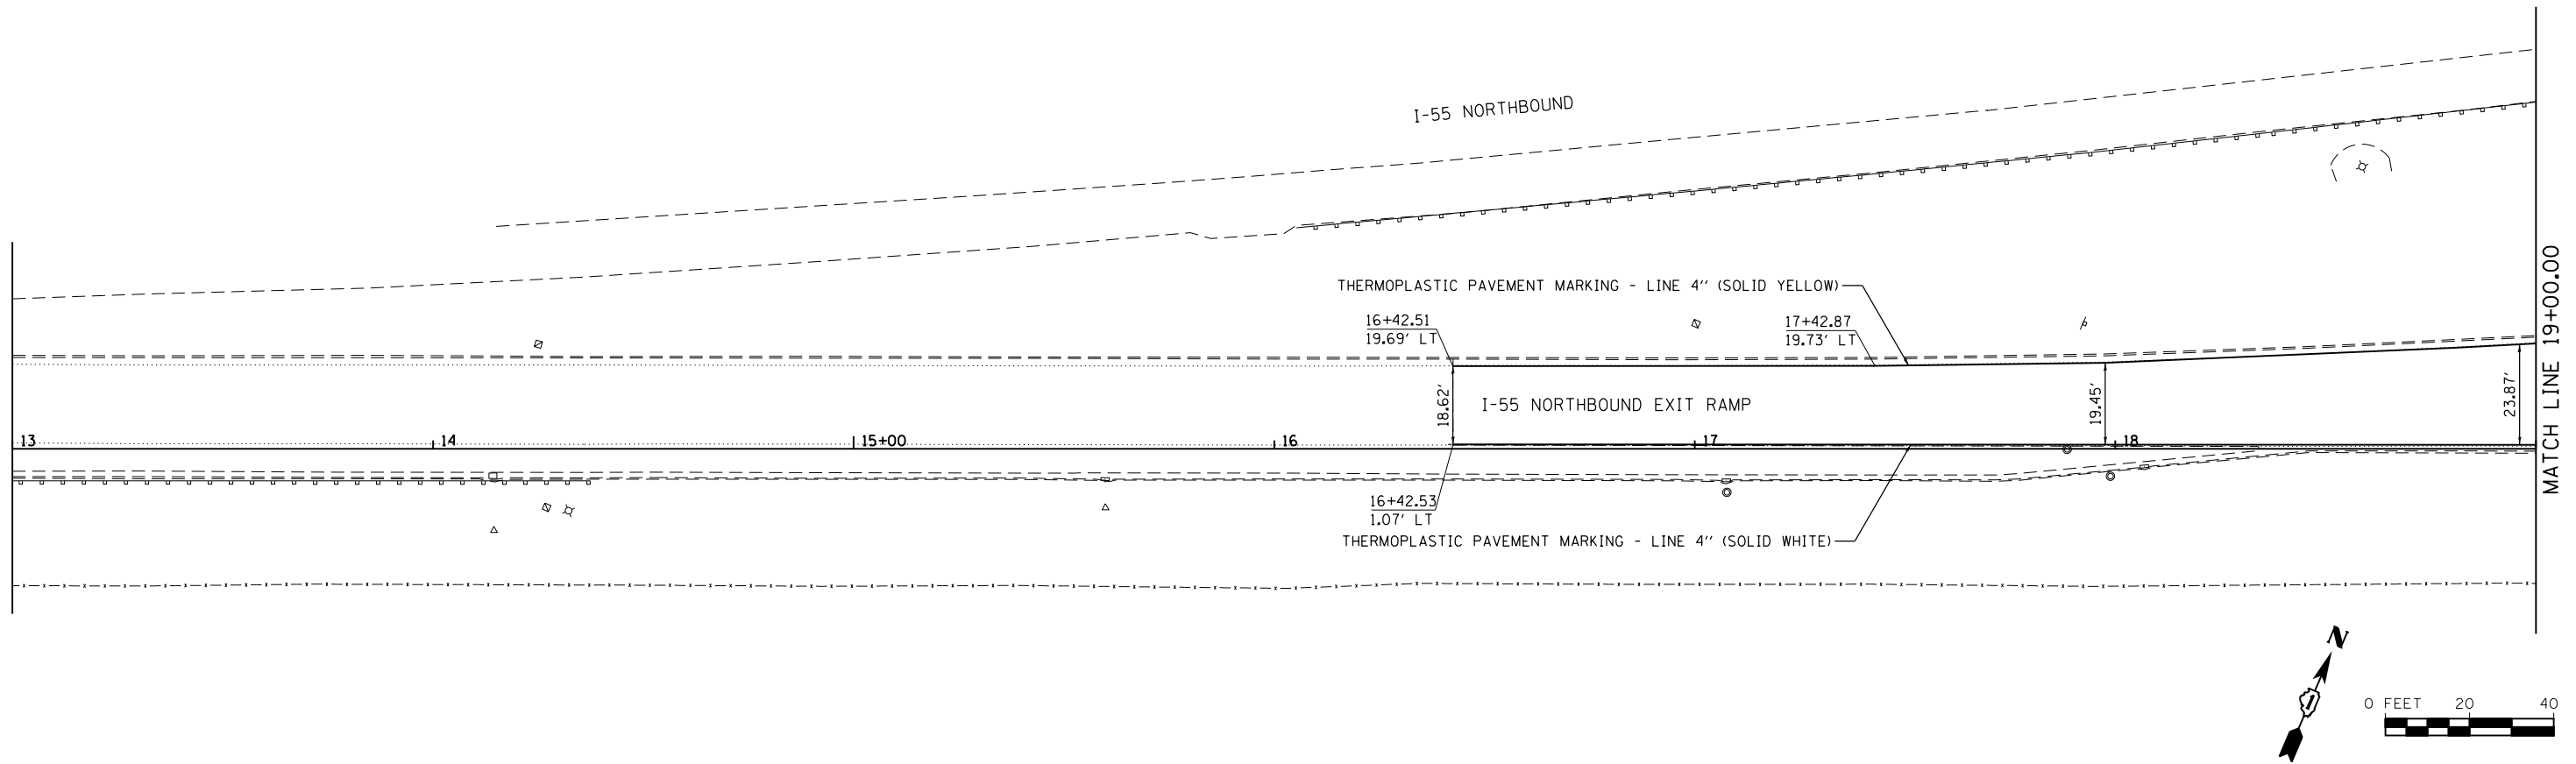

SA STRAND ASSOCIATES
 1170 SOUTH HOUBOLT ROAD
 JOLIET, ILLINOIS 60431
 (815) 744-4200

USER NAME = dennisw	DESIGNED - TJS	REVISED -
PLOT SCALE = 48.0000' / in.	DRAWN - DJW	REVISED -
PLOT DATE = 4/2/2012	CHECKED - MAG	REVISED -
	DATE - 4-2-12	REVISED -

DESIGNED - TJS	REVISED -
DRAWN - DJW	REVISED -
CHECKED - MAG	REVISED -
DATE - 4-2-12	REVISED -

**STATE OF ILLINOIS
 DEPARTMENT OF TRANSPORTATION**

**I-55 NORTHBOUND EXIT RAMP
 PAVEMENT MARKING AND SIGNING PLAN**

SCALE: 1" = 20' SHEET 1 OF 2 SHEETS STA. 10+00.00 TO STA. 19+00.00

F.A.I. RTE.	SECTION	COUNTY	TOTAL SHEETS	SHEET NO.
55	112-636T	COOK	36	22
CONTRACT NO. 60T37				
FED. ROAD DIST. NO. 1 ILLINOIS FED. AID PROJECT				