


FINAL SURVEY	SURVEYED	BY	DATE
NOTE BOOK	PLOTTED		
AREAS CHECKED	TEMPLATE		
AREAS CHECKED	AREAS CHECKED		

ORIGINAL SURVEY	SURVEYED	BY	DATE
NOTE BOOK	PLOTTED		
AREAS CHECKED	TEMPLATE		
AREAS CHECKED	AREAS CHECKED		

FILE NAME = S:\JOL 63300-63393\6346\025\Micros\CAD Sheets\0160039-shr-vshh.dgn

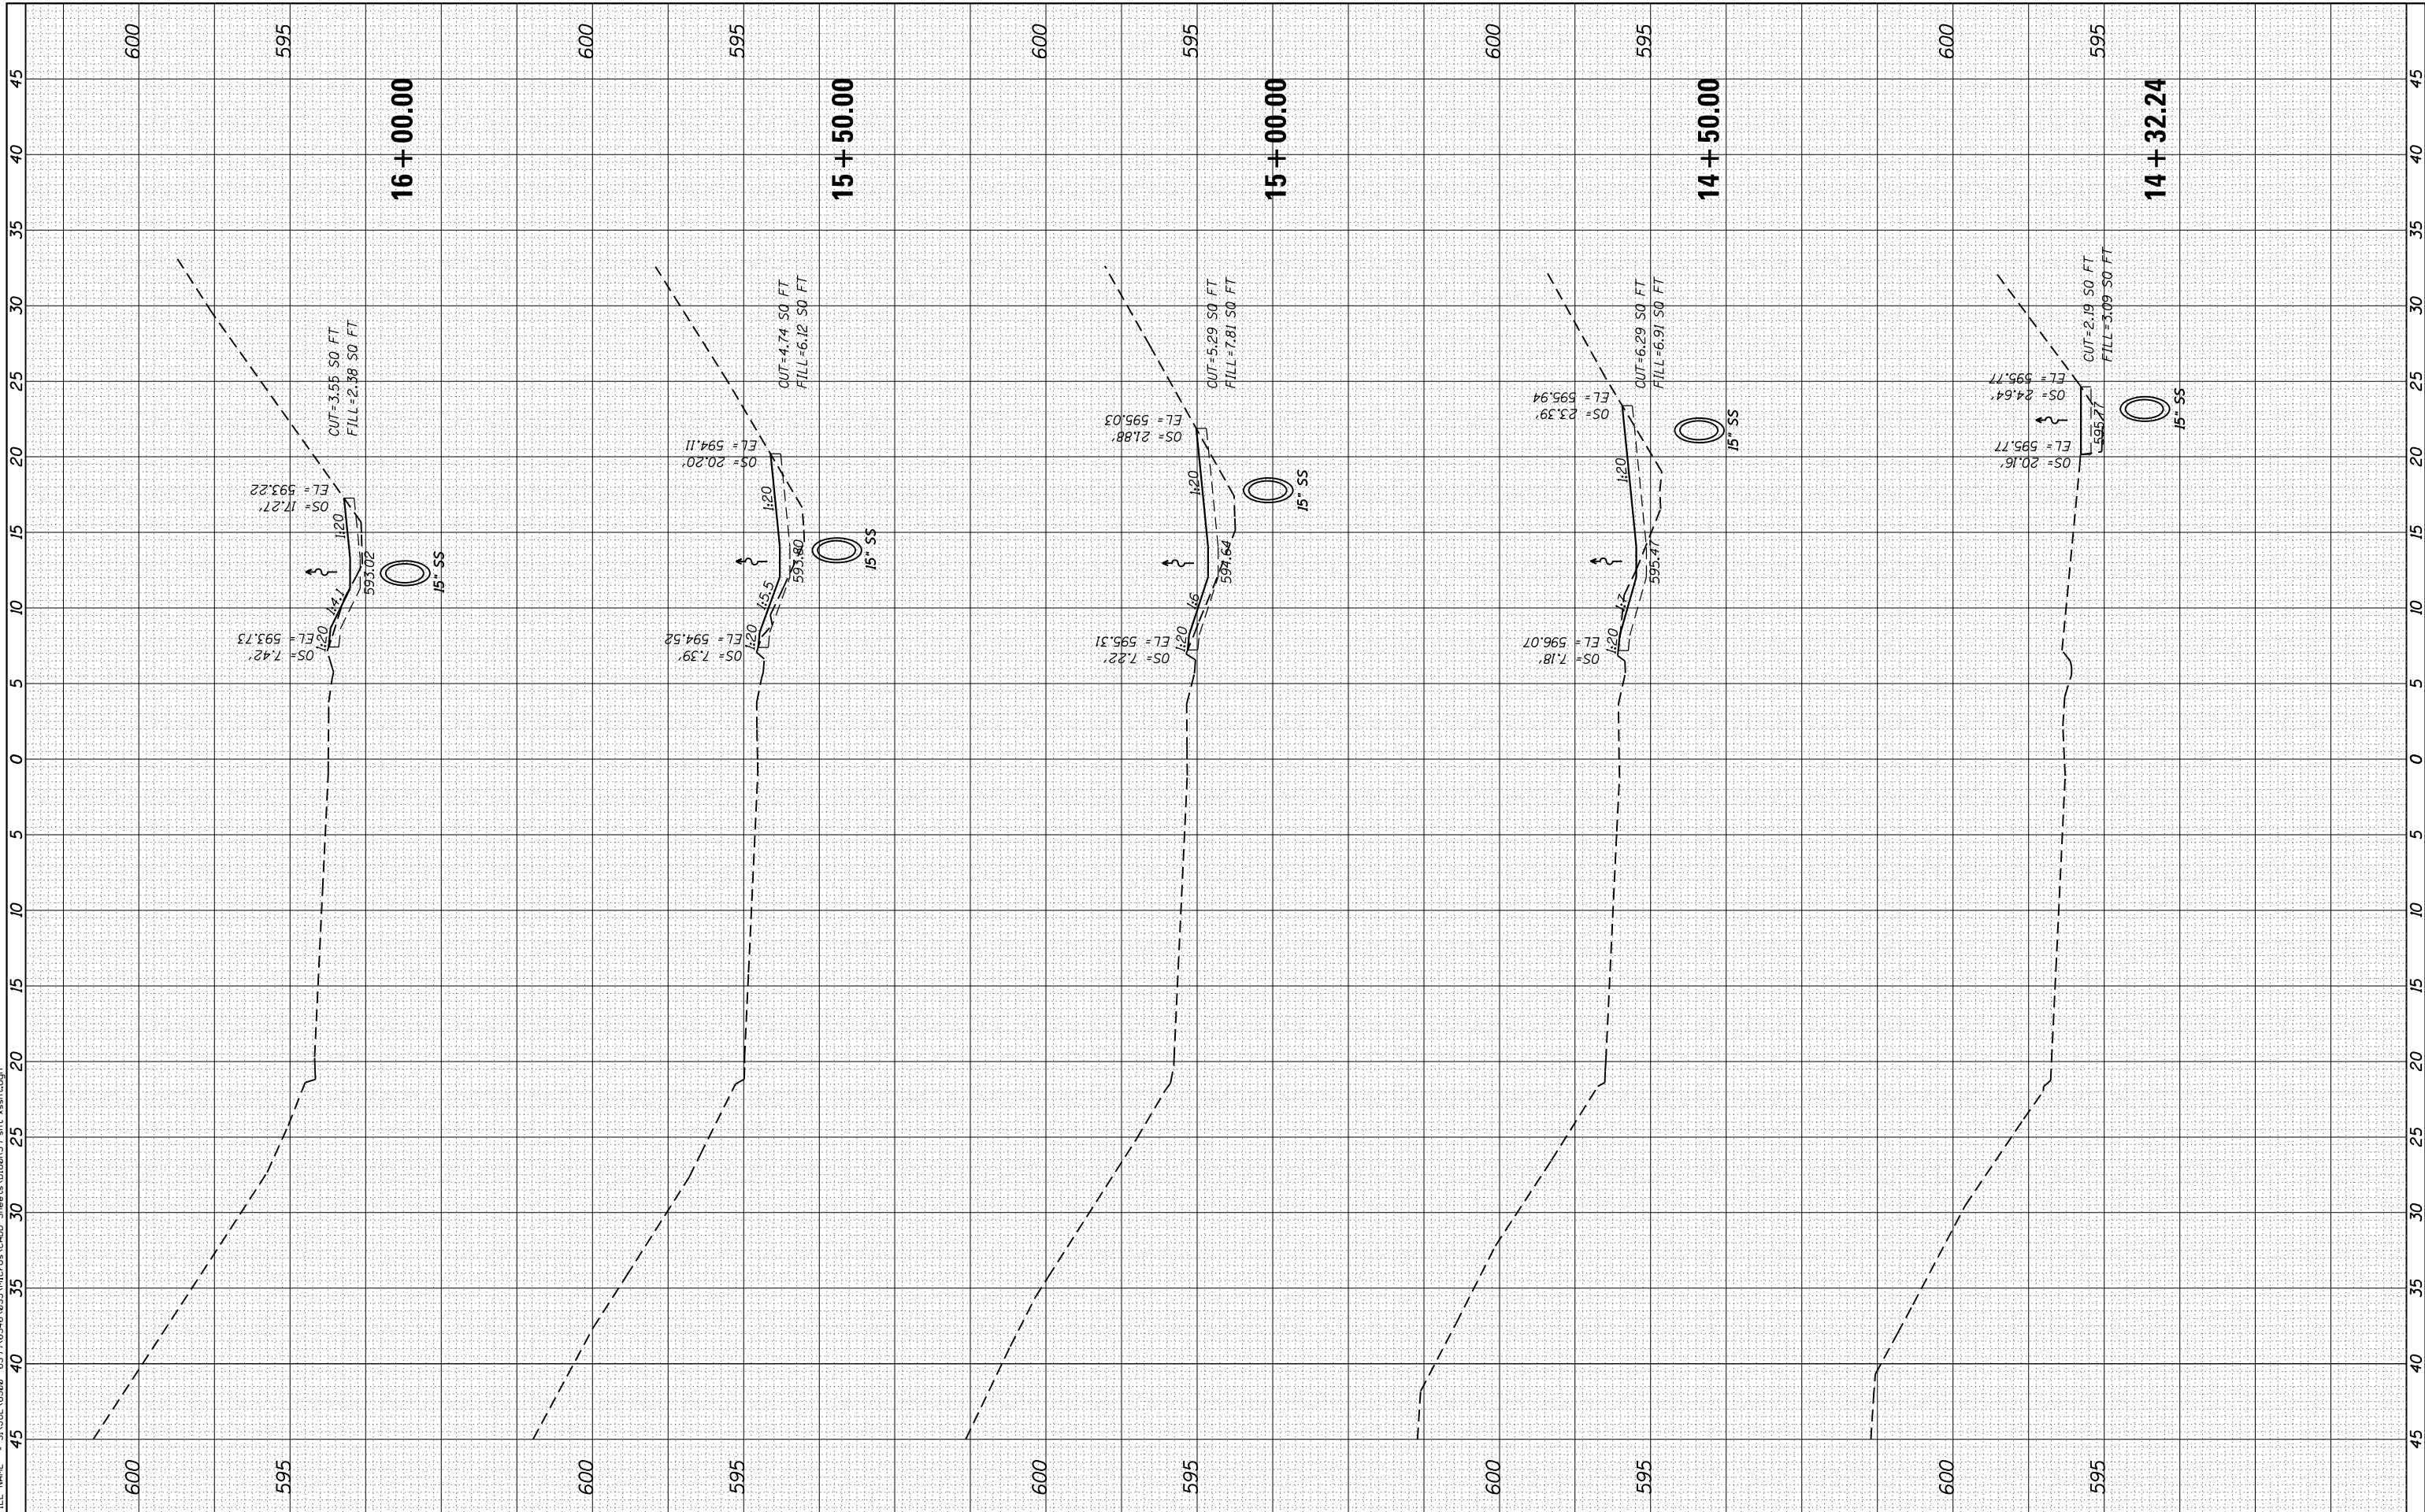

**STRAND ASSOCIATES\***  
1170 SOUTH HOUBOLT ROAD  
JOLIET, ILLINOIS 60431  
(815) 744-4200

USER NAME = dennisw	DESIGNED - TJS	REVISED -
PLOT SCALE = 10.0000' / in.	DRAWN - DJW	REVISED -
PLOT DATE = 4/2/2012	CHECKED - MAG	REVISED -
	DATE - 4-2-12	REVISED -

**STATE OF ILLINOIS  
DEPARTMENT OF TRANSPORTATION**

**CROSS SECTIONS**

SCALE: SHEET OF SHEETS STA. 14+32.24 TO STA. 16+00.00

F.A.I. RTE. 55	SECTION 112-636T	COUNTY COOK	TOTAL SHEETS 36	SHEET NO. 35
CONTRACT NO. 60T37				
FED. ROAD DIST. NO. 1 ILLINOIS FED. AID PROJECT				