


LEGEND

- ⊙ BARREL WITH STEADY BURNING LIGHT
- ⊥ TYPE III BARRICADE WITH 2 STEADY BURNING LIGHTS EACH
- SIGN PANEL
- DIRECTION OF DETOUR TRAFFIC
- ↓ ARROW BOARD
- ▨ CLOSED PORTION OF ROAD

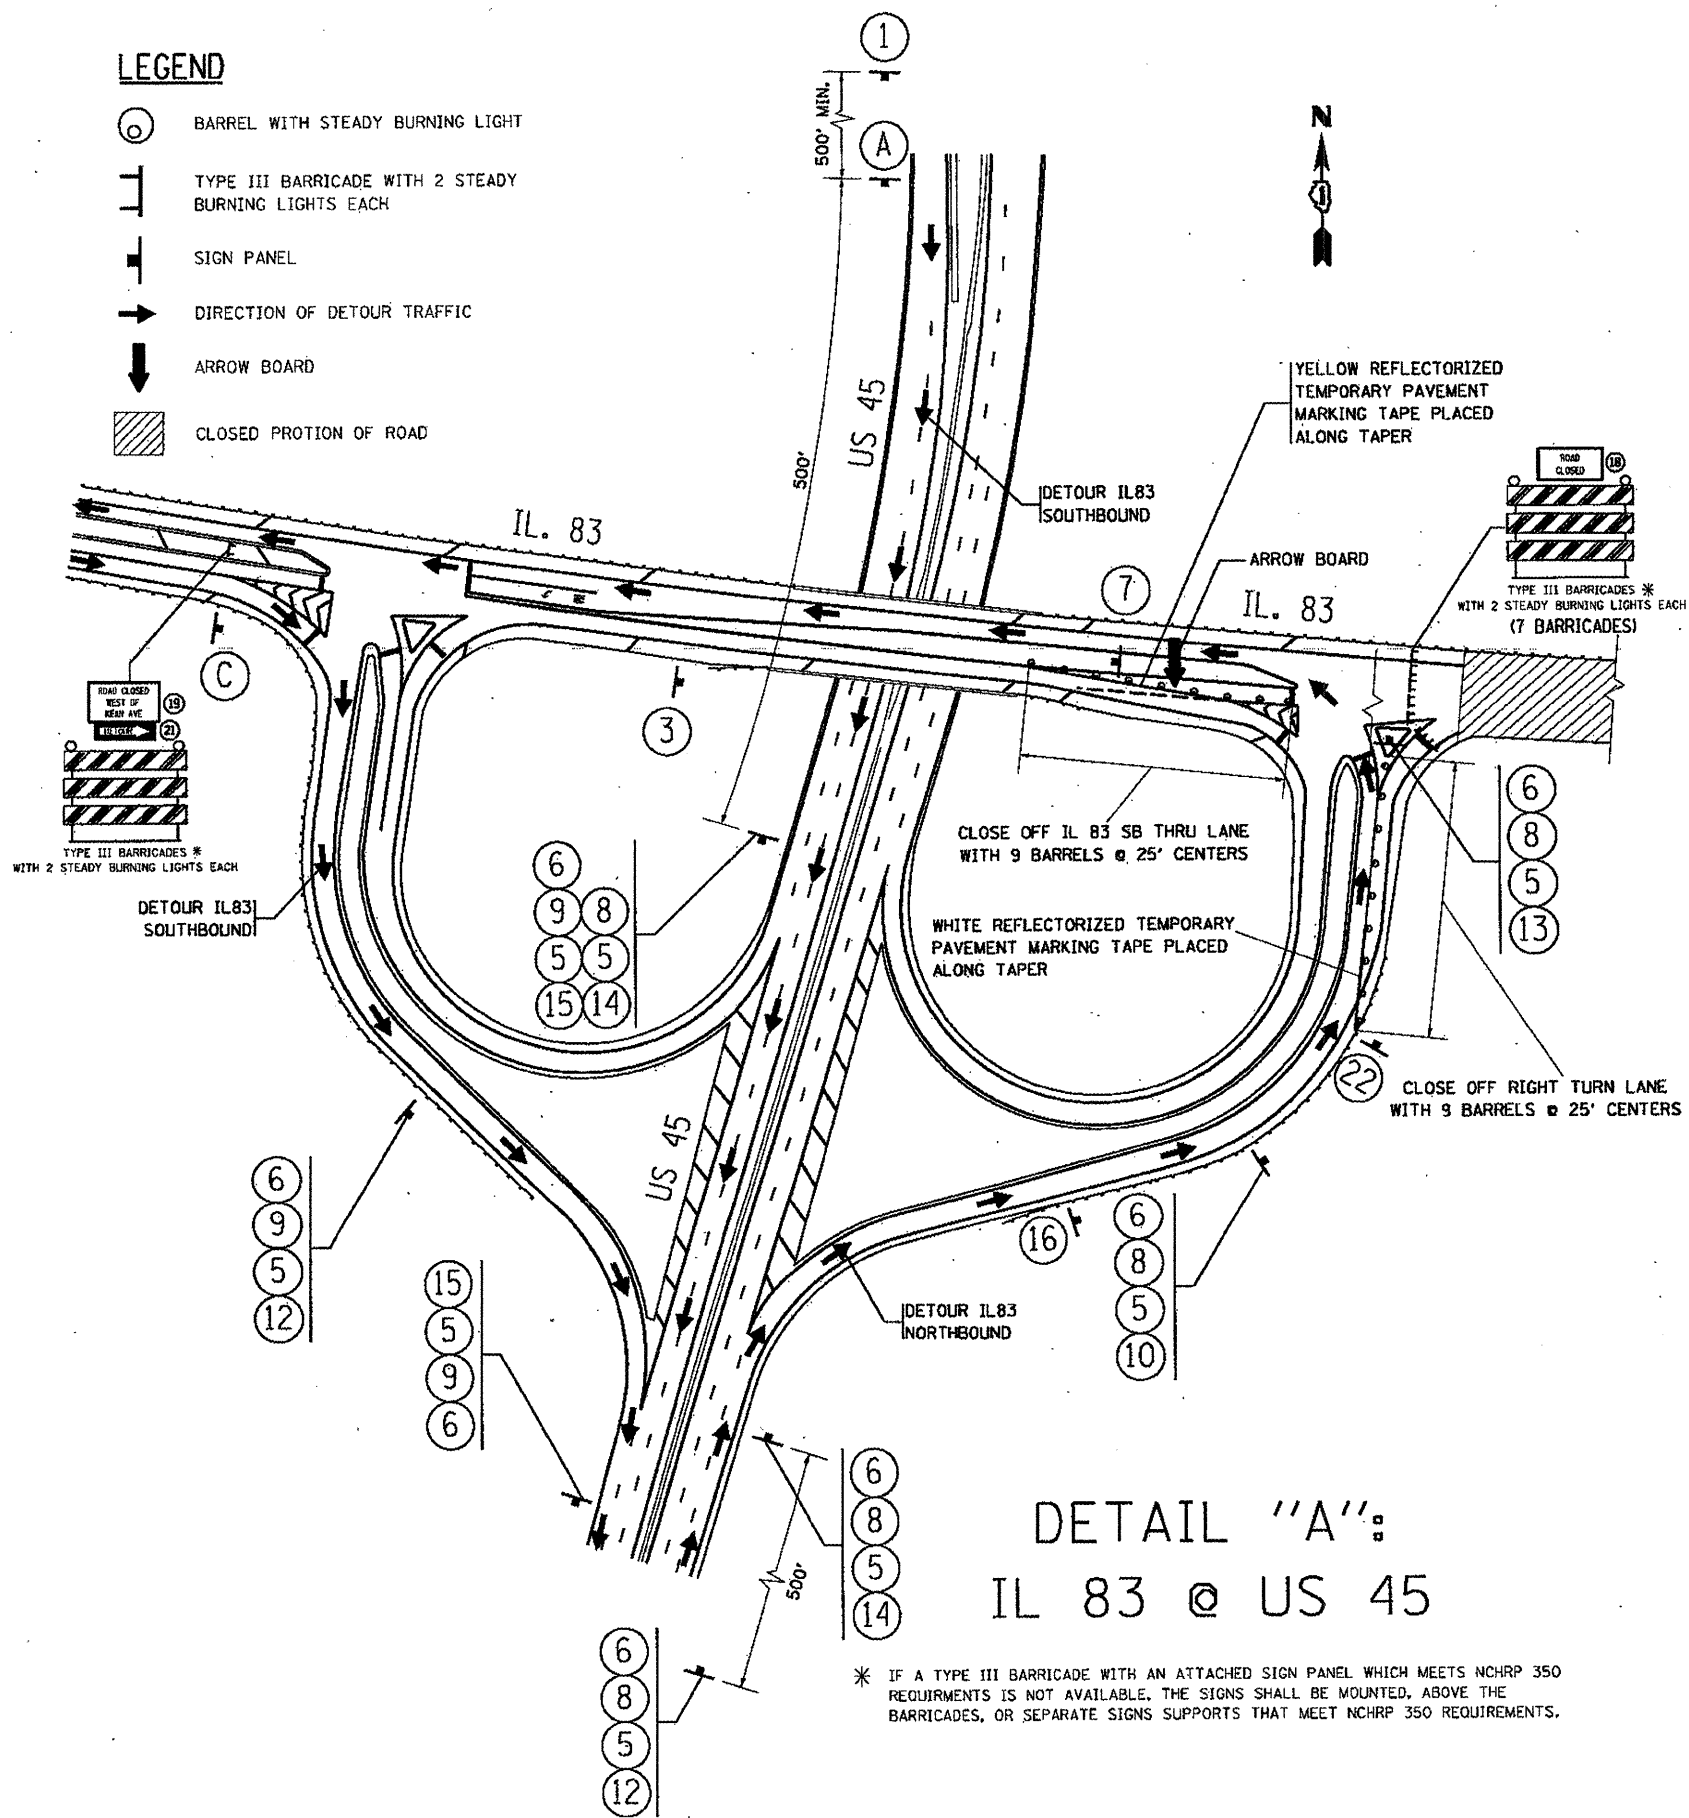

**DETAIL "A":
IL 83 @ US 45**

DETOUR SIGN LEGEND

- | | | | | | |
|----|--|----|--|----|--|
| 1 | | 12 | | 6 | |
| | W20-2
48" X 48"
W/ TYPE 2 FLASHING LIGHT | | M5-2R
21" X 15" | | |
| 2 | | 13 | | 9 | |
| | W20-3
48" X 48"
W/ TYPE 2 FLASHING LIGHT | | M6-1
21" X 15" | 5 | |
| 3 | | 14 | | 15 | |
| | W20-3
48" X 48" | | M6-1
21" X 15" | | |
| 4 | | 15 | | | |
| | W20-3
48" X 48" | | M6-3
21" X 15" | | |
| 5 | | 16 | | | |
| | M1-5
24" X 24" | | W20-5
48" X 48"
W/ TYPE 2 FLASHING LIGHT | | |
| 6 | | 17 | | | |
| | M4-8
24" X 12" | | W20-5
48" X 48"
W/ TYPE 2 FLASHING LIGHT | | |
| 7 | | 18 | | | |
| | M4-8A
24" X 18" | | R11-2
48" X 30" | | |
| 8 | | 19 | | | |
| | M3-1
24" X 12" | | R11-4
60" X 30" | | |
| 9 | | 20 | | | |
| | M3-3
24" X 12" | | M4-10L
48" X 18" | | |
| 10 | | 21 | | | |
| | M5-1L
21" X 15" | | M4-10R
48" X 18" | | |
| 11 | | 22 | | | |
| | M5-1R
21" X 15" | | R3-1
24" X 24" | | |
| | | 23 | | | |
| | | | R11-4
60" X 30" | | |

FILE NAME =	USER NAME = galberjr	DESIGNED -	REVISED -
c:\pwork\pwork\galberjr\102201526\10798-shr-plan.dgn	98-shr-plan.dgn	DRAWN -	REVISED -
PLOT SCALE = 100.0000' / 1"		CHECKED -	REVISED -
PLOT DATE = 3/22/2012		DATE -	REVISED -

**STATE OF ILLINOIS
DEPARTMENT OF TRANSPORTATION**

**ILLINOIS ROUTE 83 OVER MILL CREEK
TRAFFIC DETOUR PLAN**

SCALE: SHEET NO. 2 OF 2 SHEETS STA. TO STA.

F.A.P. RTE.	SECTION	COUNTY	TOTAL SHEETS	SHEET NO.
344	102Y-A-B	COOK	31	9
CONTRACT NO. 62339				
ILLINOIS FED. AID PROJECT				