









LEGEND

-  PERMANENT PAVING DURING STAGE 2
-  STORM SEWER INSTALLED DURING STAGE 2
-  EXISTING STORM SEWER AT BEGINNING OF STAGE 2
-  TYPE II BARRICADES WITH MONO-DIRECTIONAL STEADY-BURN LIGHTS @ 50' CTRS (25' SPACING IN TAPERS, 10' SPACING IN CORNER RADII)
-  TYPE II BARRICADES WITH MONO-DIRECTIONAL STEADY-BURN LIGHTS & DIRECTION INDICATOR PANELS @ 25' CTRS
-  TYPE III BARRICADE WITH FLASHING LIGHTS
-  TEMPORARY TRAFFIC SIGN ON PERMANENT SUPPORT
- TA (PE) TEMPORARY ACCESS (PRIVATE ENTRANCE)
- TA (CE) TEMPORARY ACCESS (COMMERCIAL ENTRANCE)

DATE	
BY	
FINAL SURVEY	
PLOTTED	
NOTE BOOK	
AREAS	
AREAS CHECKED	
NO.	

DATE	
BY	
ORIGINAL SURVEY	
PLOTTED	
NOTE BOOK	
AREAS	
AREAS CHECKED	
NO.	

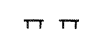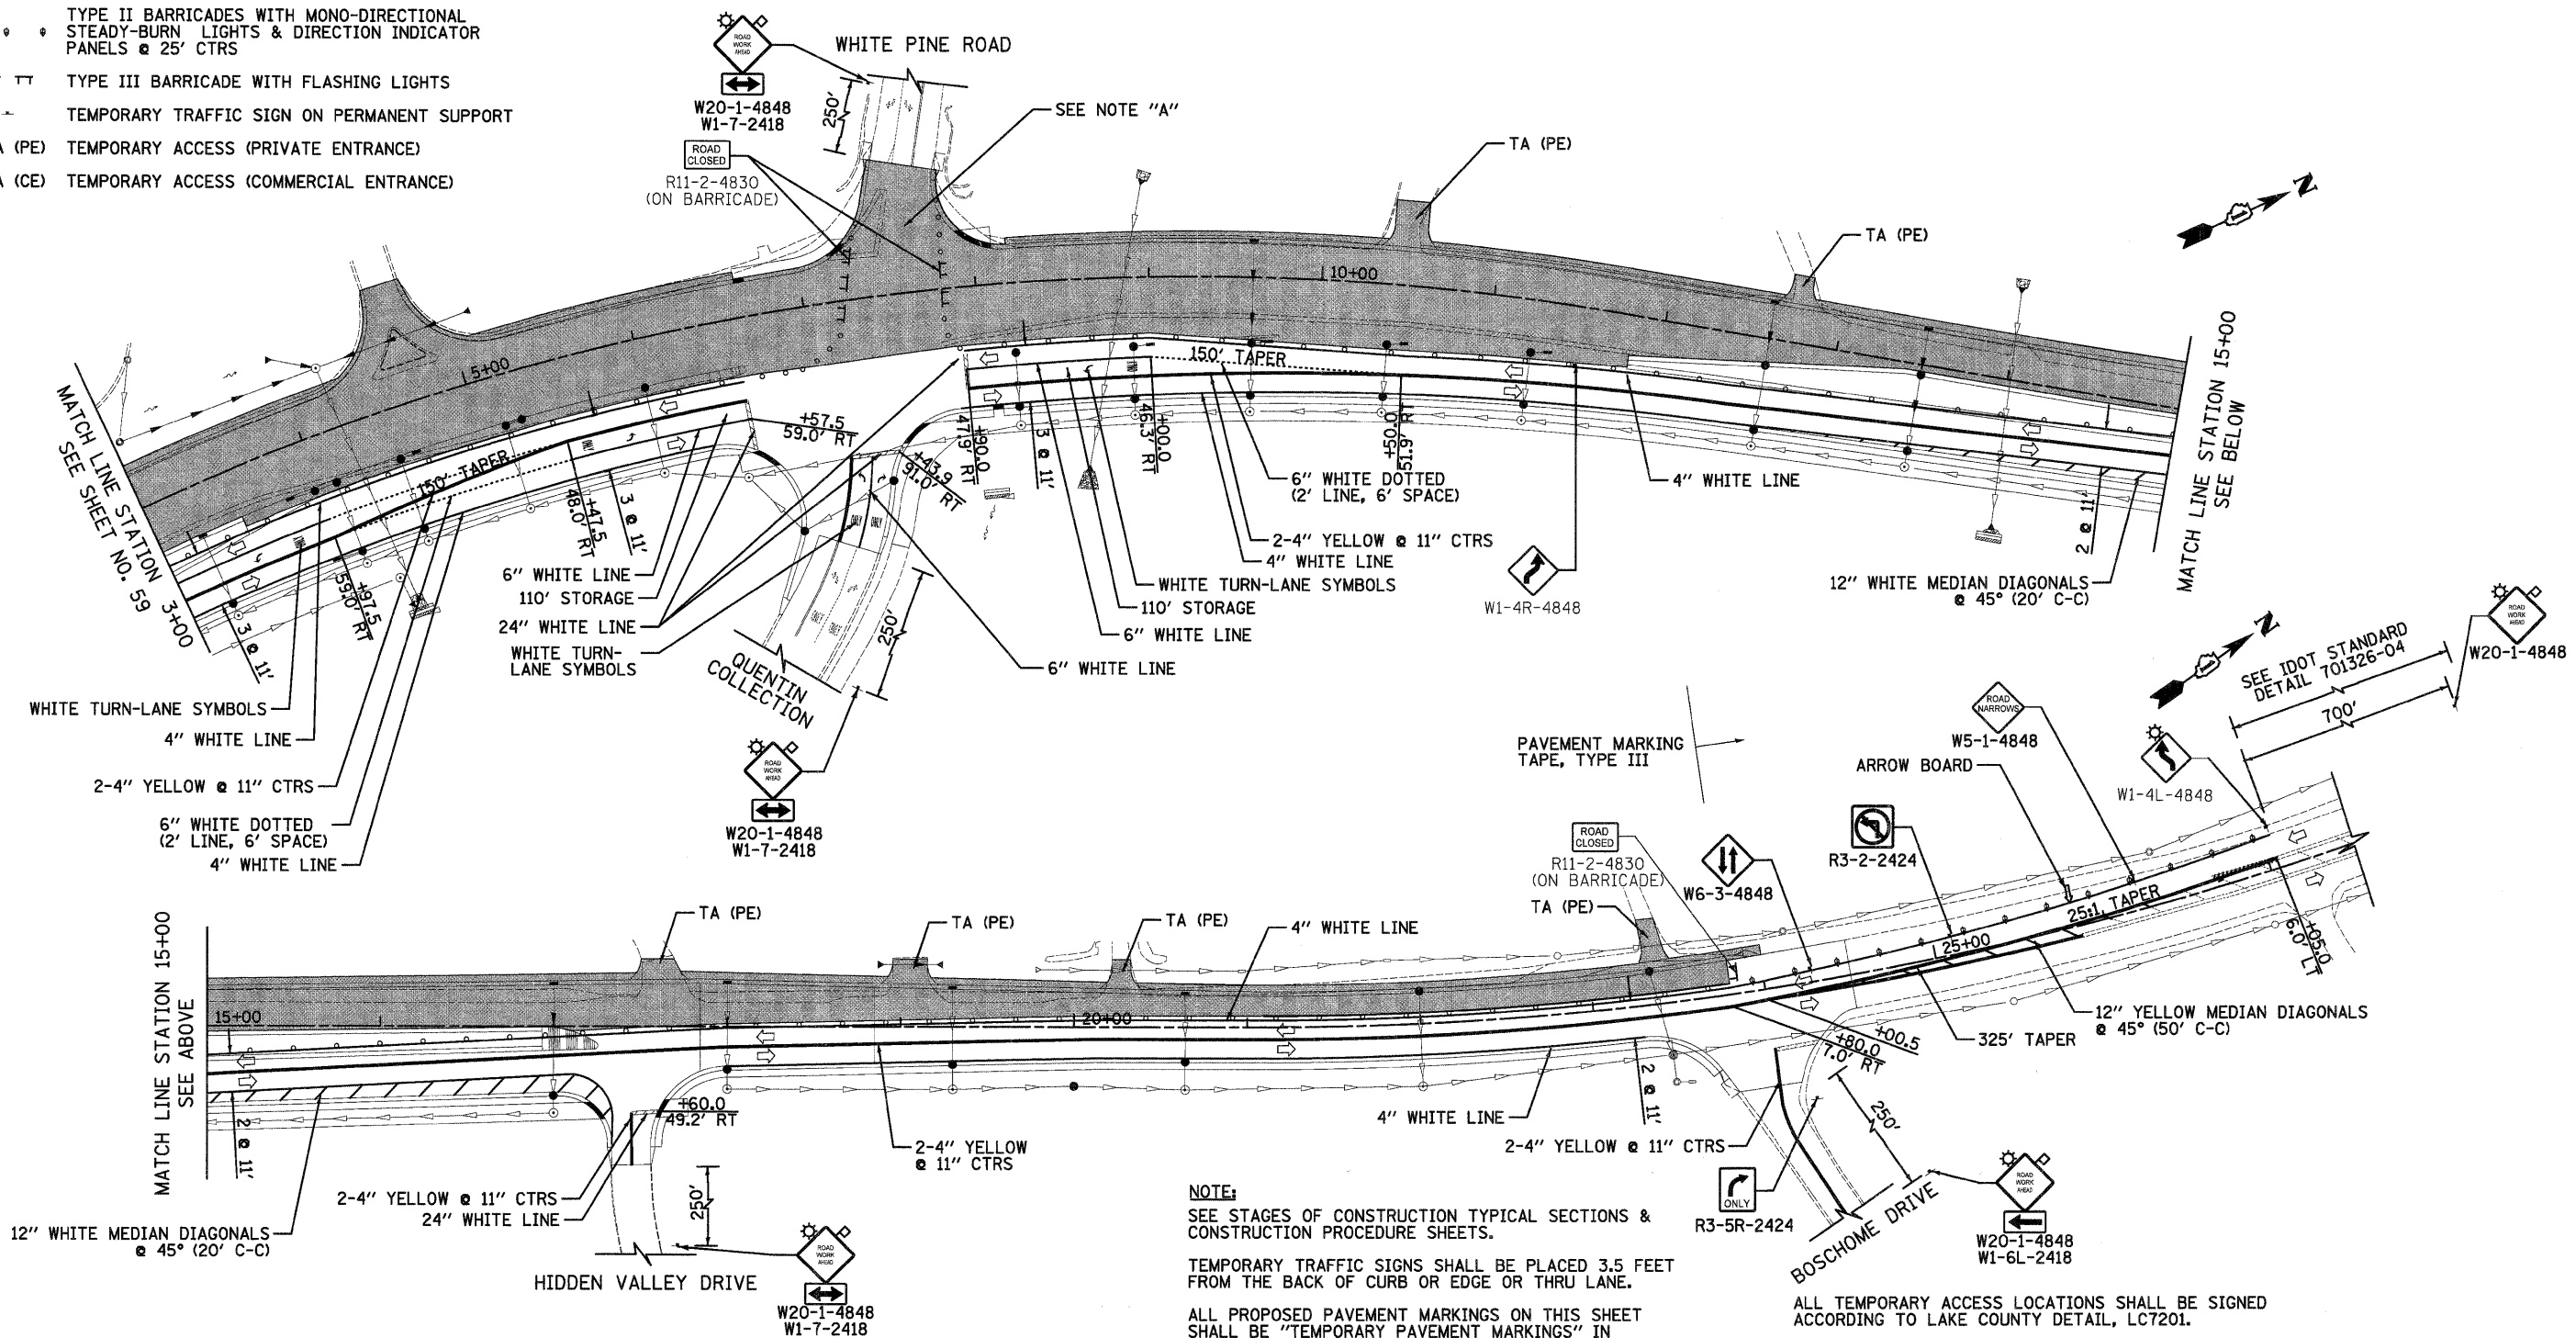

NOTE:

SEE STAGES OF CONSTRUCTION TYPICAL SECTIONS & CONSTRUCTION PROCEDURE SHEETS.

TEMPORARY TRAFFIC SIGNS SHALL BE PLACED 3.5 FEET FROM THE BACK OF CURB OR EDGE OR THRU LANE.

ALL PROPOSED PAVEMENT MARKINGS ON THIS SHEET SHALL BE "TEMPORARY PAVEMENT MARKINGS" IN ACCORDANCE WITH ARTICLE 703.05 OF THE "STANDARD SPECIFICATIONS", EXCEPT AS SHOWN.

REFERENCE IDOT STANDARDS FOR TAPERS.

RAISED REFLECTIVE PAVEMENT MARKERS WHICH CONFLICT WITH STAGE 2 TRAFFIC SHALL BE REMOVED.

NOTE "A":

CONSTRUCT INTERSECTION IN TWO STAGES UNDER TRAFFIC. USING FLAGGERS. CONSTRUCT EAST HALF UP TO SUB-BASE AND PLACE TRAFFIC ON SUB-BASE IN ORDER TO COMPLETE WEST HALF, MAINTAIN TWO-WAY TRAFFIC DURING NON-WORKING HOURS.

CIVILTECH
 450 E Devon Ave, Suite 300
 Itasca, Illinois 60143
 Tel: 630.773.3900 Fax: 630.773.3975
 www.civiltechinc.com

DESIGNED - JRR	REVISED -
DRAWN - JRR	REVISED -
CHECKED - RTM	REVISED -
DATE - 10/24/2011	REVISED -

**STATE OF ILLINOIS
 DEPARTMENT OF TRANSPORTATION**

SCALES

HORIZ. 0 50 100

STAGES OF CONSTRUCTION STAGE II

SHEET NO. 2 OF 3 SHEETS

F.A.U. RTE.	SECTION	COUNTY	TOTAL SHEETS	SHEET NO.
364	02-00051-08-WR	LAKE	188	60
CONTRACT NO. 63649				
FED. ROAD DIST. NO. 1 ILLINOIS FED. AID PROJECT				

QUENTIN ROAD