

MATCH LINE STA 2+00  
SEE SHEET 2 OF 2

**TRAFFIC SIGNAL NOTES**

1. THE EXACT LOCATION OF THE ELECTRIC SERVICE INSTALLATION SHALL BE DETERMINED AFTER RELOCATION OF THE EXISTING ELECTRICAL UTILITIES.
2. THE EXISTING REMOTE-CONTROLLED VIDEO SYSTEM SHALL BE RELOCATED TO THE NEW STEEL COMBINATION MAST ARM ASSEMBLY ON THE SOUTHEAST CORNER.
3. THE EXISTING VIDEO SWITCH AND ENCODER SHALL BE RELOCATED FROM THE TEMPORARY SIGNAL TO THE PROPOSED CONTROLLER CABINET.
4. REPLACEMENT OF EXISTING CONFIRMATION BEACONS WITH NEW L.E.D. CONFIRMATION BEACONS SHALL BE CONSIDERED INCIDENTAL TO THE PAY ITEM "UNINTERRUPTIBLE POWER SUPPLY."
5. A RED-LIGHT ENFORCEMENT CAMERA IS IN OPERATION AT THIS LOCATION. INQUIRIES REGARDING THE ENFORCEMENT CAMERA SHOULD BE DIRECTED TO THE FOLLOWING:  
MUNICIPALITY: CMDR. ROBERT ZUJEWSKI  
VILLAGE OF KILDEER POLICE DEPARTMENT  
(847) 366-5837  
CAMERA VENDOR: MELISSA BENDER  
REDSPEED ILLINOIS  
(630) 317-5700




NOTE:  
THE TRAFFIC SIGNAL CONTROLLER EQUIPMENT FOR THIS PROJECT SHALL BE "ECONOLITE" AND NTCIP COMPLIANT TO MATCH THE EXISTING ADJACENT SYSTEM.

RESTORATION OF WORK AREA.  
RESTORATION OF THE TRAFFIC SIGNAL WORK AREA SHALL BE INCIDENTAL TO THE RELATED PAY ITEM SUCH AS FOUNDATION, CONDUIT, HANDHOLE, TRENCH AND BACKFILL, ETC., AND NO EXTRA COMPENSATION SHALL BE ALLOWED. ALL ROADWAY SURFACES SUCH AS SHOULDER, MEDIAN, SIDEWALKS, PAVEMENT, ETC. SHALL BE REPLACED IN KIND. ALL DAMAGE TO MOWED LAWNS SHALL BE REPLACED WITH AN APPROVED SOD, AND ALL DAMAGE TO UNMOWED FIELDS SHALL BE SEED IN ACCORDANCE WITH STANDARD SPECIFICATIONS 252 AND 250 RESPECTIVELY.

(A) **LEFT ON GREEN ARROW ONLY**

R 10-5  
24"x30"  
(TYP.)  
SIGN PANEL  
TYPE 1  
(6 REQUIRED)

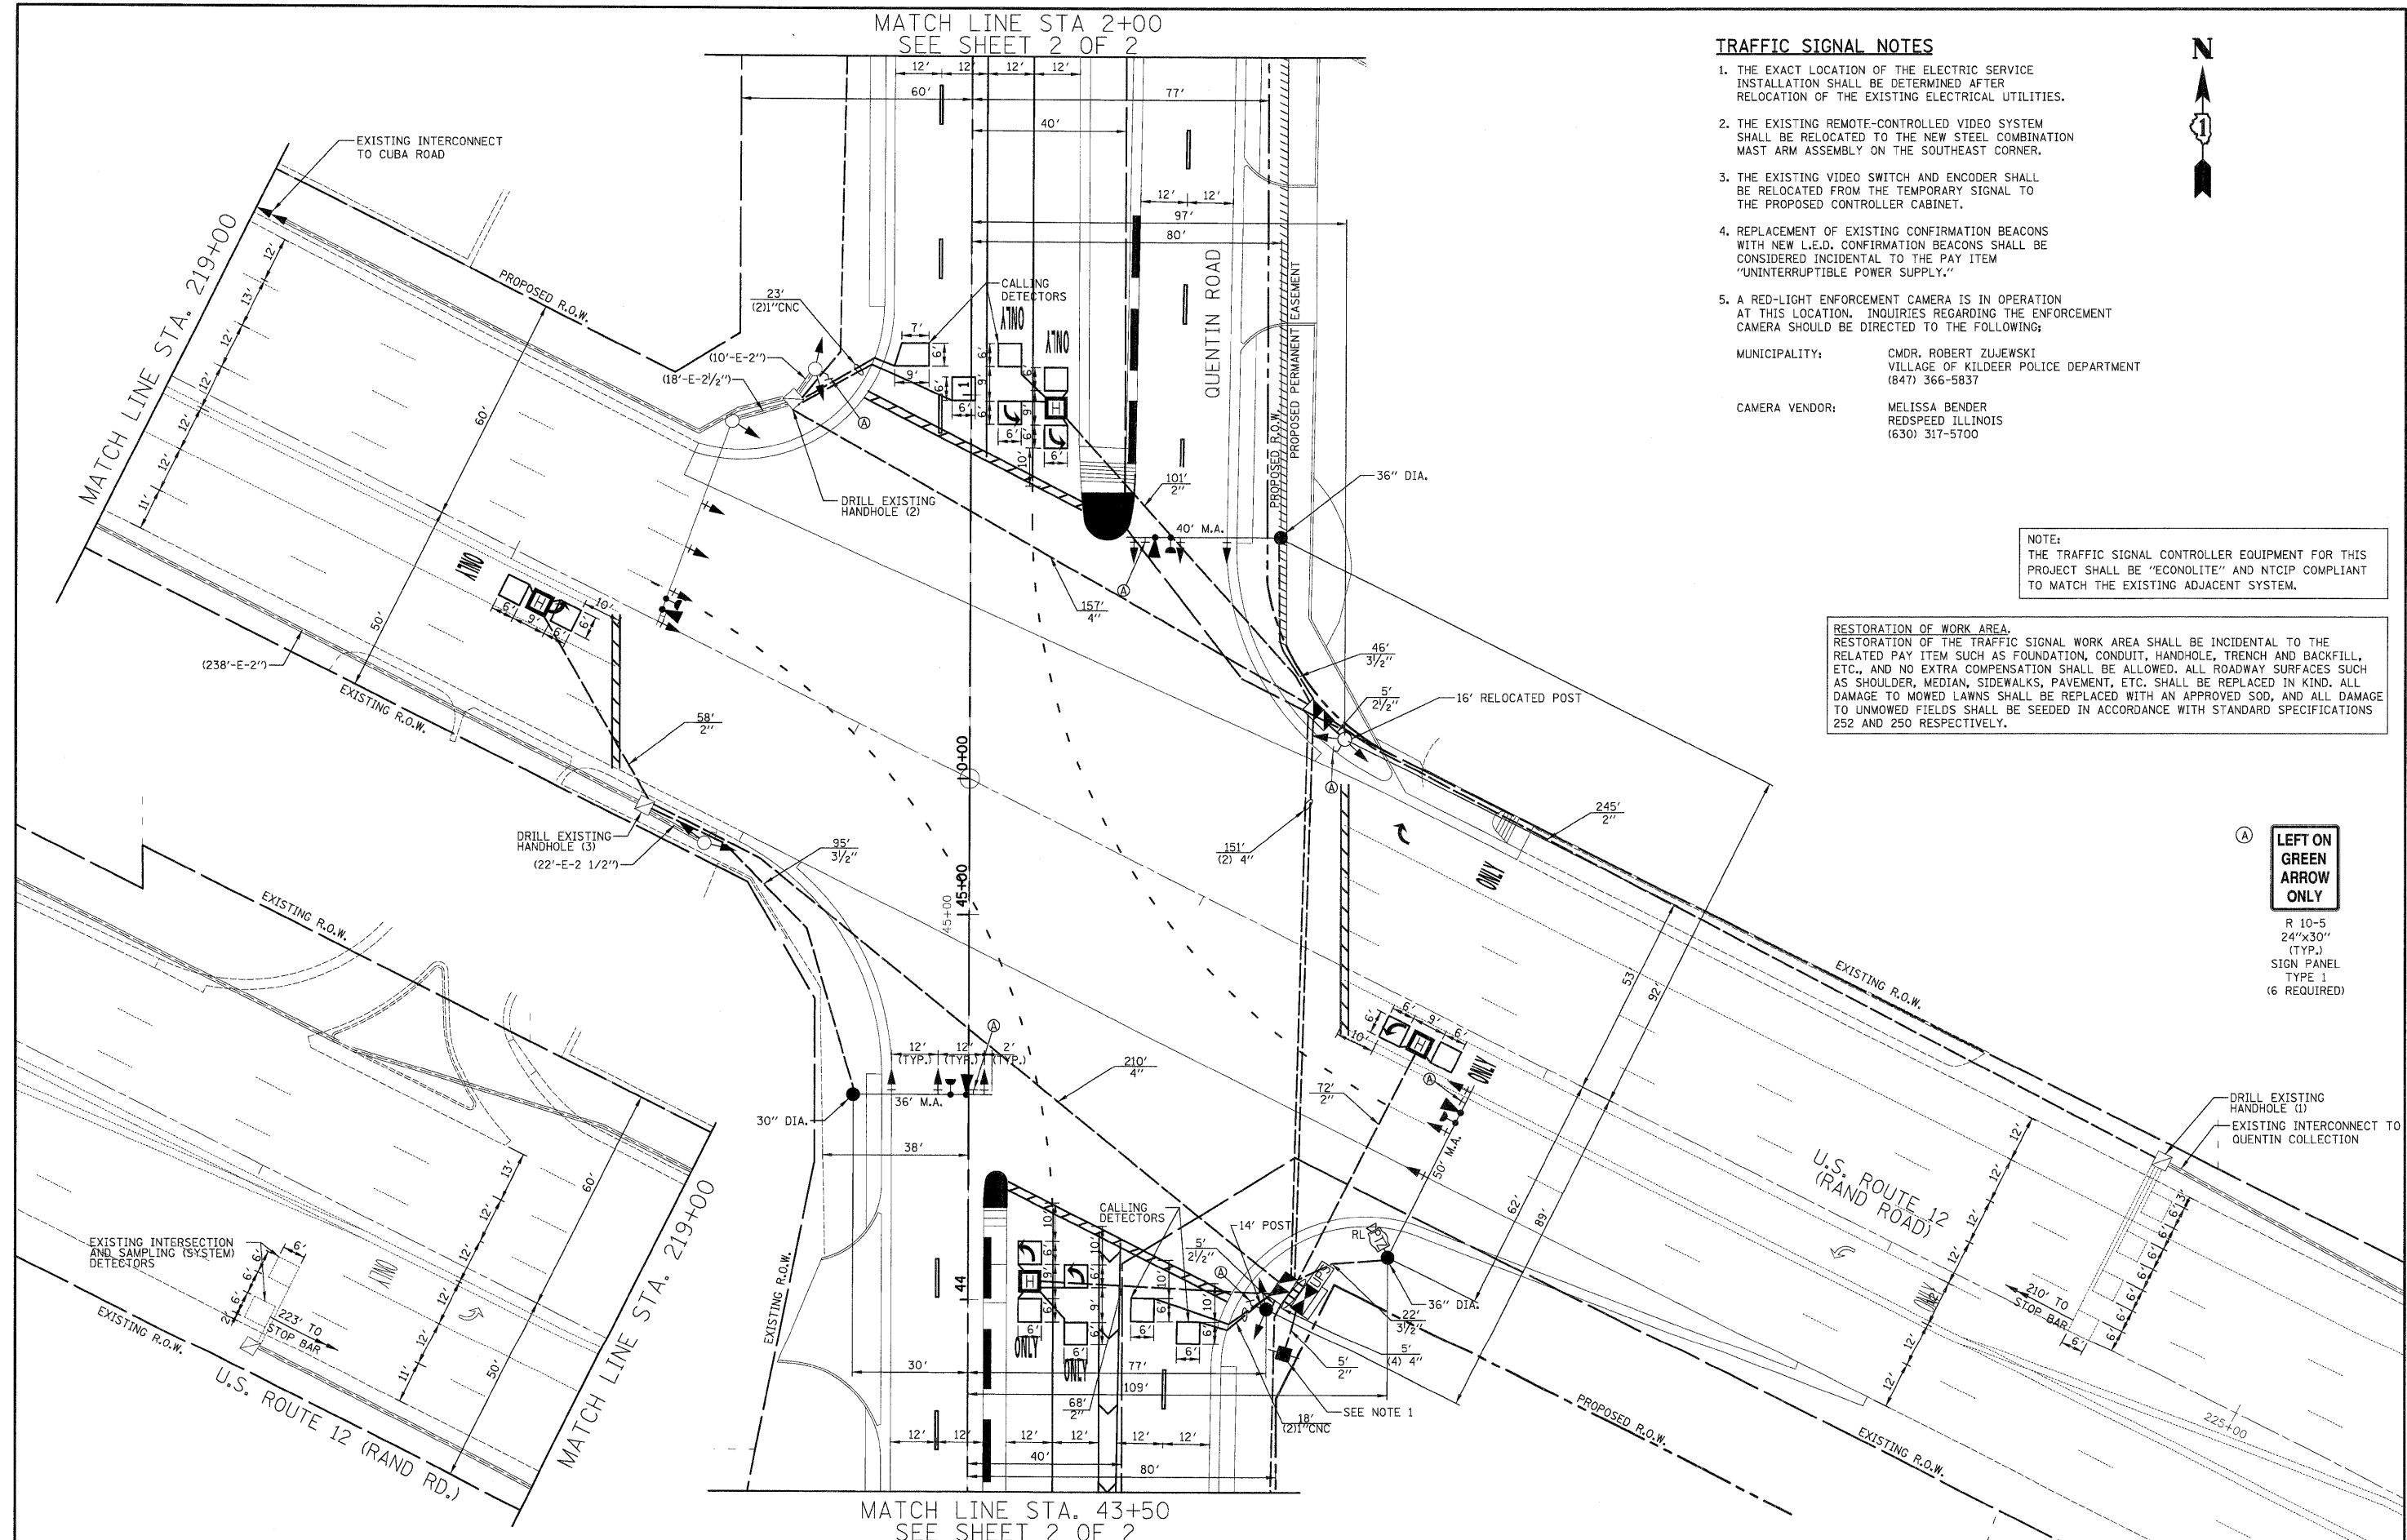

MATCH LINE STA. 43+50  
SEE SHEET 2 OF 2

DATE	
BY	
SURVEYED	
PLOTTED	
TEMPLATE	
NOTE BOOK	
AREAS CHECKED	
NO.	

DATE	
BY	
SURVEYED	
PLOTTED	
TEMPLATE	
NOTE BOOK	
AREAS CHECKED	
NO.	

**CIVILTECH**  
450 E Devon Ave, Suite 300  
Itasca, Illinois 60143  
Tel: 630.773.3900 Fax: 630.773.3975  
www.civiltechinc.com

DESIGNED - BRD	REVISED -
DRAWN - BRD	REVISED -
CHECKED - JJE	REVISED -
DATE - 10/24/2011	REVISED -

**STATE OF ILLINOIS  
DEPARTMENT OF TRANSPORTATION**



**TRAFFIC SIGNAL MODIFICATION PLAN  
U.S. ROUTE 12 (RAND RD.) AT QUENTIN ROAD**

SHEET NO. 2 OF 2 SHEETS

F.A.U. RTE.	SECTION	COUNTY	TOTAL SHEETS	SHEET NO.
364	02-00051-08-WR	LAKE	188	99
CONTRACT NO. 63649				
FED. ROAD DIST. NO. 1 ILLINOIS FED. AID PROJECT				