


BY	DATE
SURVEYED	
NOTE BOOK	
NO.	

BY	DATE
SURVEYED	
NOTE BOOK	
NO.	

- EXISTING CONNECTOR / EXISTING FIBER
- NEW CONNECTOR / EXISTING FIBER
- EXISTING FUSION SPLICE / EXISTING FIBER
- NEW FUSION SPLICE / EXISTING FIBER
- NEW CONNECTOR / NEW FIBER
- NEW FUSION SPLICE / NEW FIBER

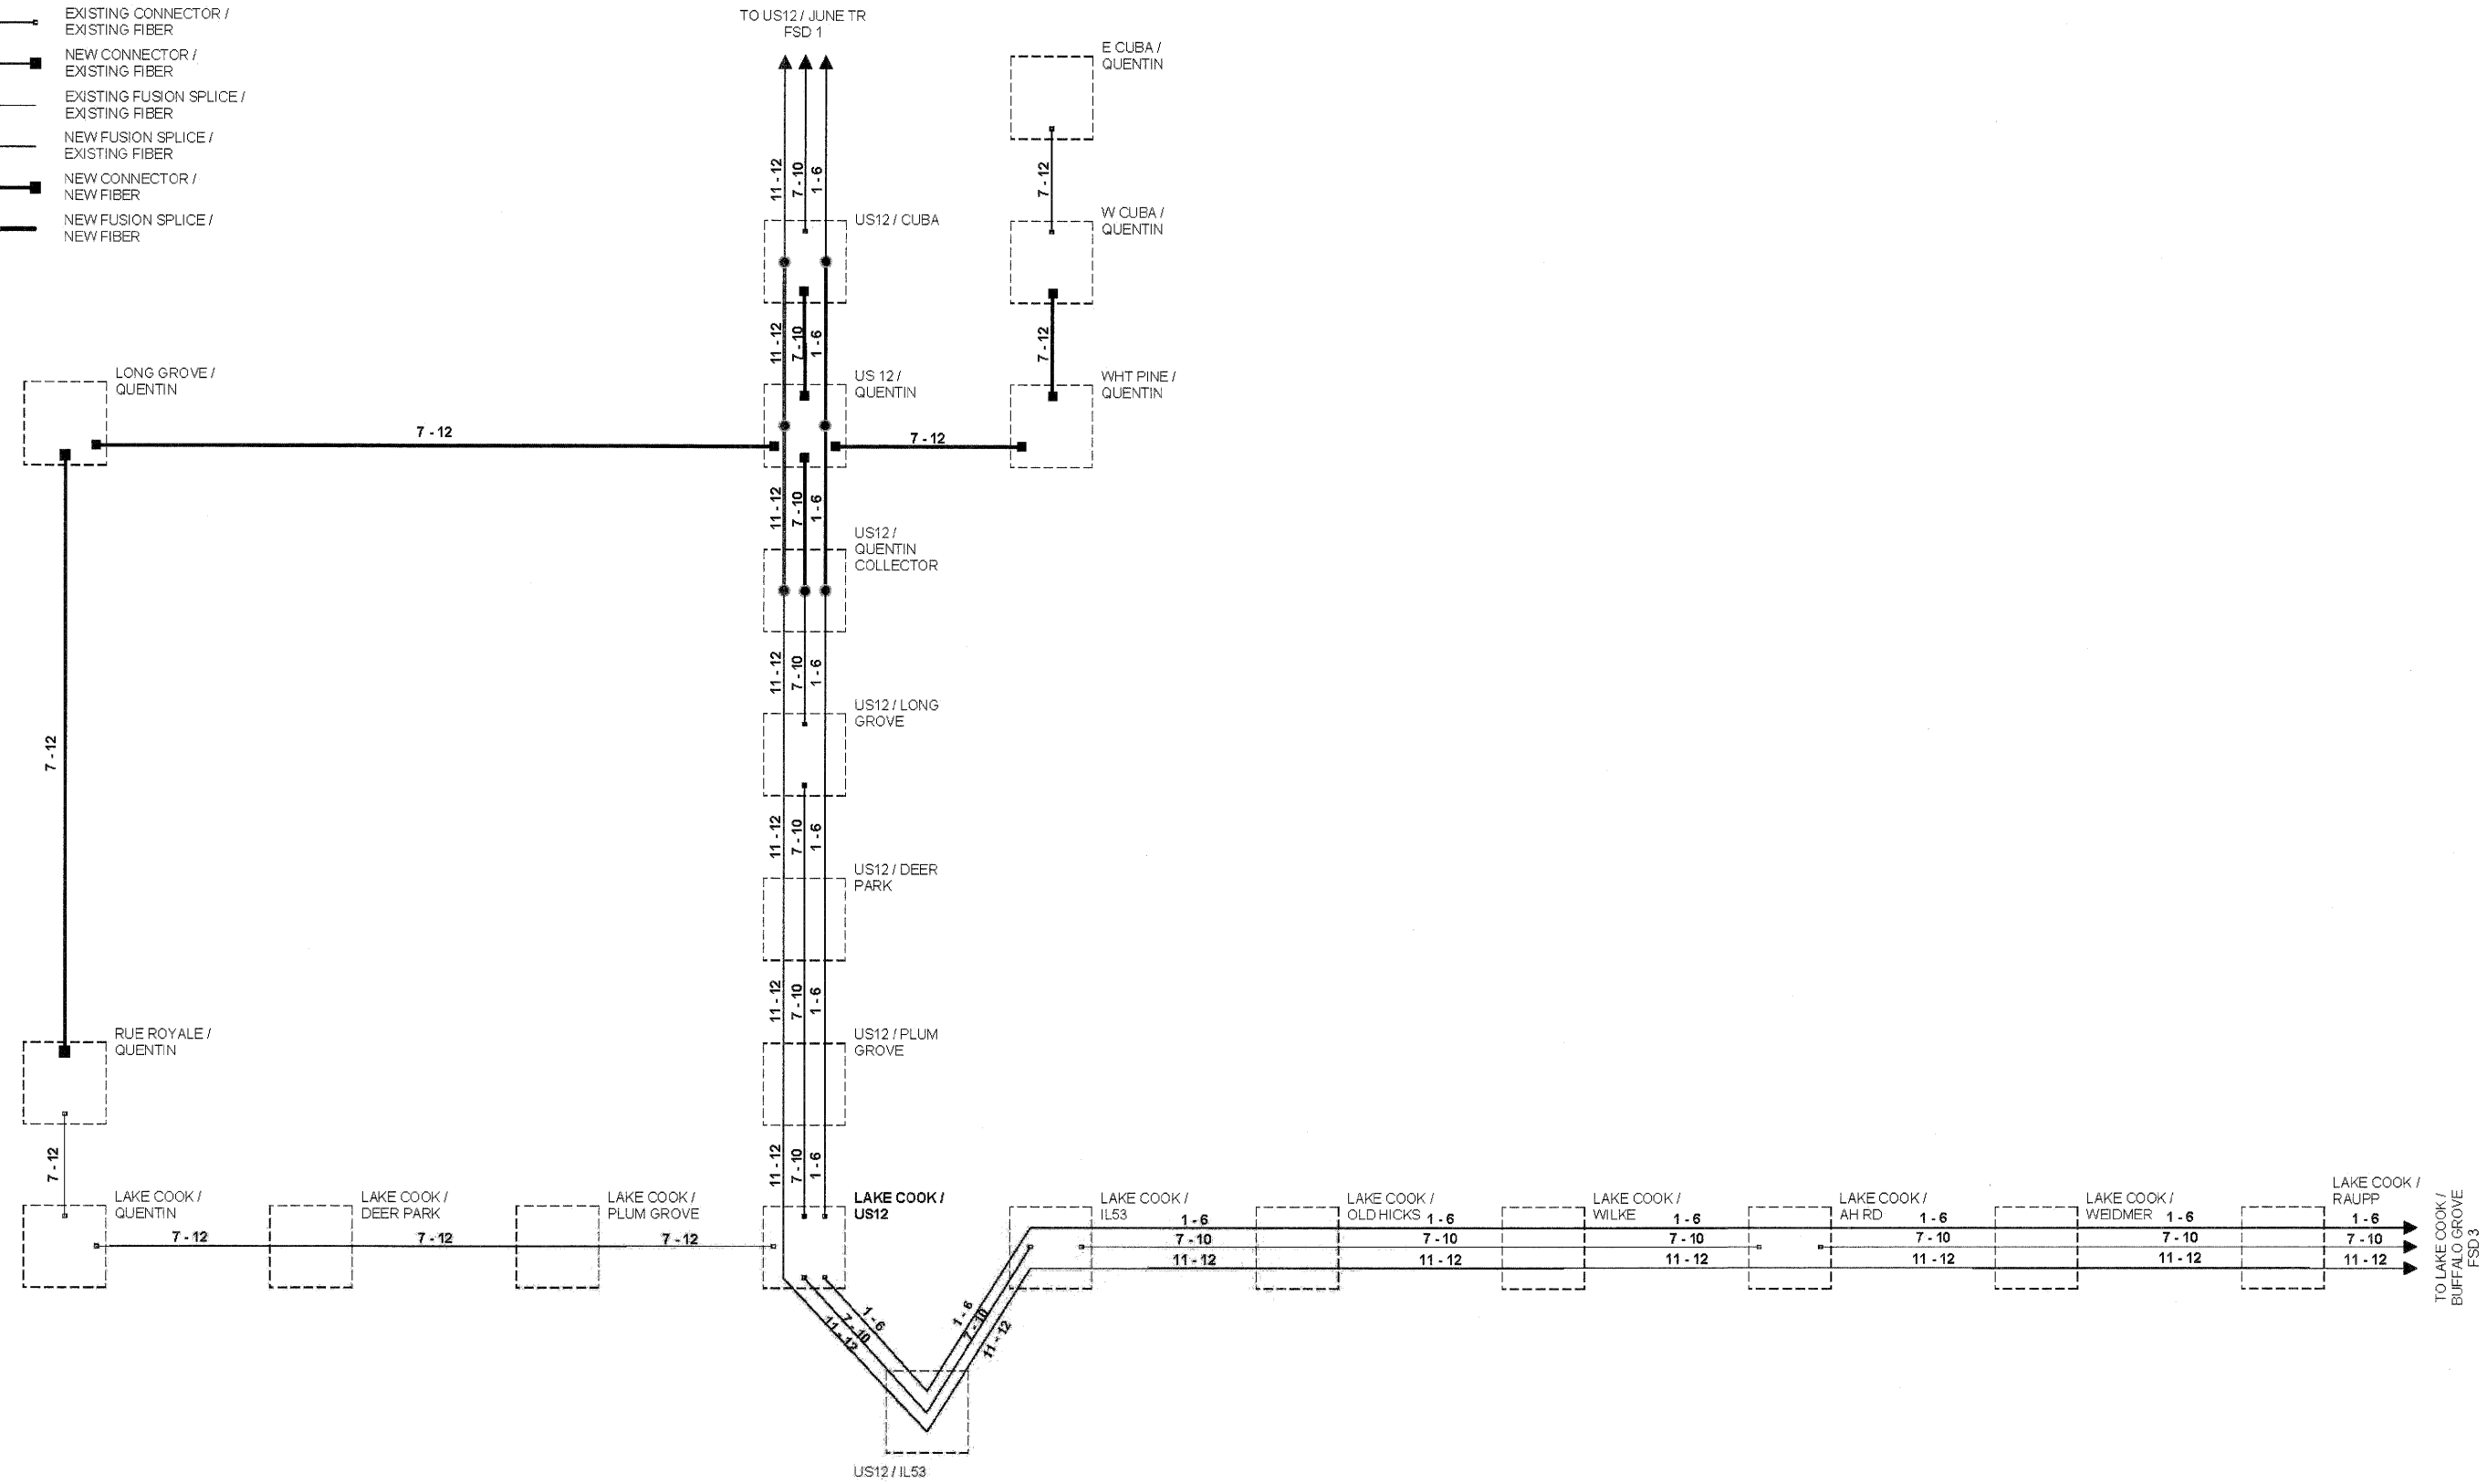

CLIENT: Lake County Division of Transportation

V5.7	2/10	QUENTIN / US12 WIDENING
DESIGN	DJG	1/10
DRAWN	SM/YM	1/10
CHECKED	DJG	2/10
SCALE	NOT TO SCALE	
DATE	2/17/10	

TITLE: LAKE COUNTY ATMS FINAL DESIGN AND INTEGRATION		PROJECT NO.
FIBER SPLICING DIAGRAM - 2		SHEET 293 OF
US 12 / LAKE COOK		DRAWING NO.

450 E Devon Ave, Suite 300  
Itasca, Illinois 60143  
Tel: 630.773.3900 Fax: 630.773.3975  
www.civiltechinc.com

DESIGNED -	REVISED -
DRAWN -	REVISED -
CHECKED -	REVISED -
DATE - 10/24/2011	REVISED -

STATE OF ILLINOIS  
DEPARTMENT OF TRANSPORTATION

NO SCALE

FIBER SPLICING DIAGRAM

SHEET NO. 1 OF 1 SHEETS

F.A.U. RTE.	SECTION	COUNTY	TOTAL SHEETS	SHEET NO.
364	02-00051-08-WR	LAKE	188	121
CONTRACT NO. 63649				
FED. ROAD DIST. NO. 1 ILLINOIS FED. AID PROJECT				