


DATE	
BY	
FINAL SURVEY	
NOTED BOOK	
NO. CHECKED	


DATE	
BY	
ORIGINAL SURVEY	
NOTED BOOK	
NO. CHECKED	

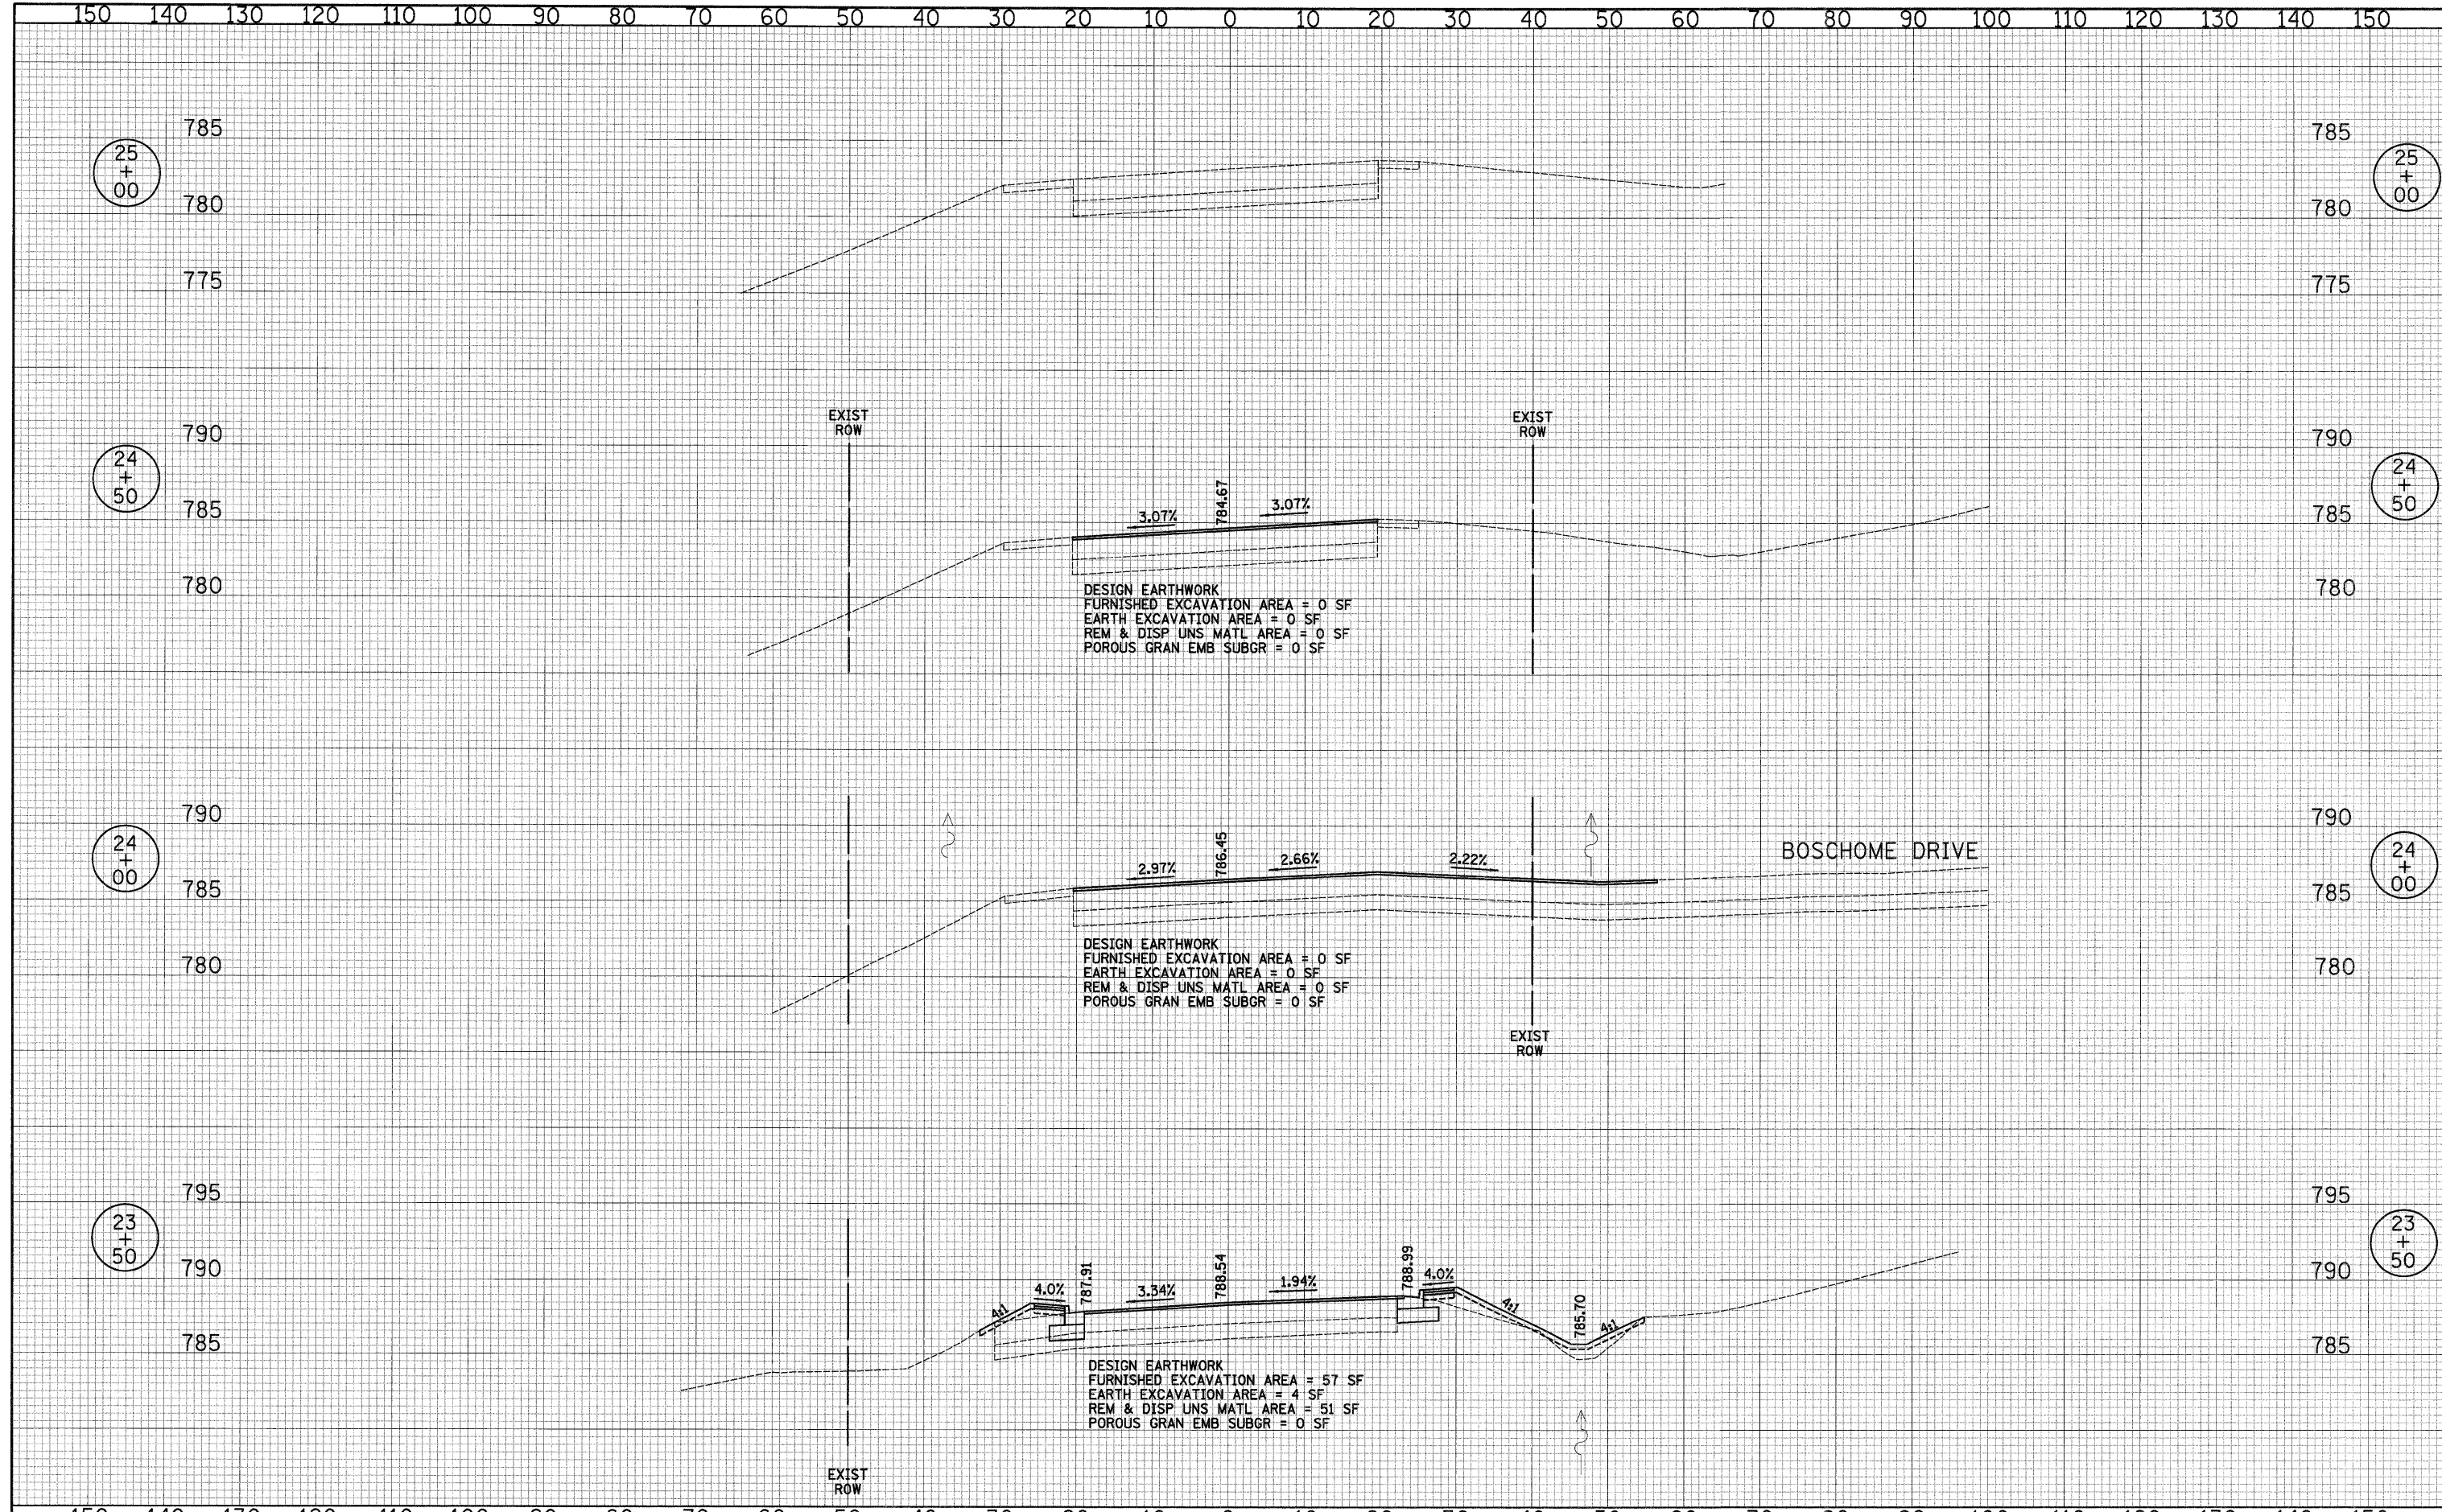

CIVILTECH
 450 E Devon Ave, Suite 300
 Itasca, Illinois 60143
 Tel: 630.773.3900 Fax: 630.773.3975
 www.civiltechinc.com

DESIGNED - JRR	REVISED -
DRAWN - JRR	REVISED -
CHECKED - RTM	REVISED -
DATE - 10/24/2011	REVISED -

**STATE OF ILLINOIS
 DEPARTMENT OF TRANSPORTATION**

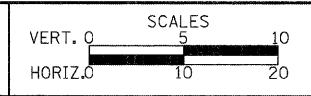

CROSS SECTIONS - QUENTIN ROAD

SHEET NO. 29 OF 36 SHEETS STA. 23+00 TO STA. 24+50

F.A.U. RTE.	SECTION	COUNTY	TOTAL SHEETS	SHEET NO.
364	02-00051-08-WR	LAKE	188	172
CONTRACT NO. 63649			FED. ROAD DIST. NO. 1 ILLINOIS FED. AID PROJECT	