
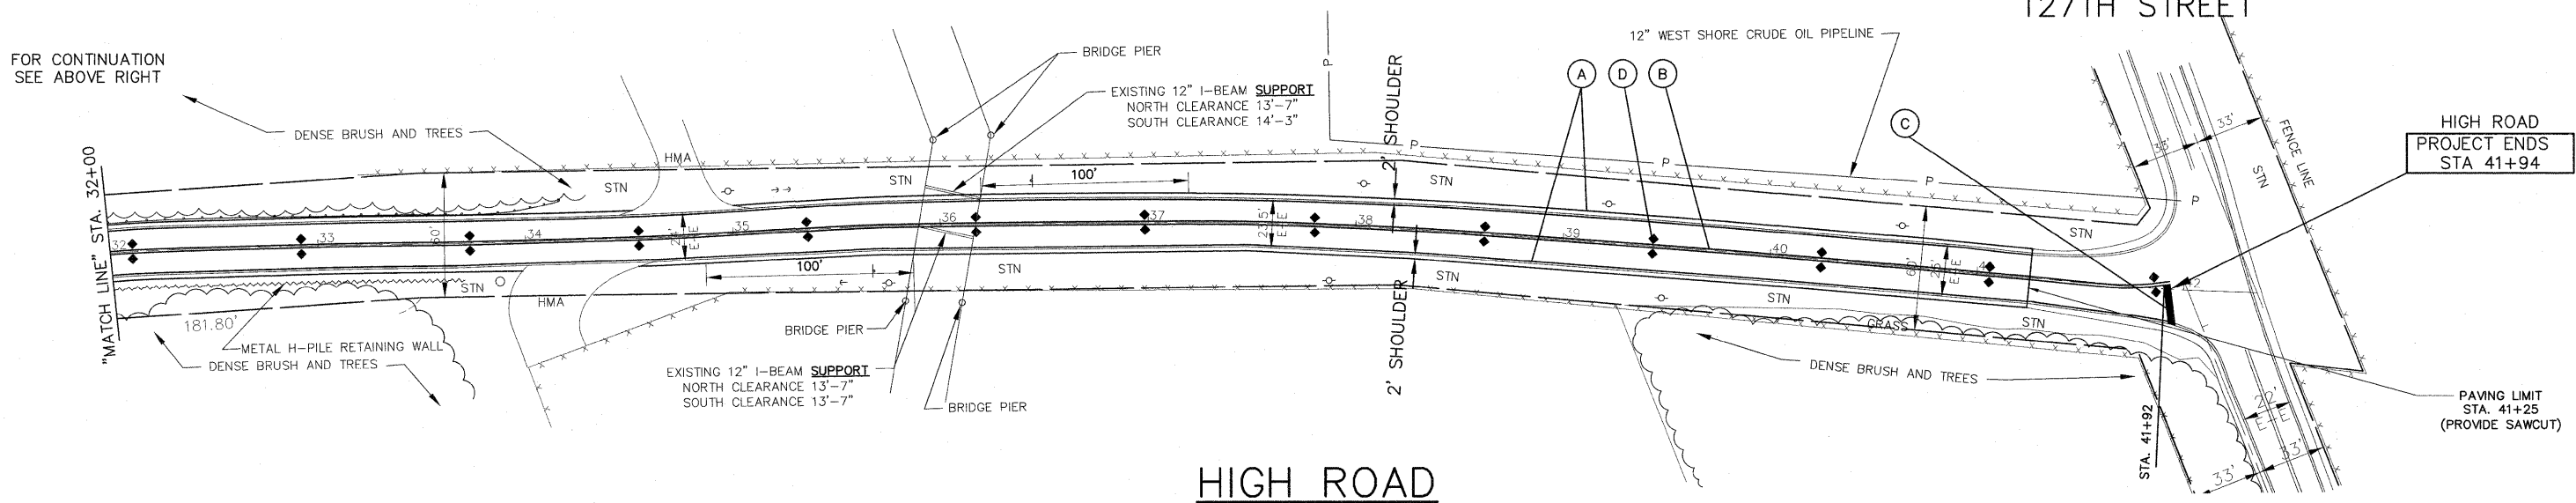


FOR CONTINUATION
SEE SHEET 6

FOR CONTINUATION
SEE BELOW LEFT

HIGH ROAD

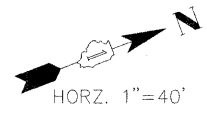

FOR CONTINUATION
SEE ABOVE RIGHT

HIGH ROAD
PROJECT ENDS
STA 41+94

HIGH ROAD

PROPOSED DOUBLE SOLID YELLOW THERMOPLASTIC PAVEMENT MARKING - CENTER LINE 4", 11" O/C (NOTE: (B)) IS MEASURED PER LINE. TOTAL QUANTITY AND PAYMENT LENGTH IS FOR EACH LINEAR FOOT OF SINGLE 4" STRIPE INSTALLED.

NOTE: SHORT-TERM PAVEMENT MARKING IS PROPOSED ON THE NEW BINDER AND ON THE NEW SURFACE. SEE ARTICLE 703.04 OF THE LATEST EDITION OF THE "STANDARD SPECIFICATIONS FOR ROAD AND BRIDGE CONSTRUCTION".

THERMOPLASTIC STRIPING CODE

- (A) PROPOSED SOLID WHITE THERMOPLASTIC PAVEMENT MARKING - LINE 4" (EDGE LINE)
- (B) PROPOSED DOUBLE SOLID YELLOW THERMOPLASTIC PAVEMENT MARKING - CENTER LINE 4", 11" O/C
- (C) PROPOSED SOLID WHITE THERMOPLASTIC PAVEMENT MARKING - LINE 24" (STOP BAR)
- (D) PROPOSED RECESSED REFLECTIVE PAVEMENT MARKERS - 80' O/C, 40' O/C ON CURVES OR AS SHOWN
◆ TWO-WAY AMBER MARKER

IMPORTANT!

FULL SIZE PLANS HAVE BEEN PREPARED USING STANDARD ENGINEERING SCALES. REDUCED SIZED PLANS WILL NOT CONFORM TO STANDARD SCALES INDICATED IN TITLE BLOCK.



FILE NAME FAU 4307 (HIGH ROAD) LAPP RESURFACING	USER NAME =	DESIGNED - JLC	REVISED - JLC 2-27-12
11025	PLOT SCALE =	DRAWN - JFP-JEP	REVISED -
	PLOT DATE =	CHECKED - THK	REVISED -
		DATE - 11/10	REVISED -

**STATE OF ILLINOIS
DEPARTMENT OF TRANSPORTATION**

PLAN :
HIGH ROAD- (PAVEMENT MARKING)
SCALE: 1"=40' SHEET NO. OF SHEETS STA. 21+00 TO STA. 45+26

Frank Novotny & Associates, Inc.
825 Midway Drive • Willowbrook, IL • 60527 • Telephone: (630) 887-8640 • Fax: (630) 887-0132
Civil Engineers
Municipal Consultants
ILLINOIS PROFESSIONAL DESIGN FIRM NO. 184-000288

F.A. RTE. 4307	SECTION 11-00048-00-RS	COUNTY WILL	TOTAL SHEETS 15	SHEET NO. 7
CONTRACT NO. 63704			ILLINOIS FED. AID PROJECT M-9003(824)	