


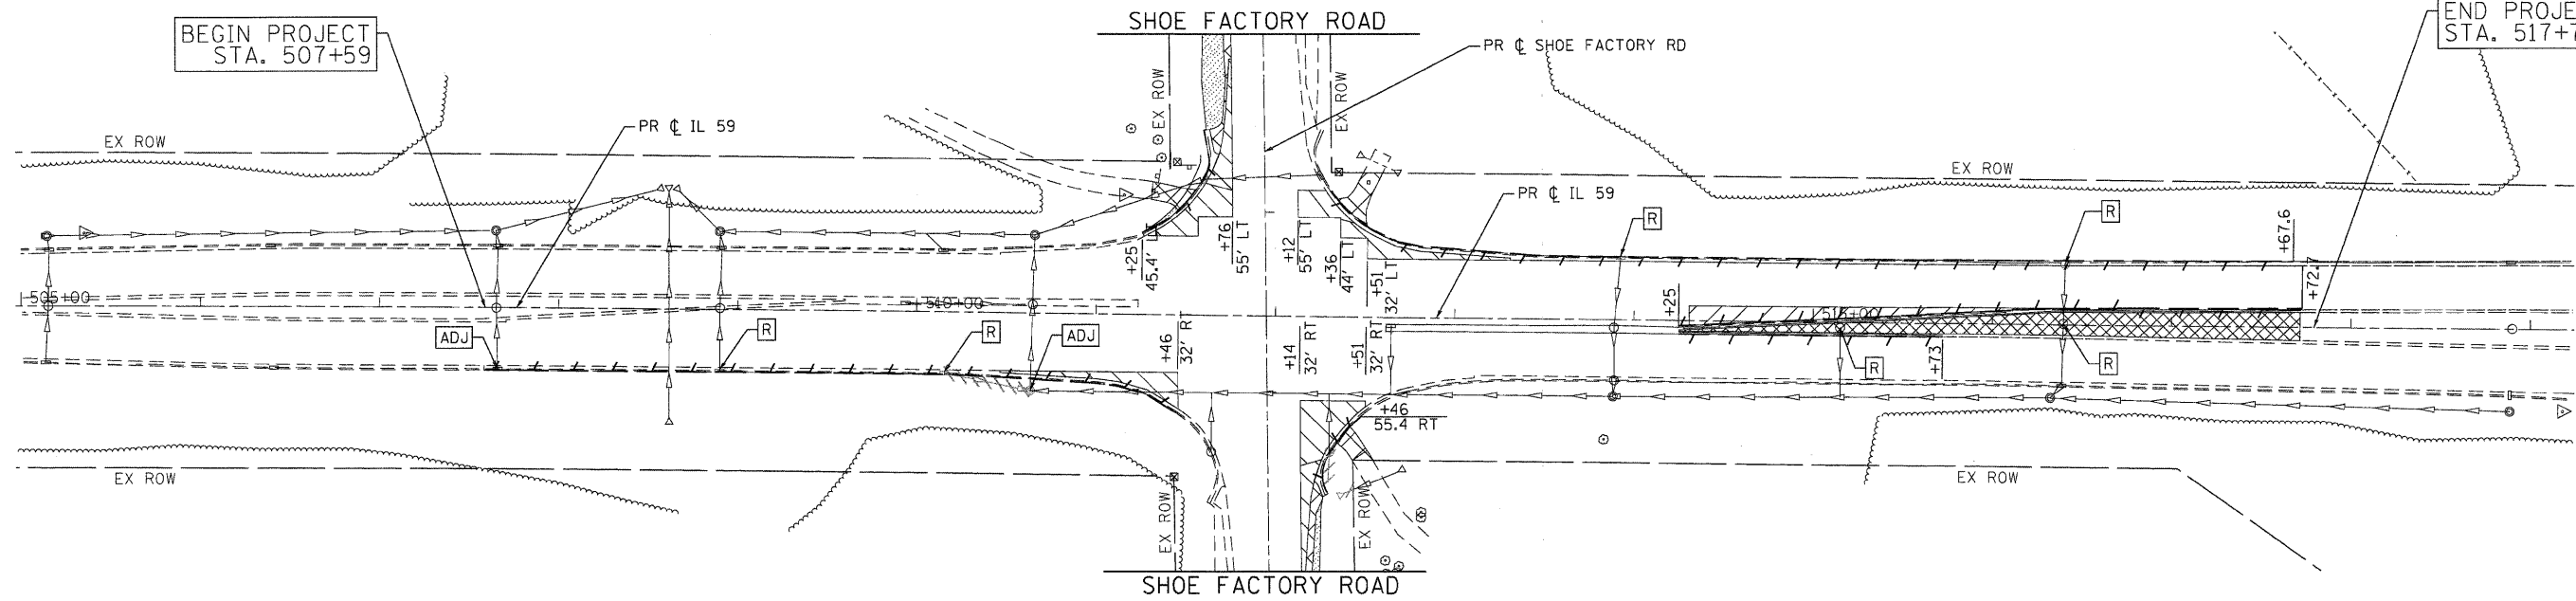

BEGIN PROJECT  
STA. 507+59

END PROJECT  
STA. 517+79





**LEGEND:**

	PAVEMENT REMOVAL
	PAVED SHOULDER REMOVAL
	MEDIAN SURFACE REMOVAL
	AGGREGATE SHOULDER REMOVAL (PAID AS REMOVAL OF UNSUITABLE)
	COMBINATION CURB & GUTTER REMOVAL
	DRIVEWAY PAVEMENT REMOVAL
	STORM SEWER REMOVAL
	REMOVE ITEM
	ADJUST ITEM

BEGIN PROJECT  
STA. 107+85

END PROJECT  
STA. 118+64

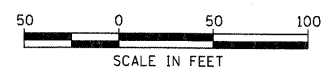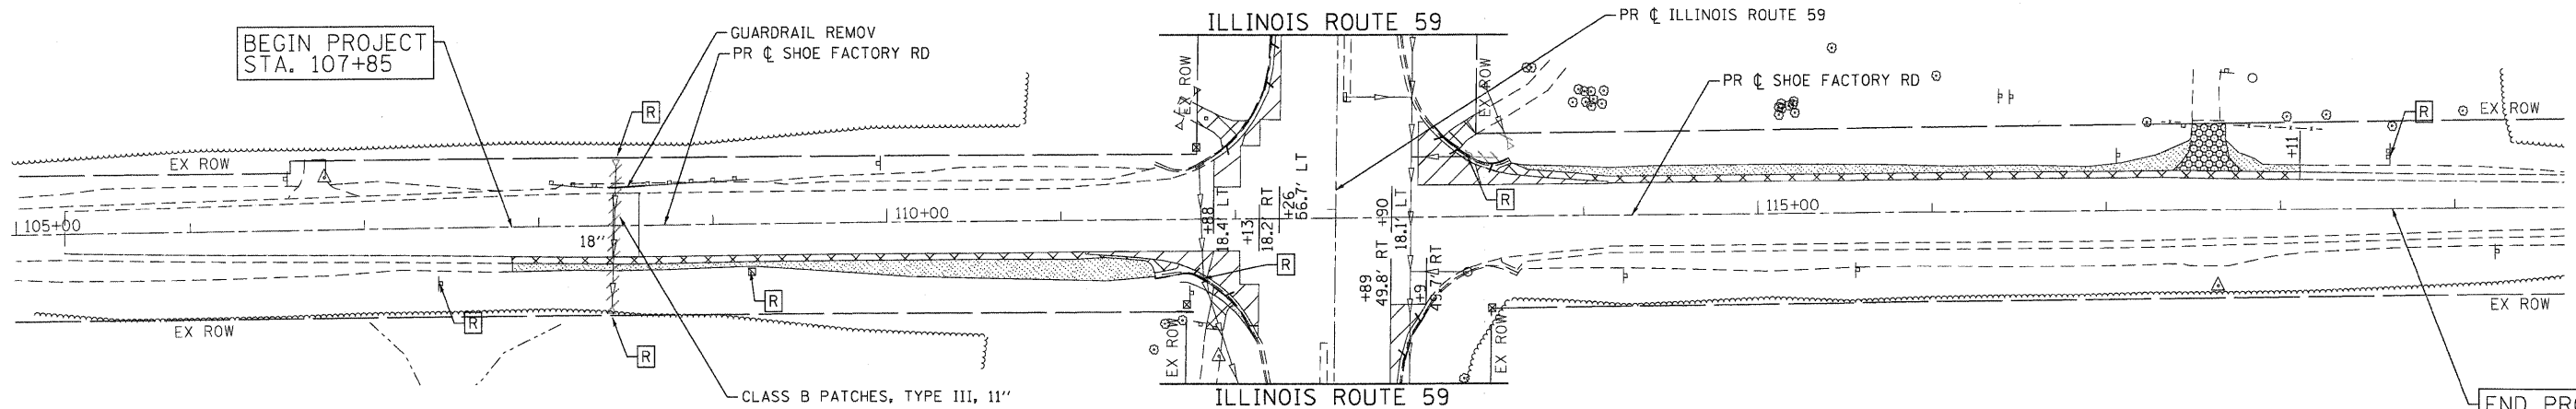

COMPANY NAME: HRGreen.com  
 PROJECT CONTACT: Illinois Professional Design Firm #194-001322  
 CLIENT: 4/5/2012 5:02:25 PM  
 DATE PLOTTED: 01/17/2012  
 FILE NAME: 10-00084-00-CH  
 PLOT NUMBER: 0177-rem.dgn  
 PEN TABLE: standard-trans.tbl



USER NAME = jmelhus	DESIGNED -	REVISED -
PLOT SCALE = 1"=50'	DRAWN -	REVISED -
PLOT DATE = 4/5/2012	CHECKED -	REVISED -
	DATE = 4/5/12	REVISED -

**STATE OF ILLINOIS  
 DEPARTMENT OF TRANSPORTATION**

<b>REMOVAL PLAN    IL 59 &amp; SHOE FACTORY RD</b>	
SCALE: 1"=50'	SHEET NO. 1 OF 1 SHEETS
STA. BEG	TO STA. END

F.A.P. RTE.	SECTION	COUNTY	TOTAL SHEETS	SHEET NO.
338	10-00084-00-CH	COOK	63	10
CONTRACT NO. 63711			ILLINOIS FED. AID PROJECT	