


FINAL SURVEY NO.	DESIGNED	BY	DATE
NO.	PLOTTED		
	TEMPLATE		
	AREAS CHECKED		

ORIGINAL SURVEY NO.	DESIGNED	BY	DATE
NO.	PLOTTED		
	TEMPLATE		
	AREAS CHECKED		

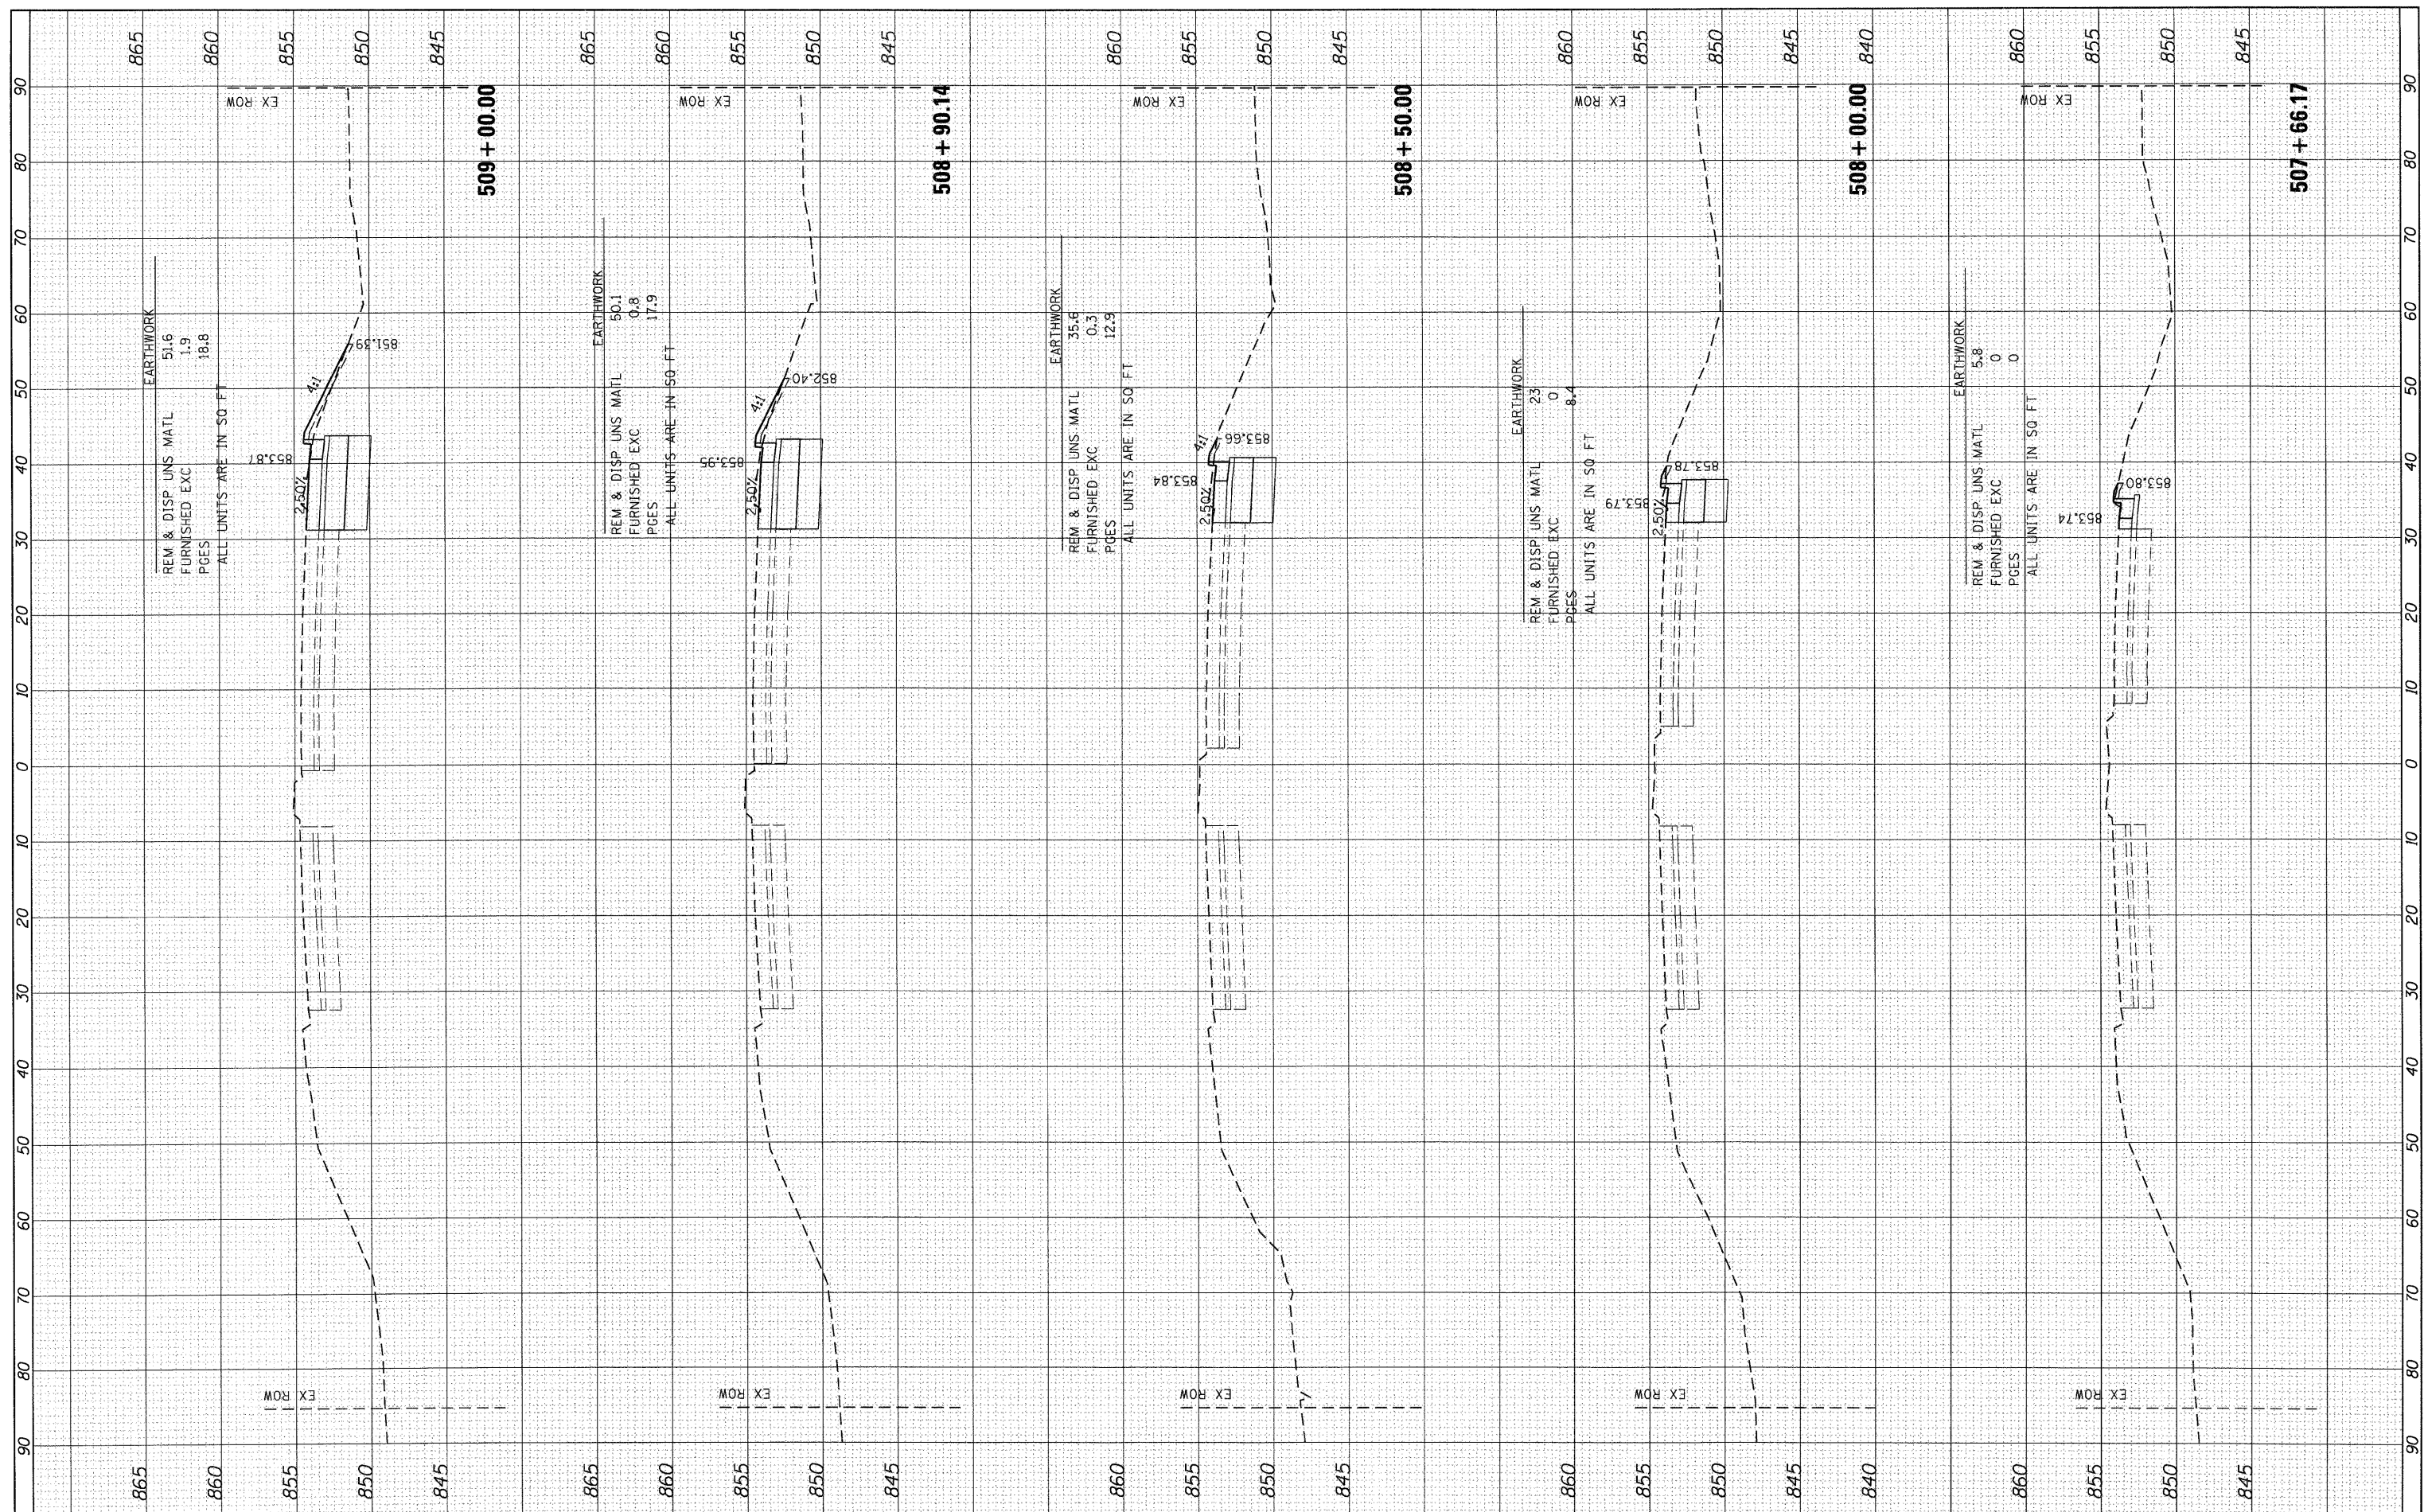

FILE NAME = 0:\86110177\CAD\SHEETS\0177-xa-1159.dgn

USER NAME = jmeihus  
 PLOT SCALE =  
 PLOT DATE = 4/5/2012

DESIGNED - JPA  
 DRAWN -  
 CHECKED - JRM  
 DATE -

REVISED -  
 REVISED -  
 REVISED -  
 REVISED -

**STATE OF ILLINOIS  
 DEPARTMENT OF TRANSPORTATION**

SCALE: SHEET NO. 1 OF 6 SHEETS STA. 507+66.17 TO STA. 509+00.00

**IL 59  
 CROSS SECTIONS**

F.A. RTE.	SECTION	COUNTY	TOTAL SHEETS	SHEET NO.
338	10-00084-00-CH	COOK	63	53
CONTRACT NO.				
ILLINOIS FED. AID PROJECT				