


FINAL SURVEY	SURVEYED	BY	DATE
NOTE BOOK	PLOTTED		
AREAS CHECKED	TEMPLATE		
NO.	AREAS CHECKED		

ORIGINAL SURVEY	SURVEYED	BY	DATE
NOTE BOOK	PLOTTED		
AREAS CHECKED	TEMPLATE		
NO.	AREAS CHECKED		

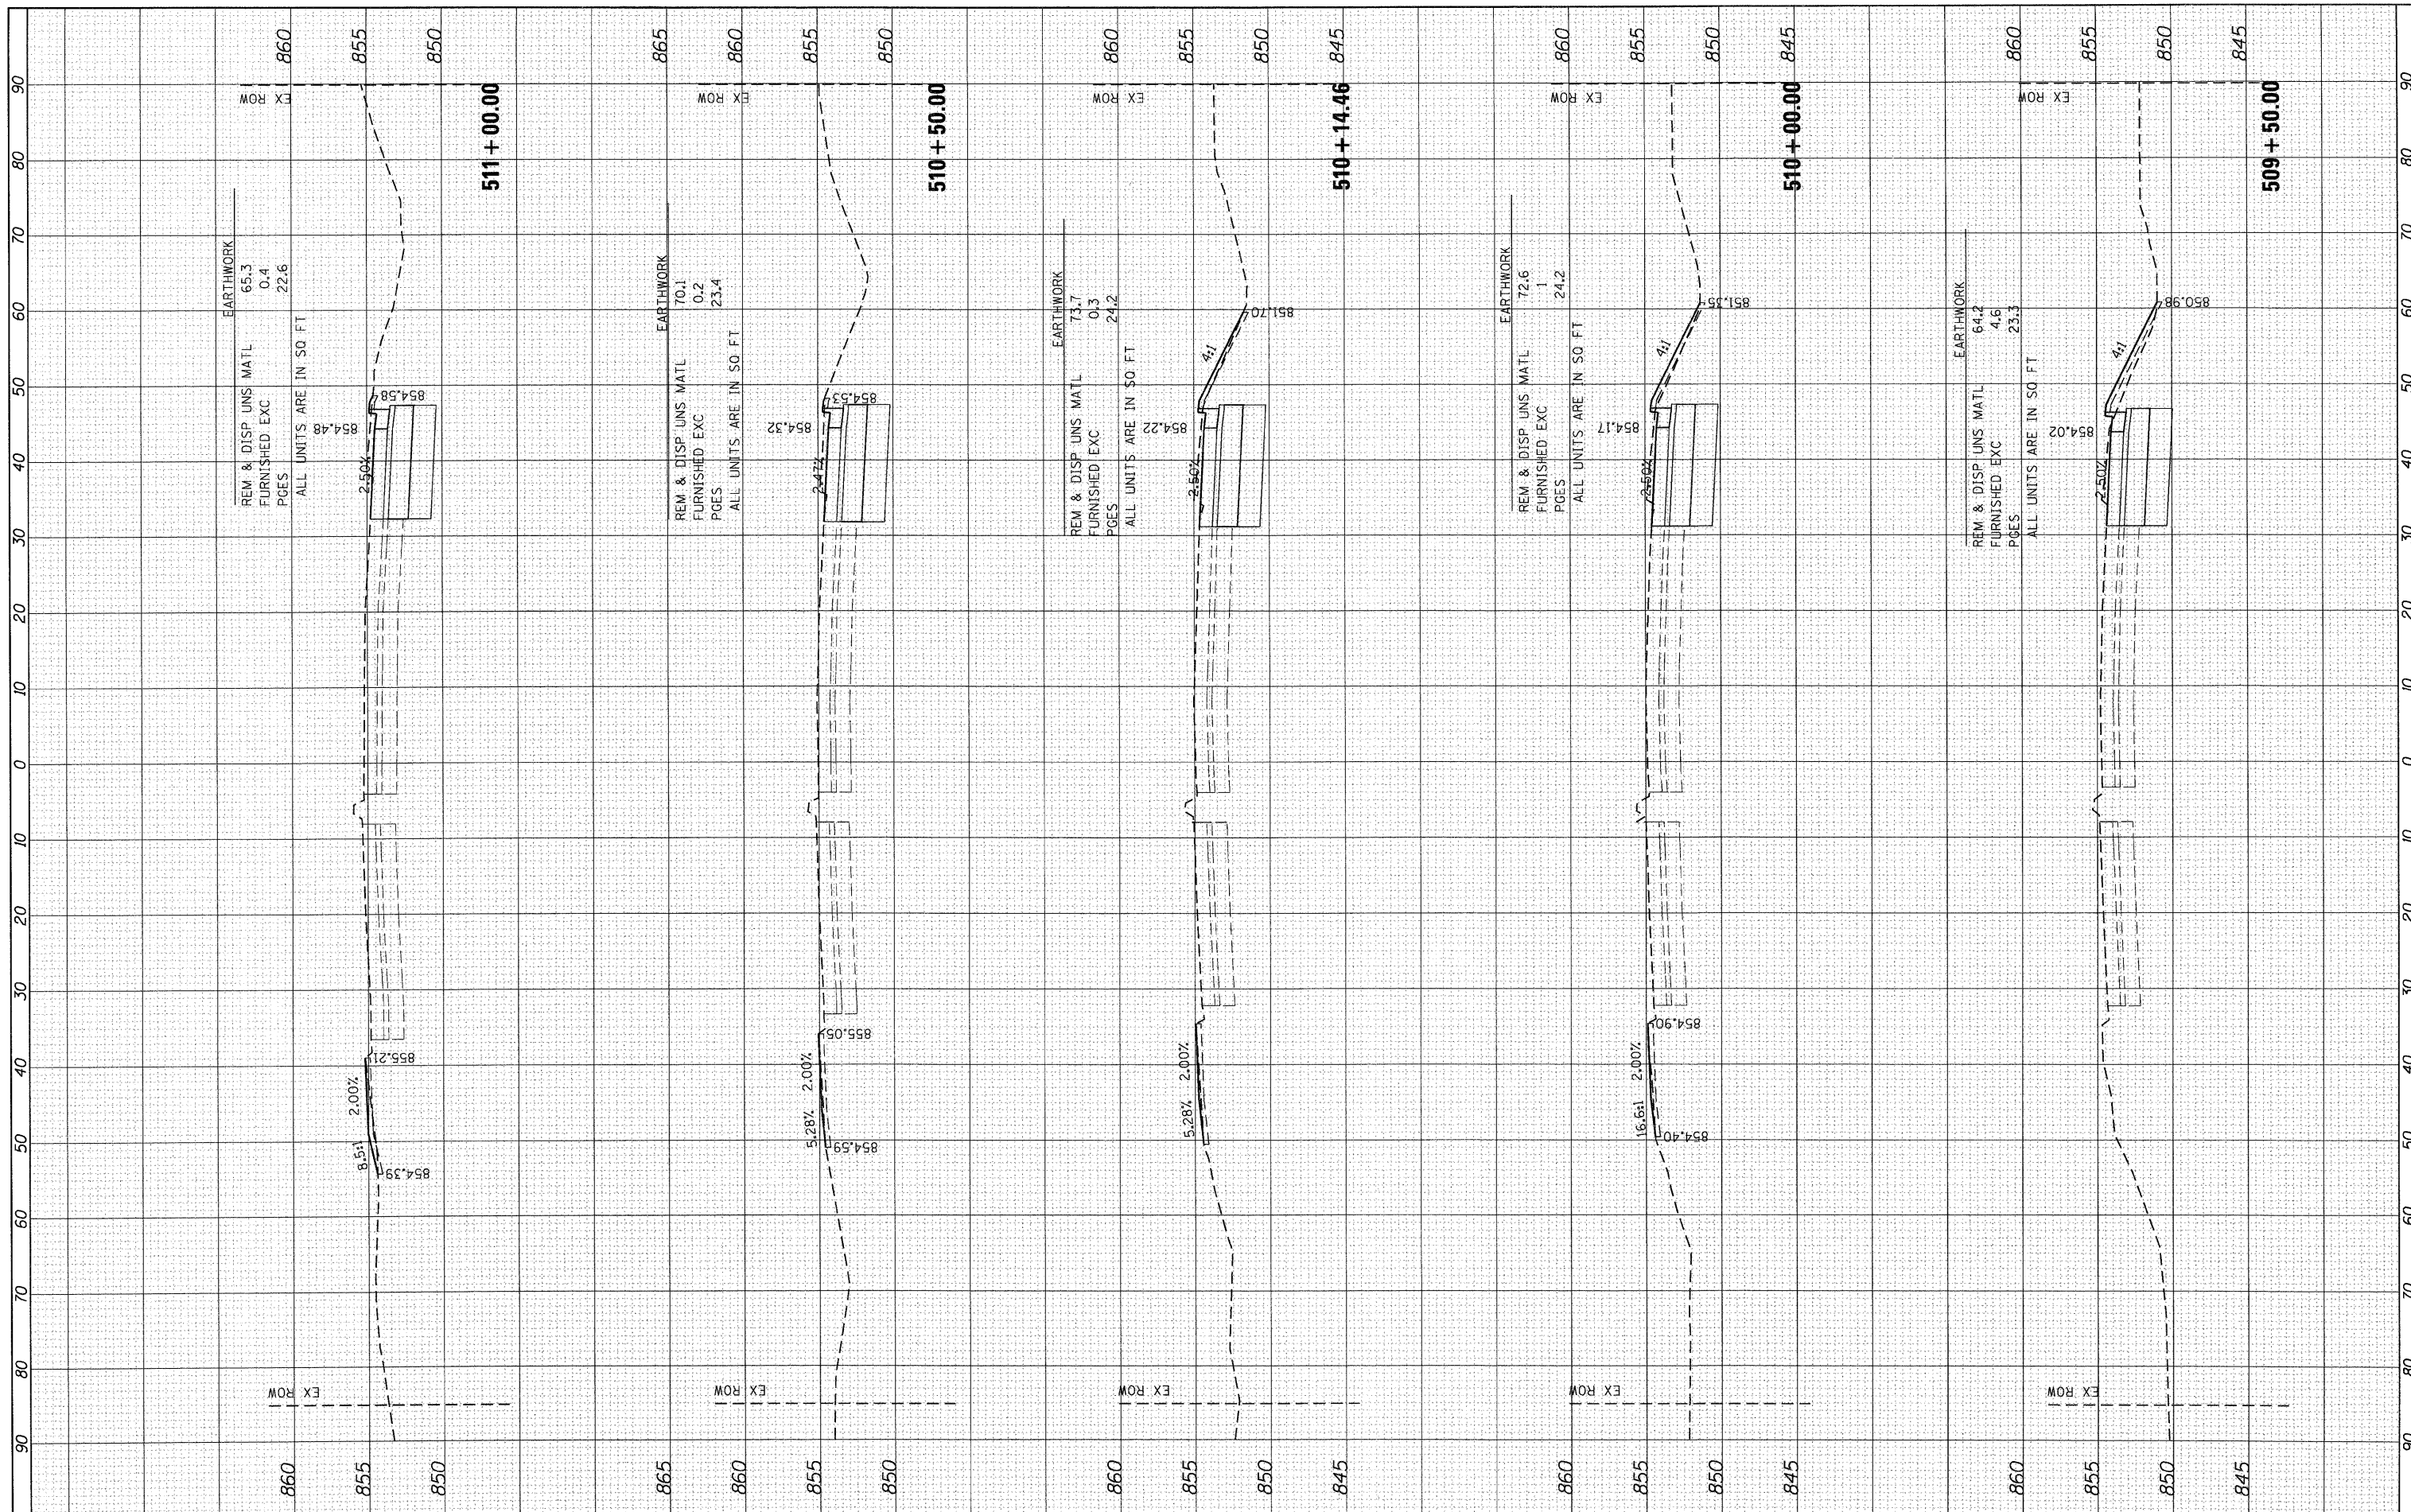

FILE NAME = 0:\86110177\CAD\SHEETS\0177-xs-1159.dgn

USER NAME = jmelhut	DESIGNED - JPA	REVISED -
PLOT SCALE =	DRAWN -	REVISED -
PLOT DATE = 4/5/2012	CHECKED - JRM	REVISED -
	DATE -	REVISED -

**STATE OF ILLINOIS
DEPARTMENT OF TRANSPORTATION**

IL 59 CROSS SECTIONS		
SCALE:	SHEET NO. 2 OF 6 SHEETS	STA. 509+50.00 TO STA. 511+00.00

F.A. RTE. 338	SECTION 10-00084-00-CH	COUNTY COOK	TOTAL SHEETS 63	SHEET NO. 54
CONTRACT NO.				
ILLINOIS FED. AID PROJECT				