


FINAL SURVEY	SURVEYED	BY	DATE
NOTE BOOK	PLOTTED		
NO.	TEMPLATE		
	AREAS		
	CHECKED		

ORIGINAL SURVEY	SURVEYED	BY	DATE
NOTE BOOK	PLOTTED		
NO.	TEMPLATE		
	AREAS		
	CHECKED		

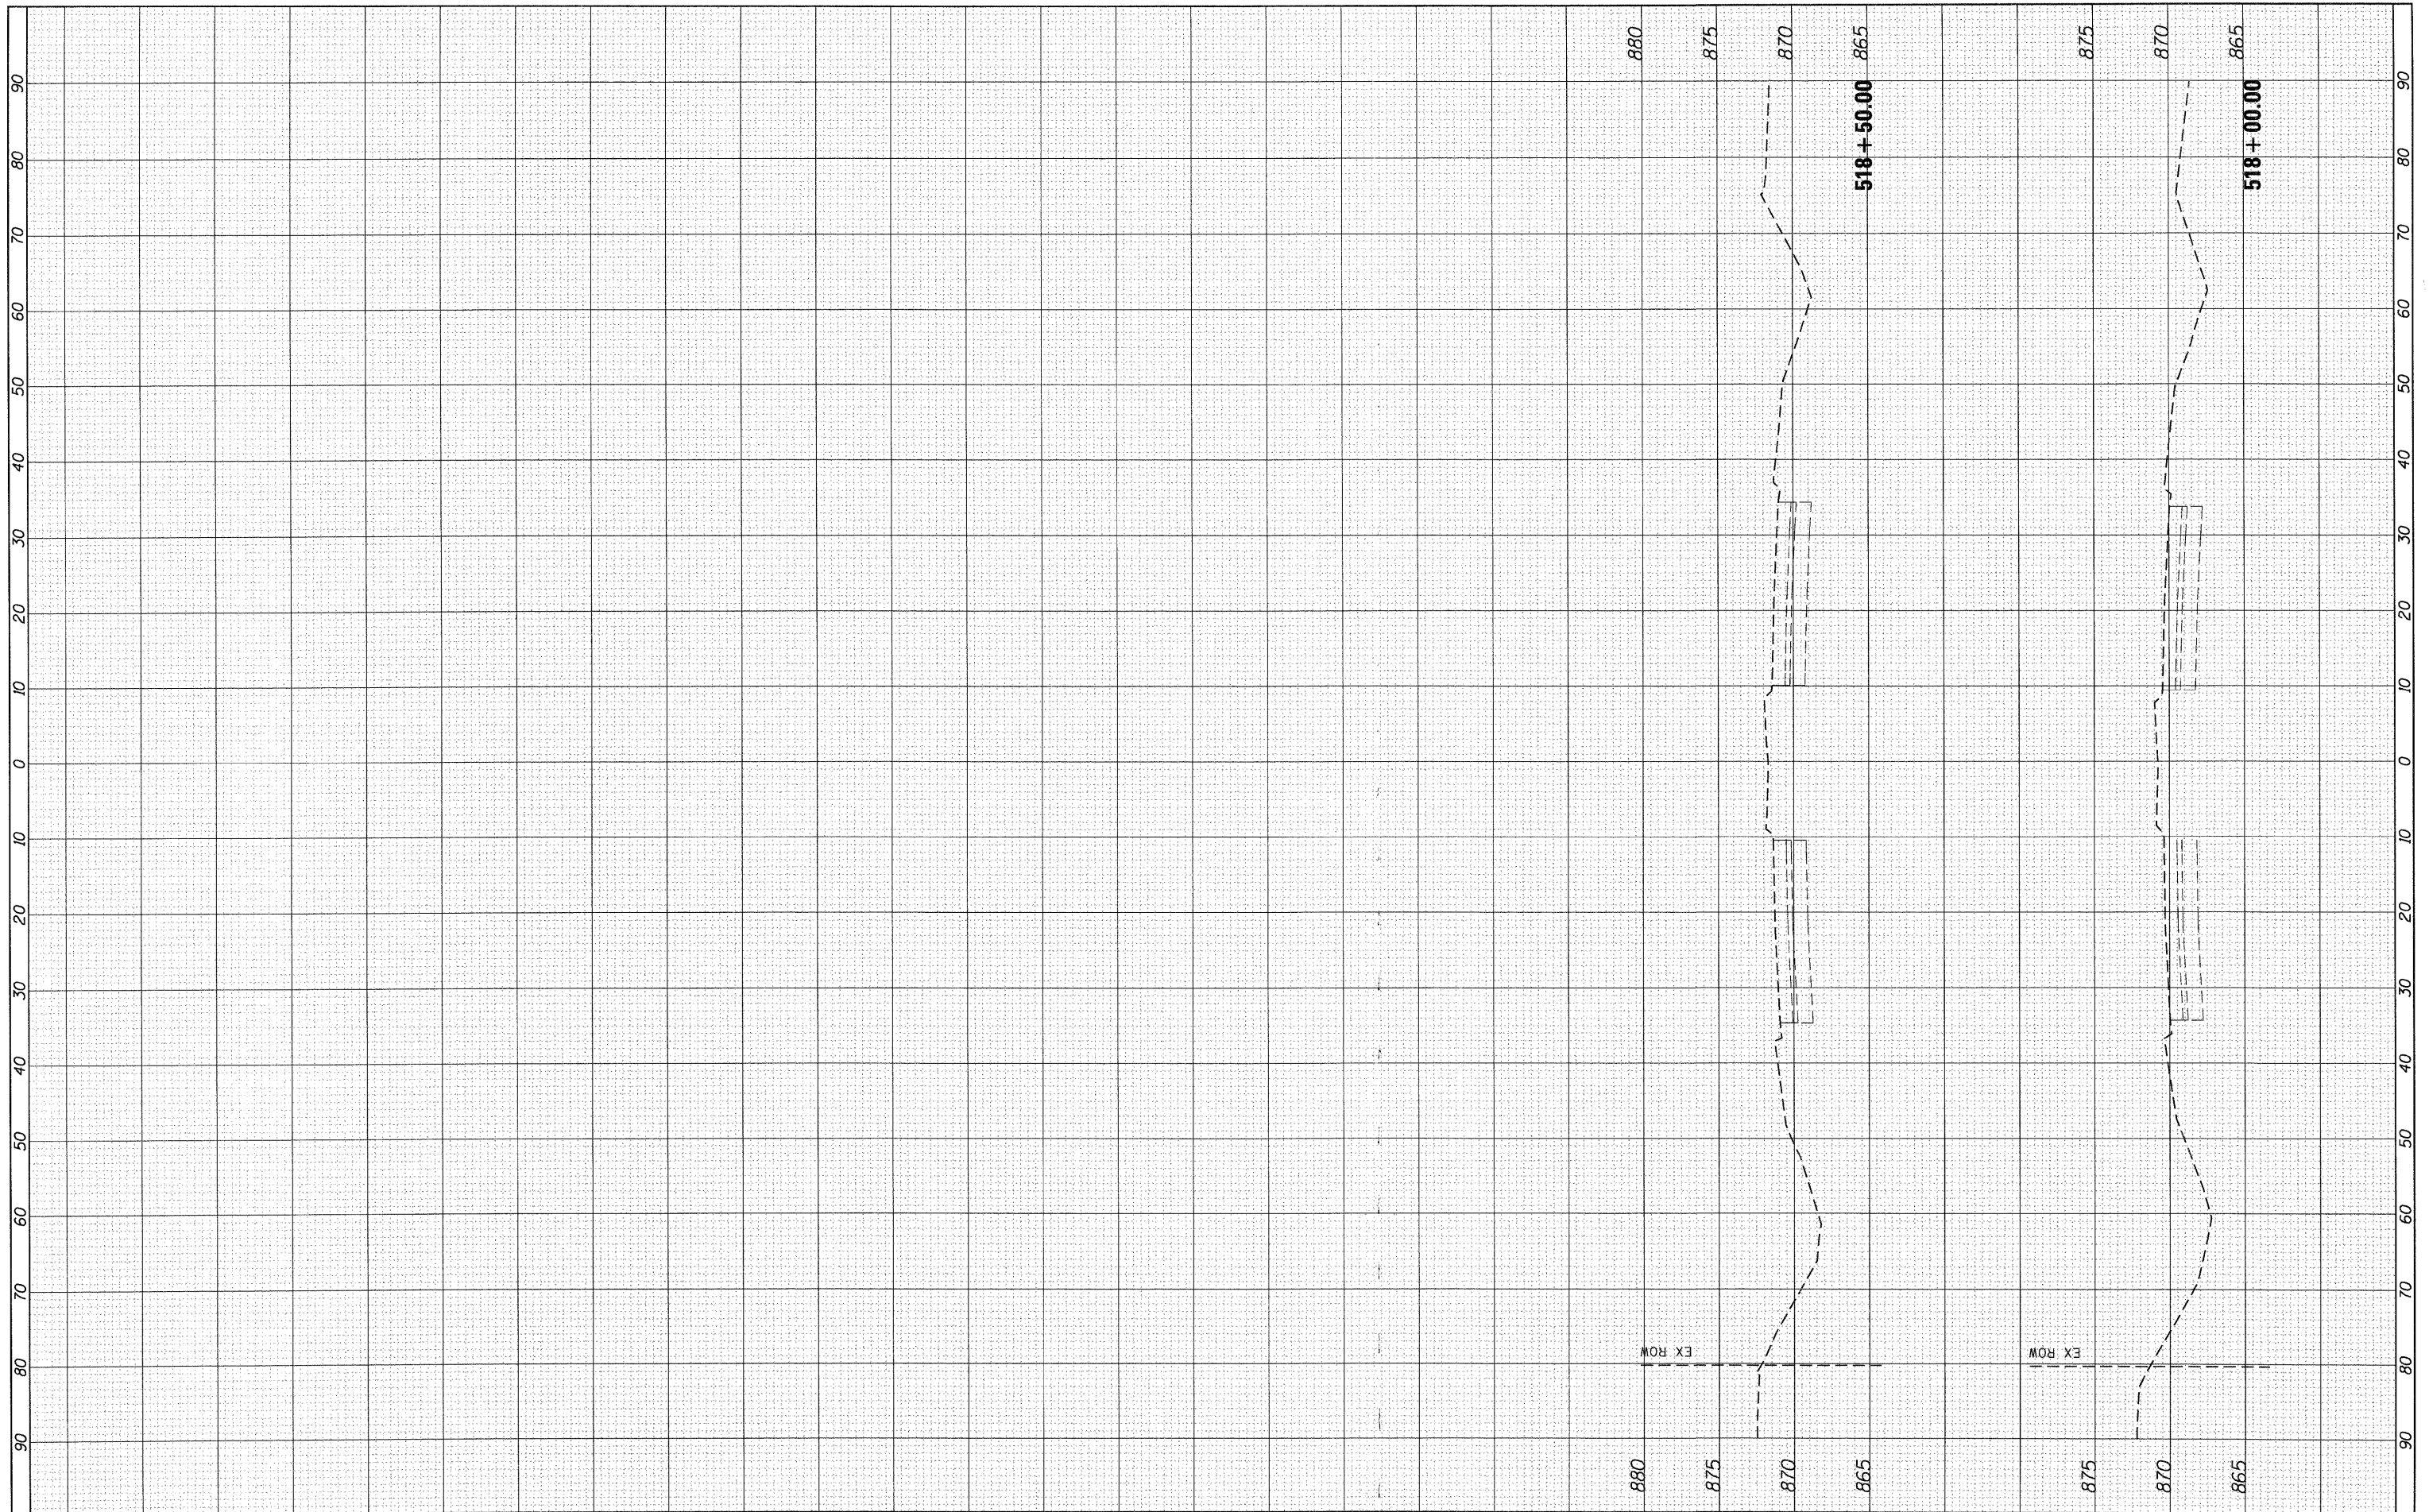

FILE NAME =
D:\86118177\CAD\SHEETS\0177-ss-159.dgn

USER NAME = jmelhus
PLOT SCALE =
PLOT DATE = 4/5/2012

DESIGNED - JPA
DRAWN -
CHECKED - JRM
DATE -

REVISED -
REVISED -
REVISED -
REVISED -

**STATE OF ILLINOIS
DEPARTMENT OF TRANSPORTATION**

**IL 59
CROSS SECTIONS**

SCALE: SHEET NO. 6 OF 6 SHEETS STA. 518+00.00 TO STA. 518+50.00

F.A. RTE. 338	SECTION 10-00084-00-CH	COUNTY COOK	TOTAL SHEETS 63	SHEET NO. 58
CONTRACT NO.			ILLINOIS FED. AID PROJECT	